



ไดอะแกรมระบบน้ำประปา

BP3 เครื่องสูบน้ำที่มีความสามารถถ่ายน้ำ ที่อัตราการไหล 100 ลิตร/นาที ที่แรงดันน้ำ 18 เมตร ติดตั้งพร้อมถัง ความดันปริมาณไม่น้อยกว่า 18 ลิตร ชนิดไดอะแฟรม พร้อมอุปกรณ์ควบคุมการทำงานมอเตอร์ 220V,50Hz 0.64 KW ของ NATIONAL , MITSUBISHI , EBARA , HITACHI , LOWALA , MONOFLO , GRUNDFOS , CALPEDA

ไดอะแกรมระบบระบายน้ำเสีย


ไดอะแกรมระบบระบายน้ำเสีย

หมายเหตุ รูปร่างและขนาดของลูกบอลให้ติดตั้งประตุน้ำ (BALL VALVE) ตามขนาดจริง (มาตรฐานของยูนิลีต)

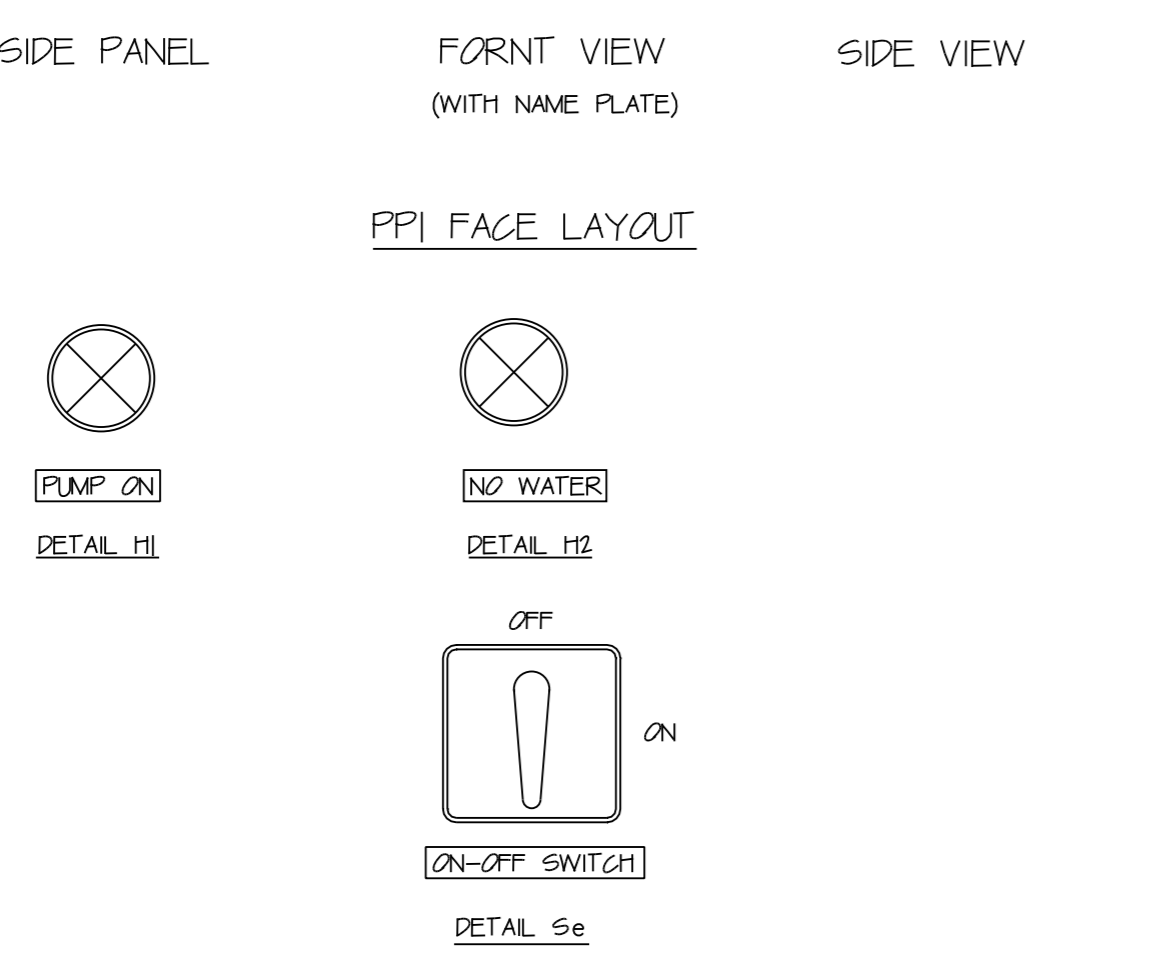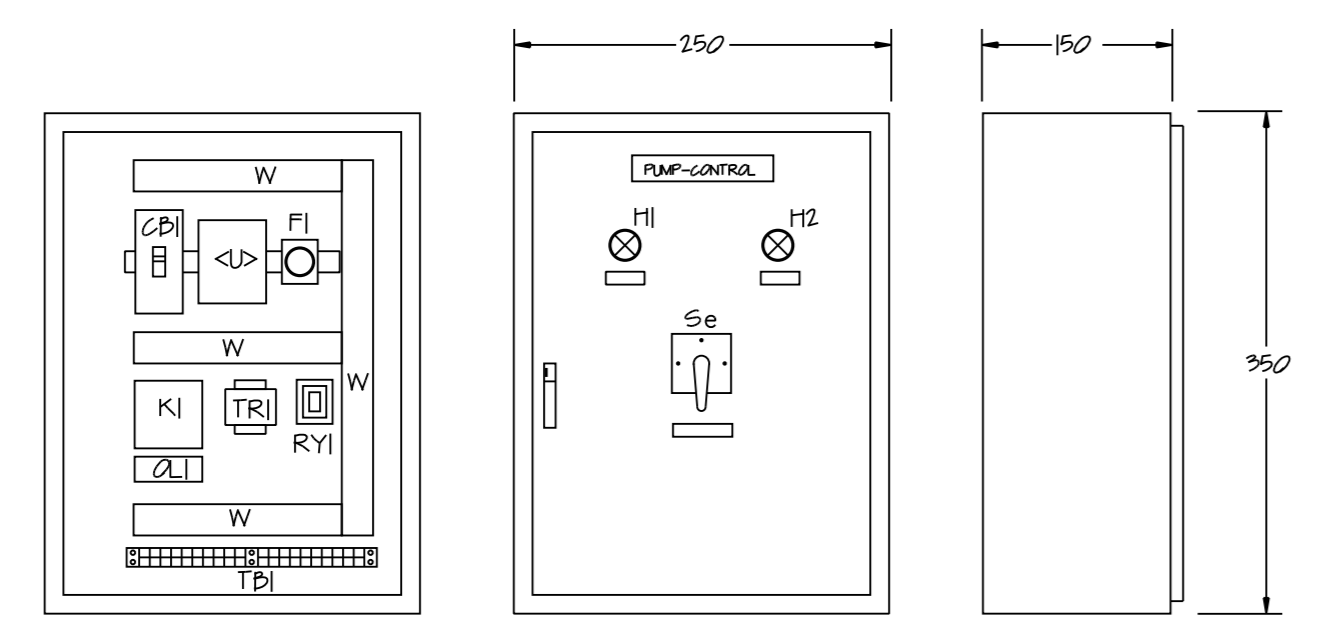

ITEM	DESCRIPTION & SPECIFICATION	MADE BY
CB1	CIRCUIT BREAKER 2POLE 30AT 10KAIC (RAIL MOUNTED)	ABB OR EQUAL
F1	CONTROL FUSE 6A W/SPARE FUSE 6 UNITS	LINENER OR EQUAL
H1	NEON PILOT LAMP 220V 22.5MM DIA. GREEN COLOUR	TELEMECHANIC
H2	PILOT LAMP 24V 22.5MM DIA. RED COLOUR	TELEMECHANIC
F53	FLOAT SWITCH PUMP SHUTDOWN LOW LEVEL	KASUGA(TBLI2) DAE SAN ELECTRIC (PSF-202W) OR EQUAL
K1	MAGNETIC CONTACTOR COIL 220VAC ขนาดที่ติดตั้งมีขนาดไม่น้อยกว่าขนาดที่ติดตั้งปั๊มน้ำ ACS "LONG LIFE" 1ø 220VAC	ABB, TELEMECHANIC, FUJI
OL1	OVER LOAD RELAY ADJUSTED 125% FULL LOAD AMP	ABB, TELEMECHANIC, FUJI
RY1	CONTROL RELAY COIL 24VAC WITH 2NO CONTACT	OMRON OR EQUAL
Se	SELECTOR SWITCH 2 POSITION "OFF-ON"	ABB, TELEMECHANIC, FUJI
TR1	CONTROL TRANSFORMER 220/24V(OUTPUT ≥150VA MAGNETIC SHIELDED CASE)	LOCAL
TPI	TERMINAL CONNECTOR	LOCAL
<D>	OVER & UNDER VOLTAGE RELAY WITH TIME DELAY	ELECTRONATIC, DOLE OR EQUAL
W	PVC WIREWAY	-

- REMARKS
- ALL CONTROL WIRING IN PPI SHELL BE 2.5mm VTF
 - ALL WIRING SHELL COMPLETE WITH WIRE MARK LABEL
 - THE CONTRACTOR SHALL PROVIDED THE WIRING DIAGRAM AND INSTRUCTION MANUAL IN PUMP ROOM
 - CONTROL BOX ก่อตั้งขึ้นน้ำไม่รั่วซึมจาก ความหนา 0.8mm.

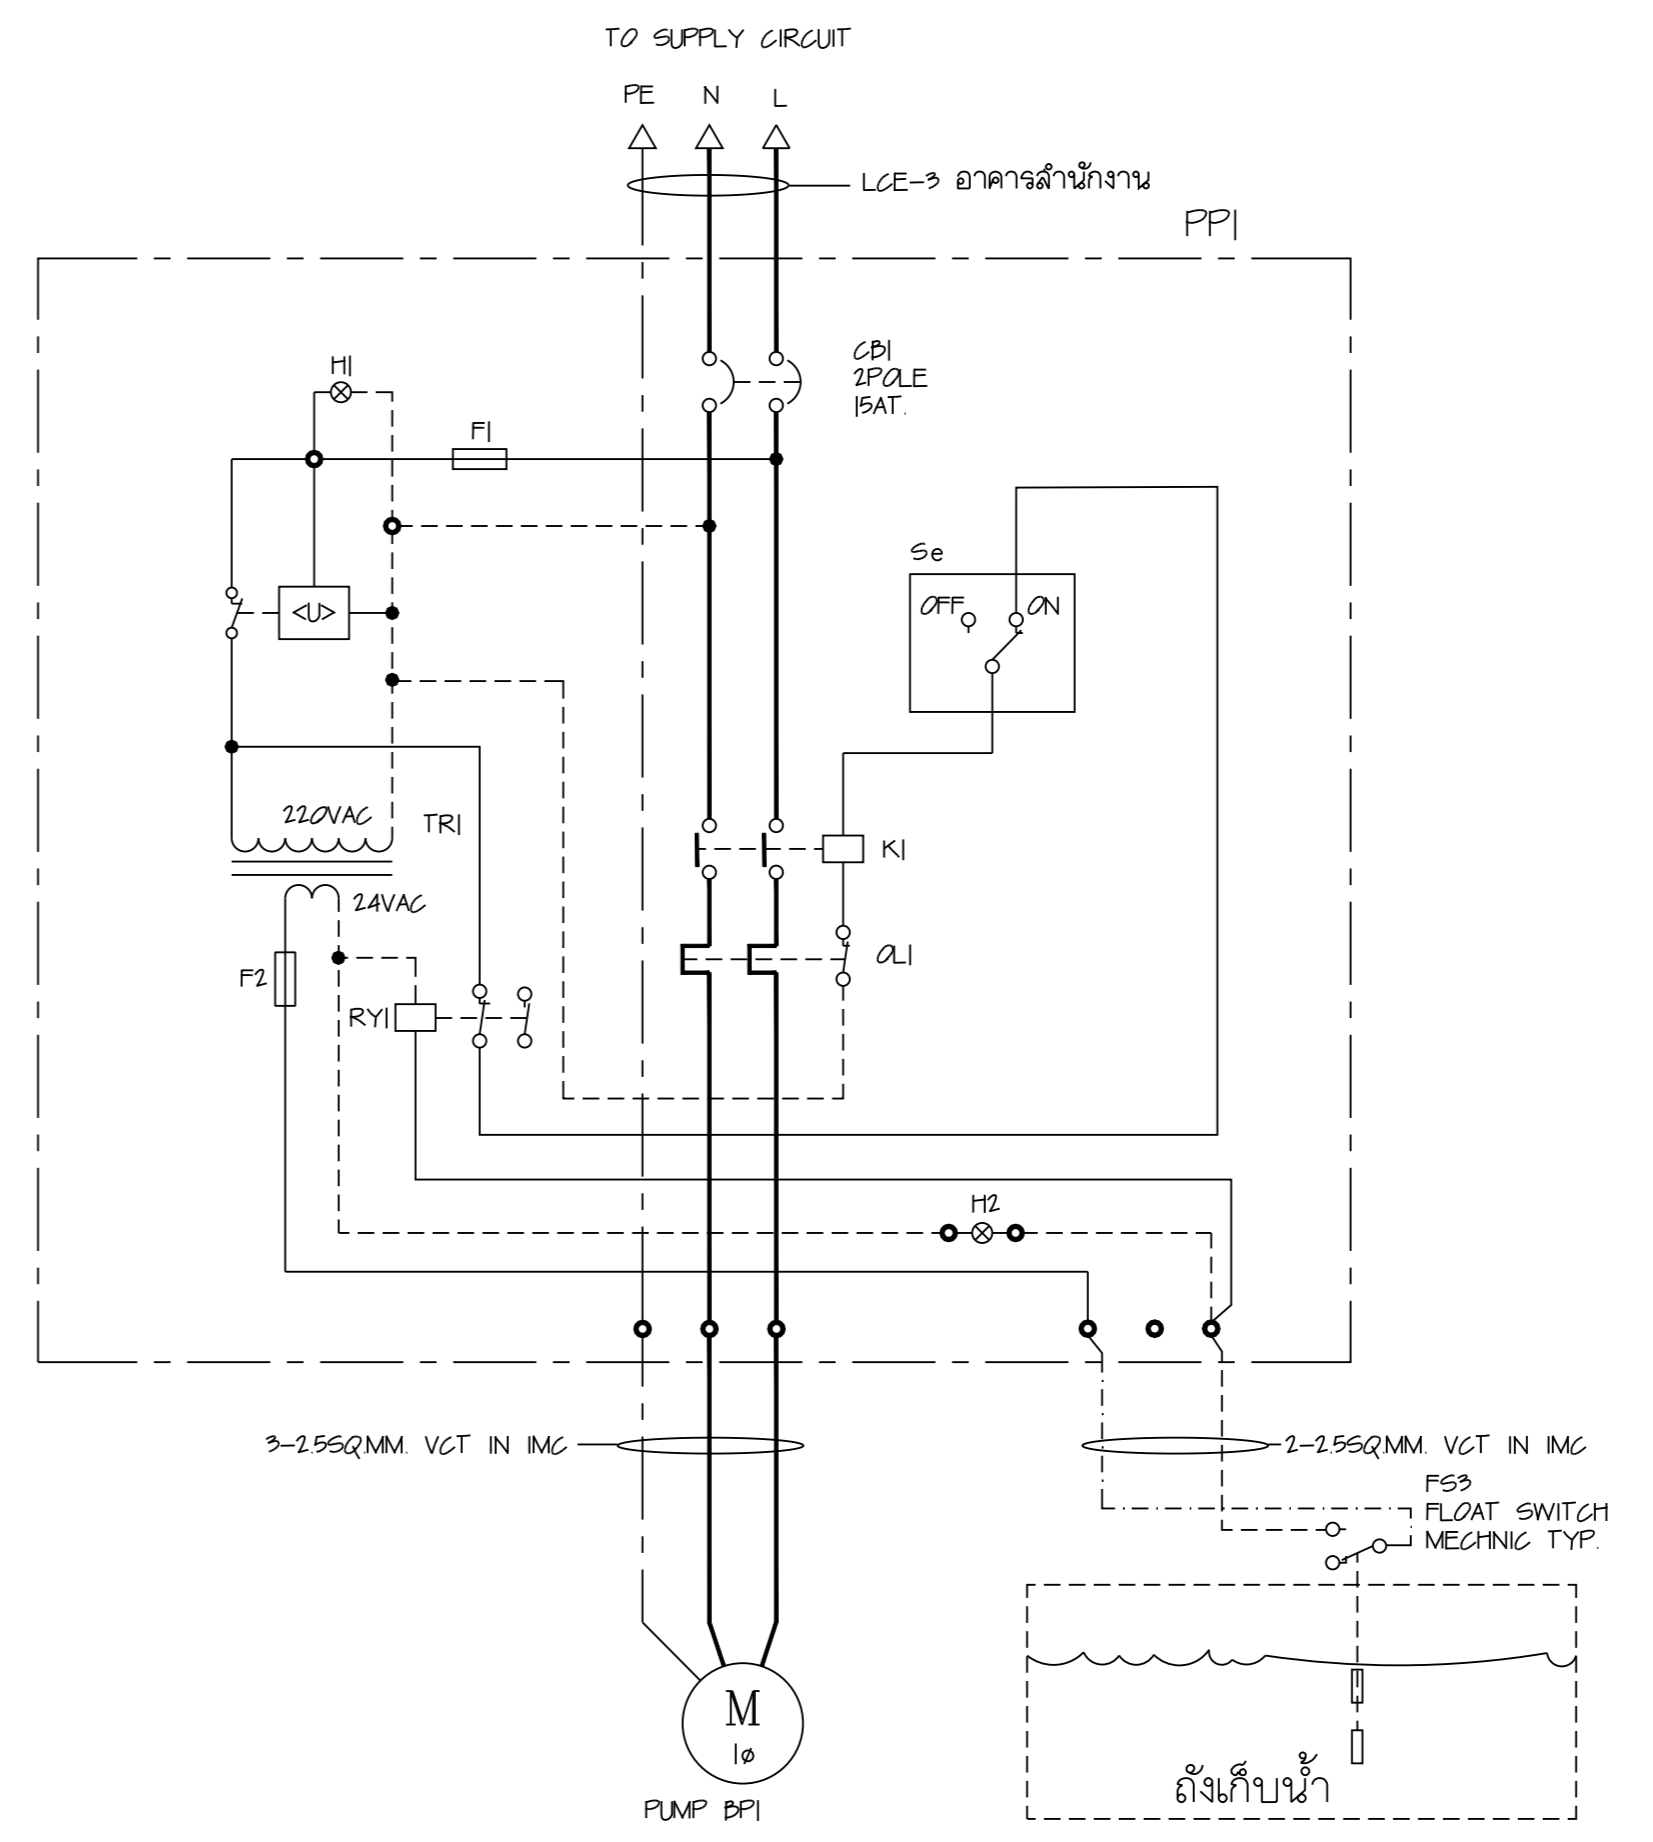

REVISIONS	DATE
NOTE	
<ul style="list-style-type: none"> ALL DIMENSIONS ARE IN METER UNLESS OTHERWISE INDICATED NO DIMENSION SHALL BE SCALED ALL DRAWINGS ARE THE PROPERTY OF THE AREA CO.,LTD. AND CAN NOT BE USED REPRODUCED OR DUPLICATED WITHOUT PERMISSION 	
OWNER	
Tok8kigrn jvdkgdK9i	
c]tsdldkigdk9i	
DESIGNER	
AREA CO.,LTD.	
111/1 Ladoro23 Ladoyo Chulachok Bangkok 10900	
Tel. (662) 5139533-5 Fax. (662) 5139536	
I5kxobd	
v]din 9k=^	15°000#
:yo=y [6P;lb=pN	15°0*%4
okp;bl["]n g0bP;ik;6cb	15°000#
okp;liu;v0N ris;6;ii	15°1*%4
;bl;diF8'i'liik'	
okp;ry0TN -6miko0N lp"(#)0	
okpobookm mv'k	lp"%+\$\$
;bl;diI6-k4b[k]	
okp;lpk_06j0r0kIn 4d")_3Q	
okp;vj;FIO0N v699;lxikdi,	
okp=bf=yx	=y=:k;pnxiu=k
;bl;diwaahk	
okp=y;v0N :nj9'i' 4od"*%0%	
okp;boyp mv'ory0N 4od"0)#*	
;bl;dig8in'jv'd]	
okp;lpk_06j0r0kIn 4d")_3Q	
,yIRokdi	
okp;lmTb=yx v6op;ry0TN 15"[24hp;0x	
ok'v'ku;ry]N d0pt;Tir9 LK["	
okp;dlil =";KN LK["	
DRAWN	DATE
CHECKED	
APPROVED	
F8'i'dki	
xiy'xi6'vk8kileoyd'kolk-k	
Zleoyd'ko \$ =yhoX	
mu;j9&'	
c[[clf'	
ไดอะแกรมระบบน้ำดื่มและน้ำเสีย	
FILE NO	DRAWING NO
0203	SN-02
DATE	
21 / 02 / 2003	
SUB TOTAL	GRAND TOTAL
7	

