




cx]o-pkp cz'[y'cff=yho]o 6  
 .k9ik]o 1 : 10 A-29

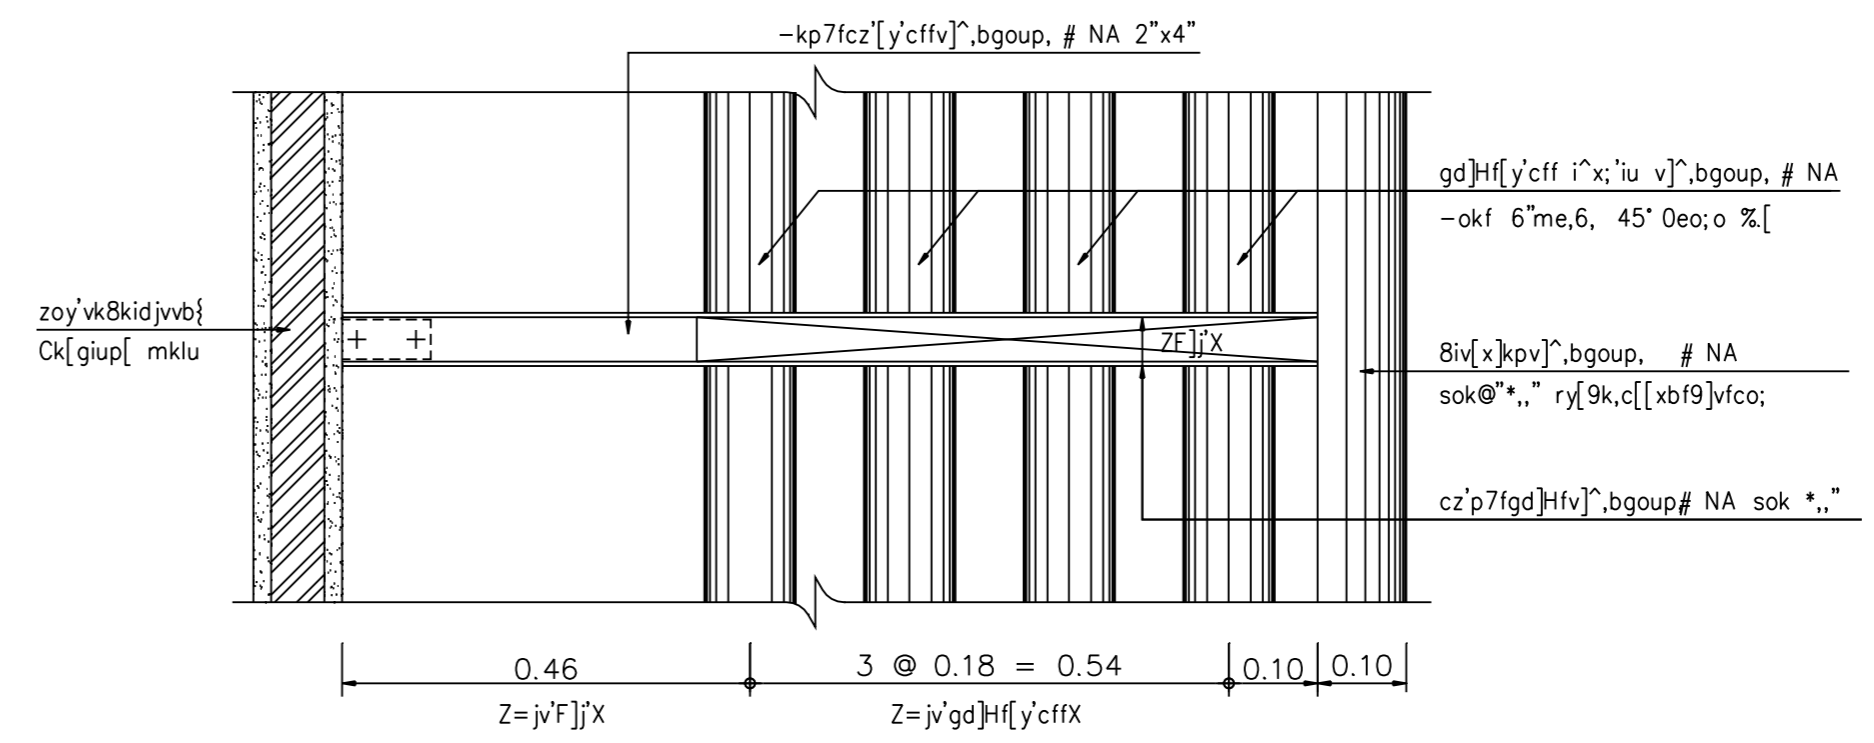


cx]o-pkp cz'[y'cff=yho]jk' 7  
 .k9ik]o 1 : 10 A-29

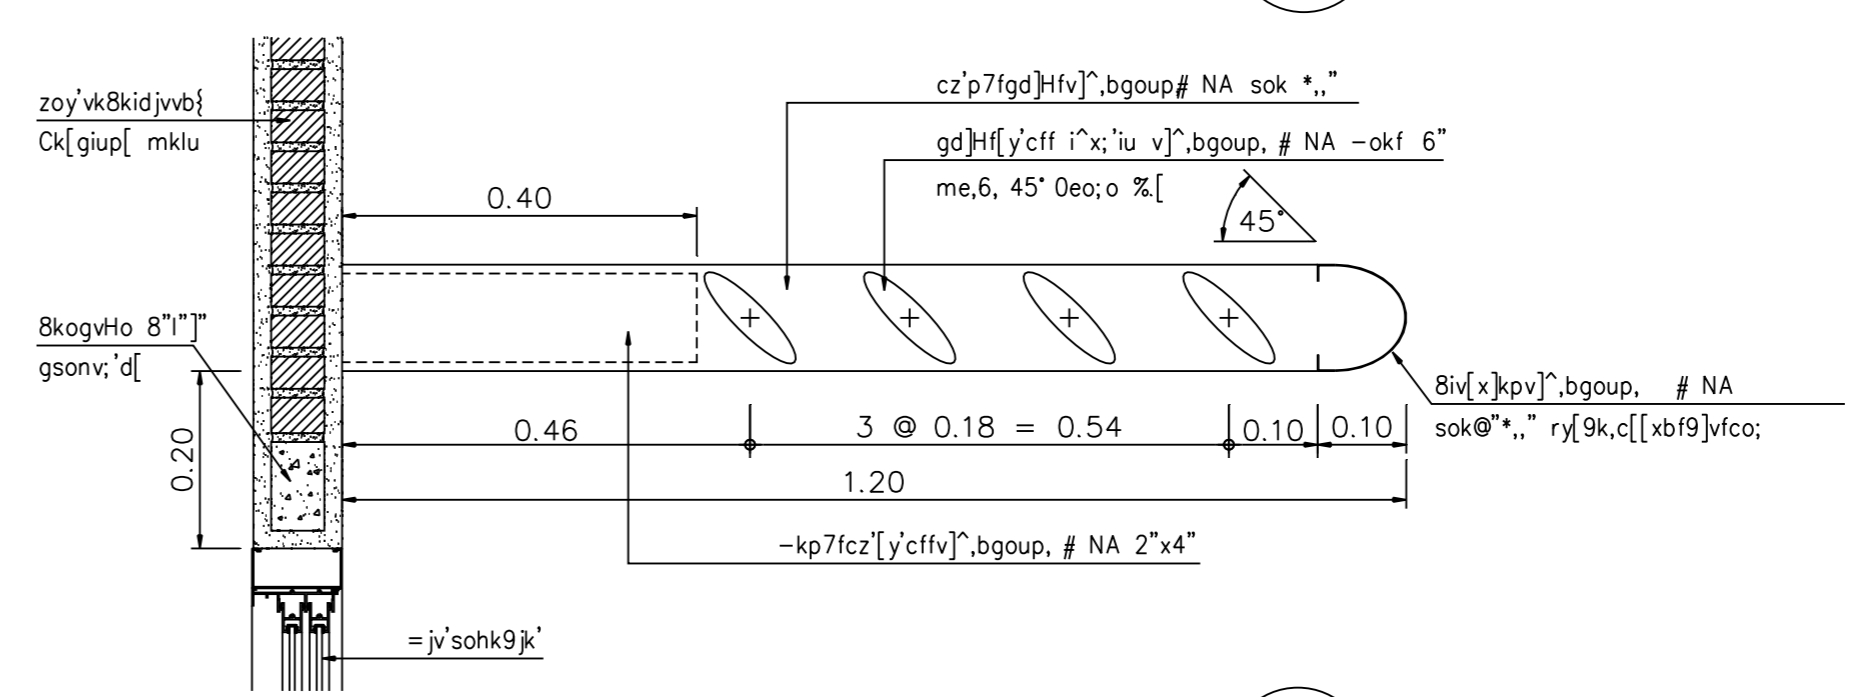

i^x9yf-pkp cz'[y'cff=yho]jk' 7.1  
 .k9ik]o 1 : 10 A-29

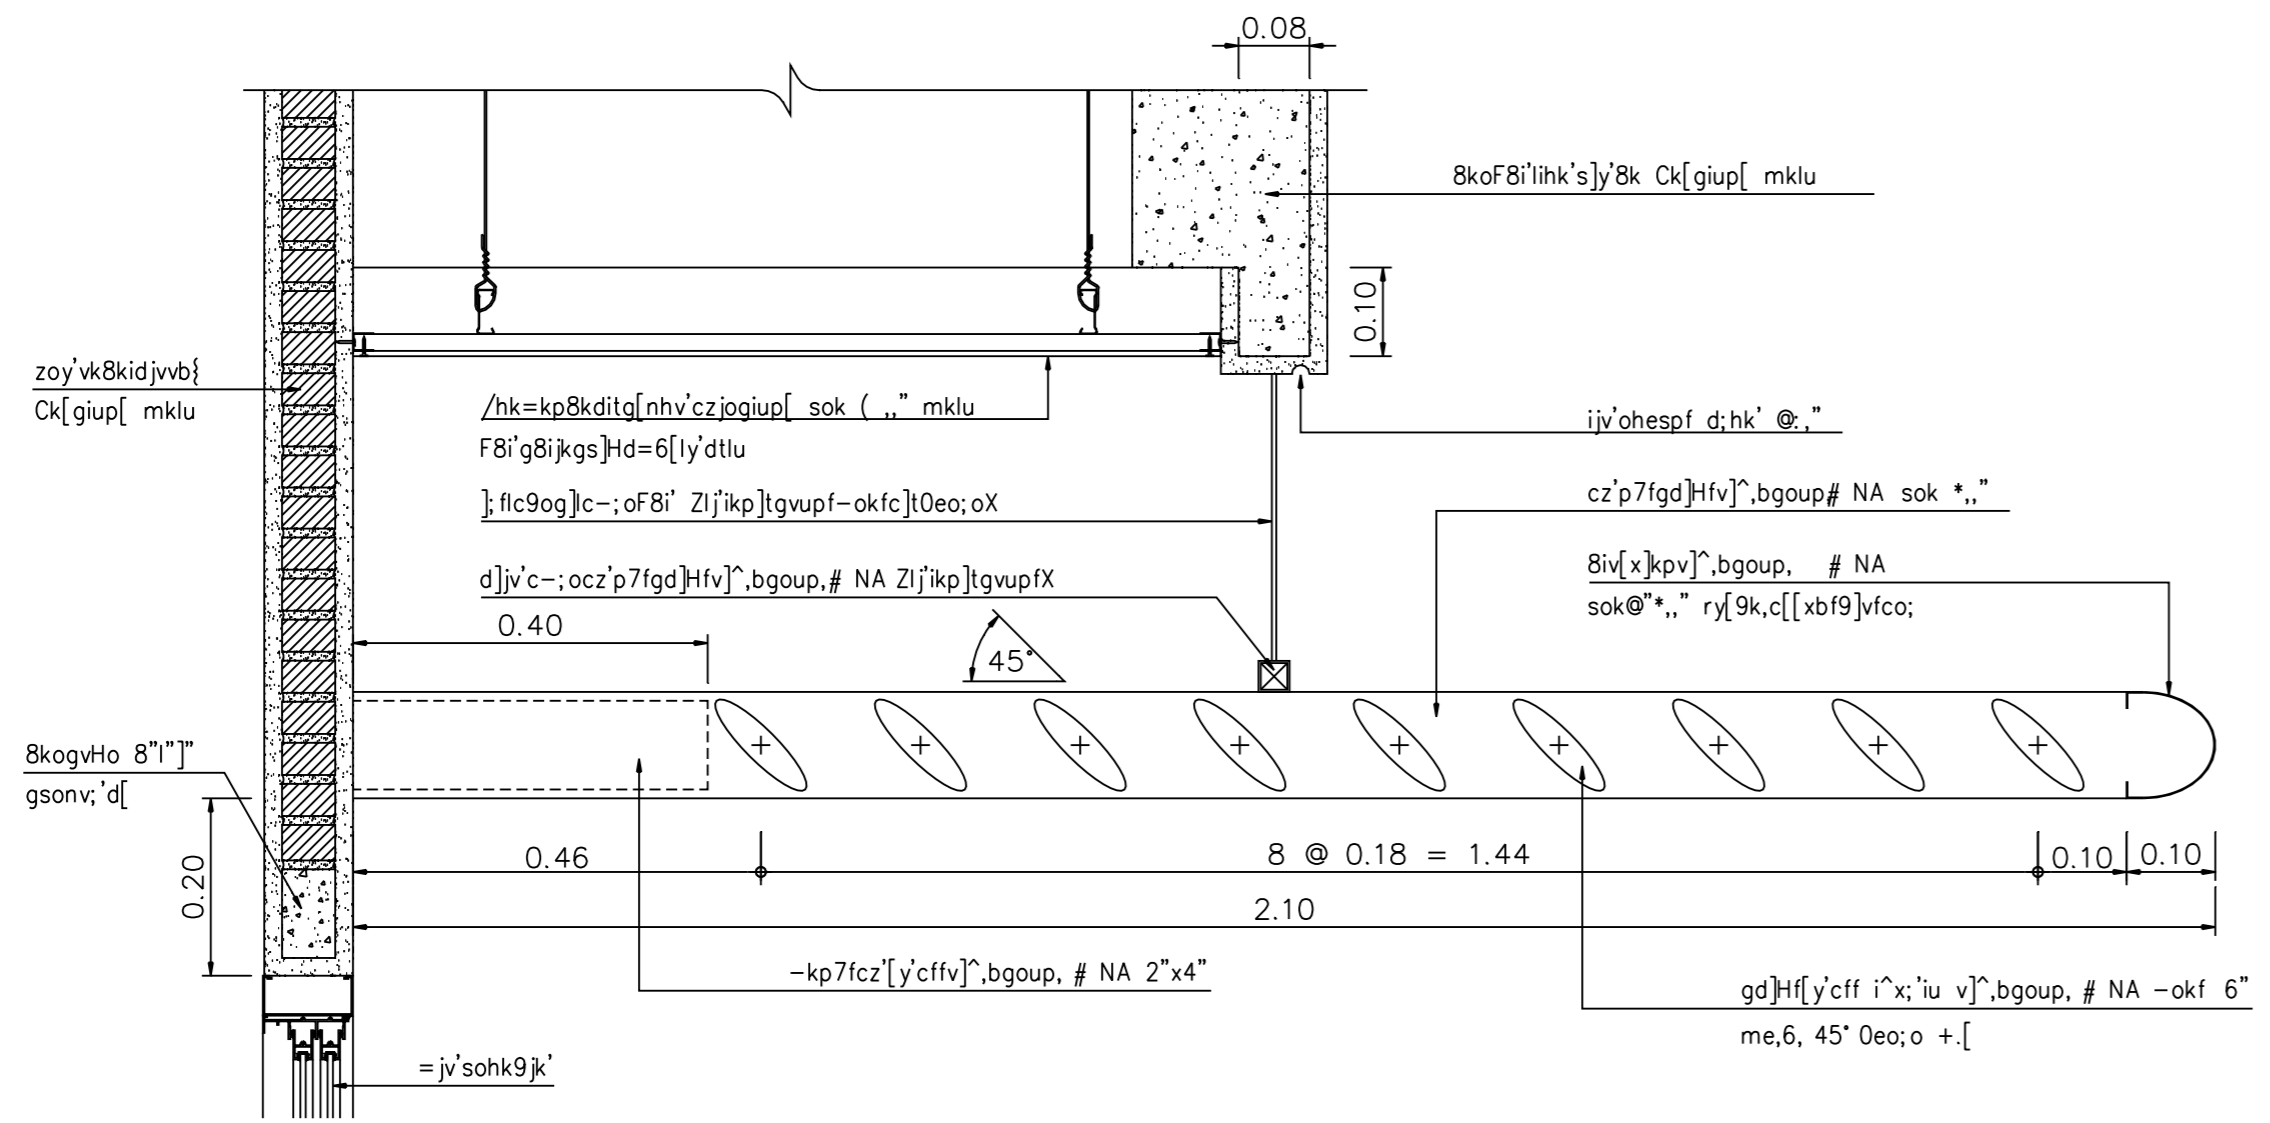

i^x9yf-pkp cz'[y'cff=yho]o 6.1  
 .k9ik]o 1 : 10 A-29

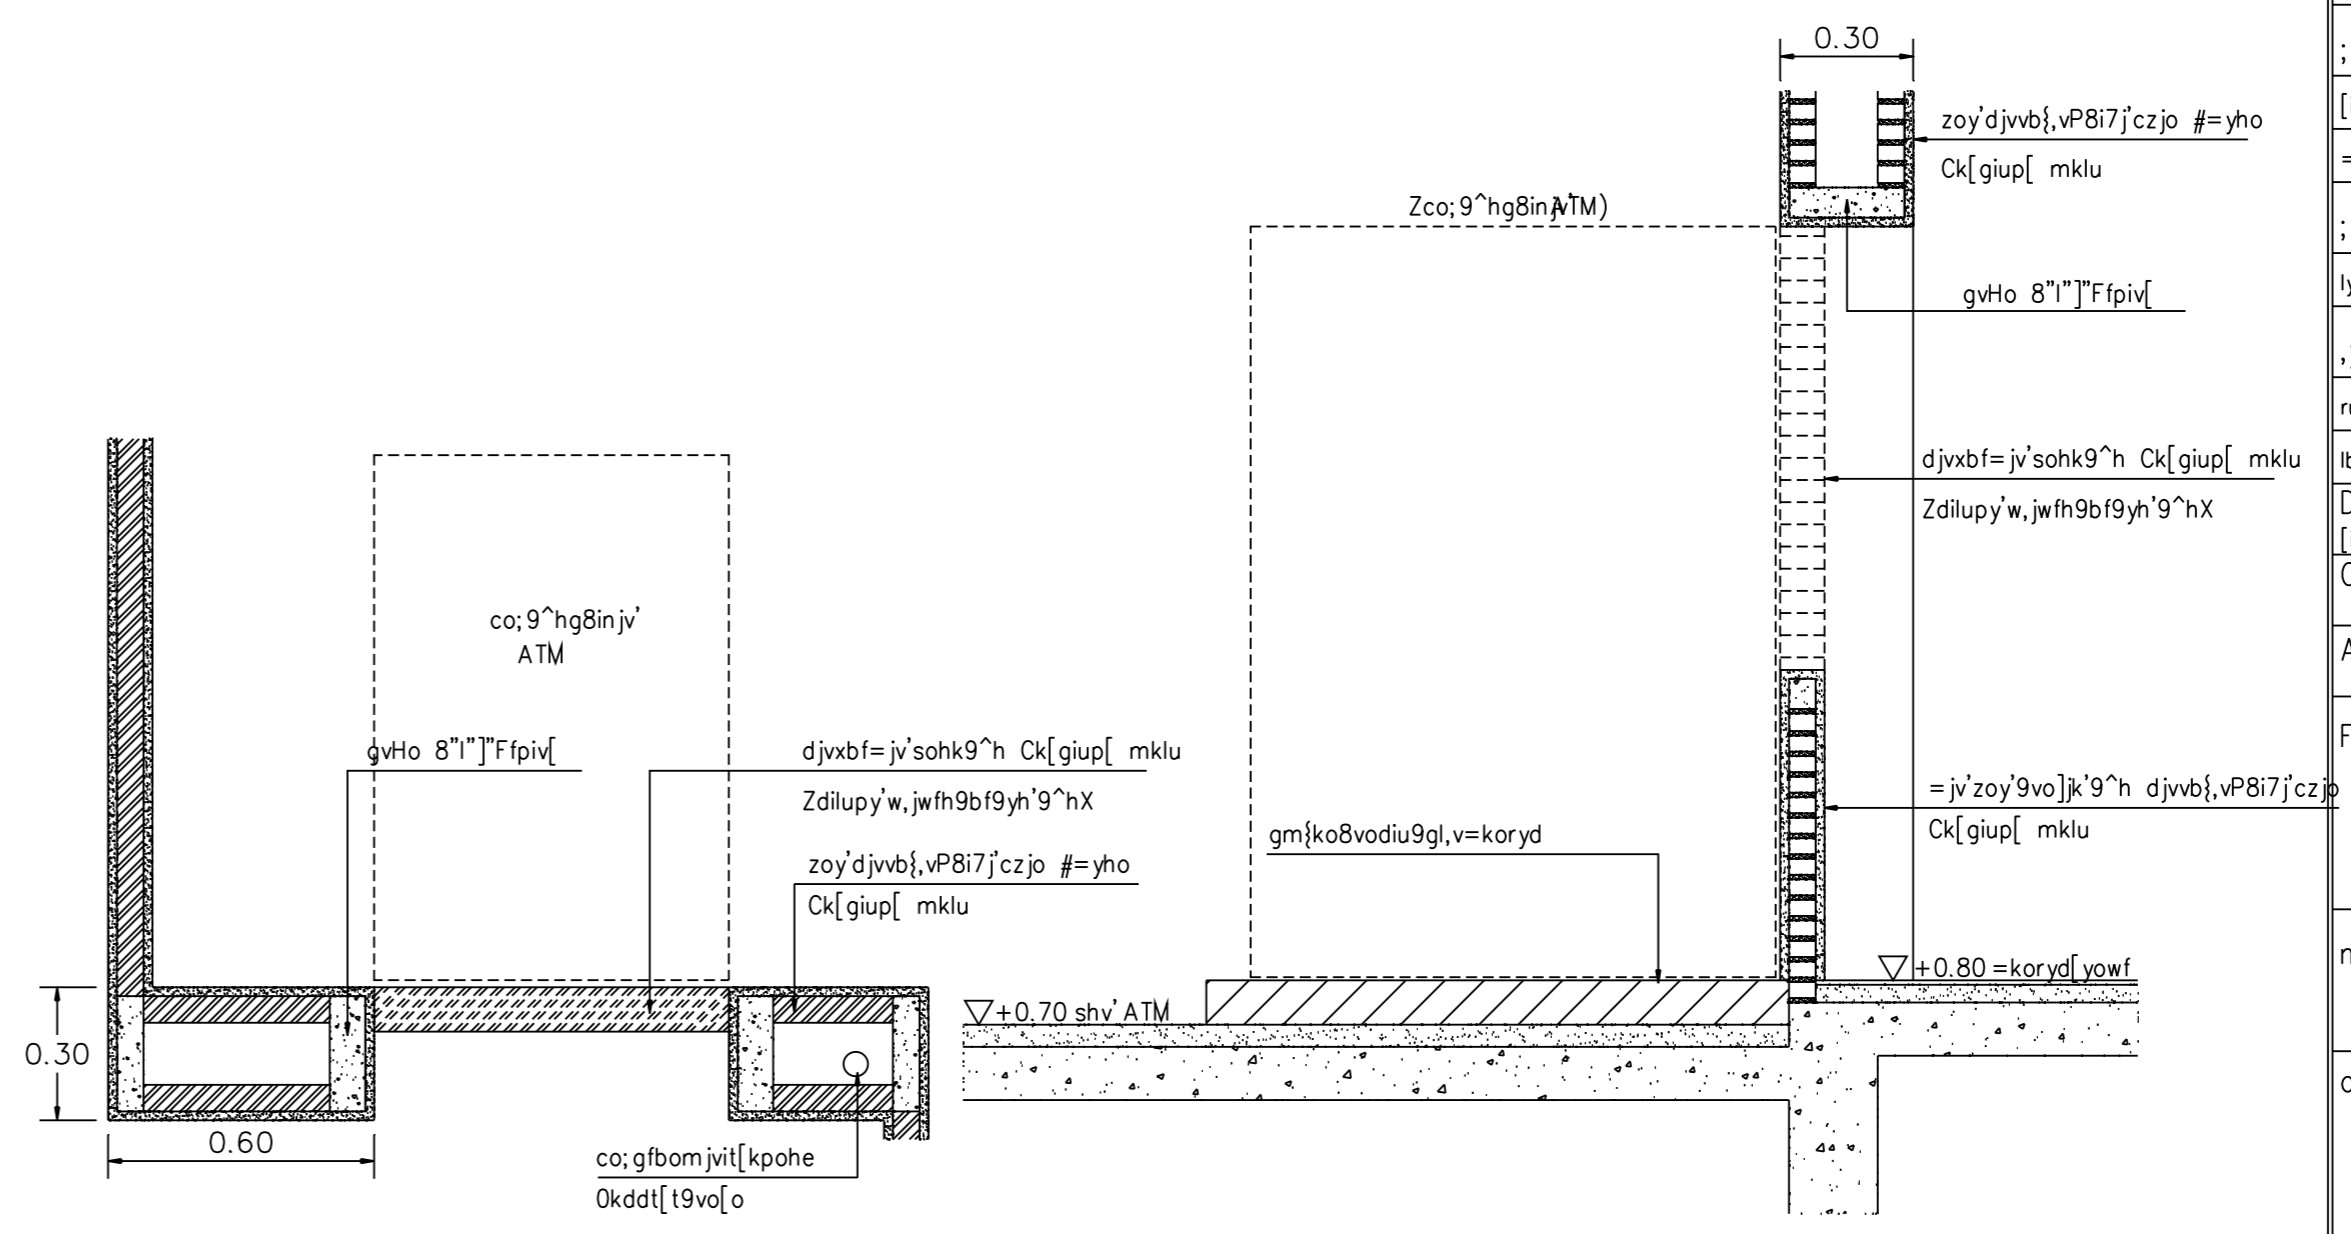

cx]o-pkp =iv'9^hATM 8  
 .k9ik]o 1 : 20 A-29

i^x9yf-pkp =iv'9^ATM 8.1  
 .k9ik]o 1 : 20 A-29

s.kpgs96 i6]oc]itlptcojovo-v'9'h ATM9i;Olv]dy[ Wtd]W

REVISIONS		DATE
A	c[[-djvink'	15/2/2000

NOTE  
 • ALL DIMENSIONS ARE IN METER UNLESS OTHERWISE INDICATED  
 • NO DIMENSION SHALL BE SCALED  
 • ALL DRAWINGS ARE THE PROPERTY OF THE AREA CO.,LTD. AND CAN NOT BE USED REPRODUCED OR DUPLICATED WITHOUT PERMISSION

OWNER  
 Tok8kigrn jvdkgidK9i  
 c]tsididkigqk9i

DESIGNER  
**AREA**  
 AREA CO.,LTD.  
 111/1 Lodproo23 Ladoo Chutuchok Bangkok 10900  
 Tel. (662) 5139533-5 Fax. (662) 5139536

15kxobd  
 v]din 9ik=^ 15"000#  
 :yo=yp [6P;ib=pN 15"00#4  
 ri=yp d9b;ixkiki 15"00#4  
 :b]m g9b;ik;6ch 15"000#

ASSISTANT ARCHITECT  
 gdup'widi cloib;LN  
 ;bl; dif8i'link'  
 .kot 0i'Pr'KNIydnN ip"00#  
 v]din 9ik=^ ip"00#  
 foyp i; k'FC, ip"00#

;bl; dil6-k4b[k]  
 i64ymi ;ktb=pNd6] lod"00#  
 Lbib=yp Oyo9iud6] x;]"

;bl; diwaahk  
 [iio' g9b;Pab0r]z] :od"00#  
 =yp;yoN :nj9i' 4od"00#

;bl; dig8in]v'd]  
 iy] ob9bro 10"00#

iy]Rokdi  
 ruib9 i6;idpt;bdpN 15"00#04  
 lbtm]b=yp v6]ptryd9] 24kp.oX

DRAWN DATE  
 [brydi s;ylug]bl

CHECKED

APPROVED

F8i'dki  
 vk8kileoyd'kolk-k

mu]9&'  
 v' -]6' 0" OyoN[6iu

c[[-ctf'  
 c[[-pkpcz[y'cff  
 c[[-pkp=iv'9^hATM

FILE NO	DRAWING NO
9911	A - 29
DATE	
15 / 2 / 2000	
SUB TOTAL	GRAND TOTAL

