

cx]oxit9^shv',yjo8'
 .k9ikl]o 1 : 20


▽ FINISHED FLOOR LEVEL

i^xfhkosohkxit9^]ddi^gs]Hd
 .k9ikl]o 1 : 20


c[[-pkp=jv^xit9^shv',yjo8'
 .k9ikl]o 1 : 20

i^xfhkosohkxit9^shv',yjo8'
 .k9ikl]o 1 : 20

c[[-pkpi^x9yf
 .k9ikl]o 1 : 20

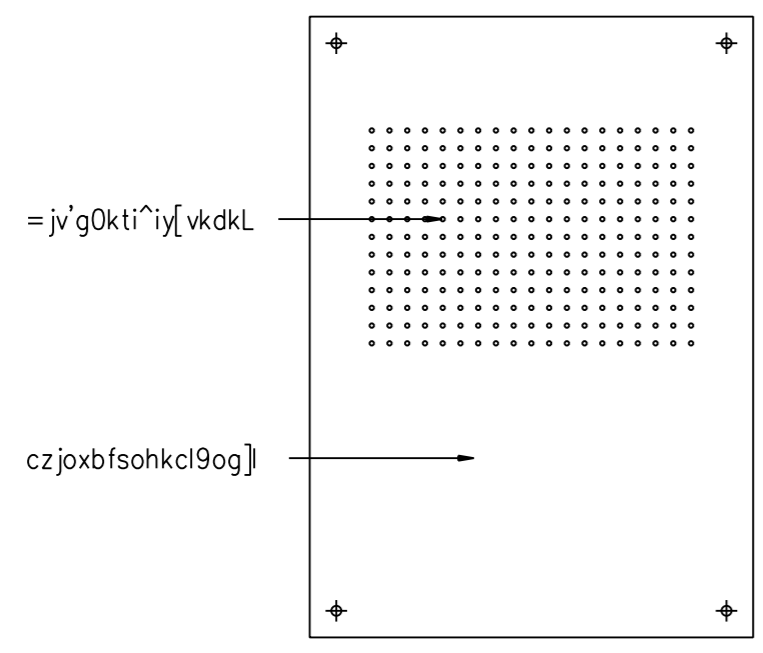


i^xfhkoovd
 .k9ikl]o 1 : 5

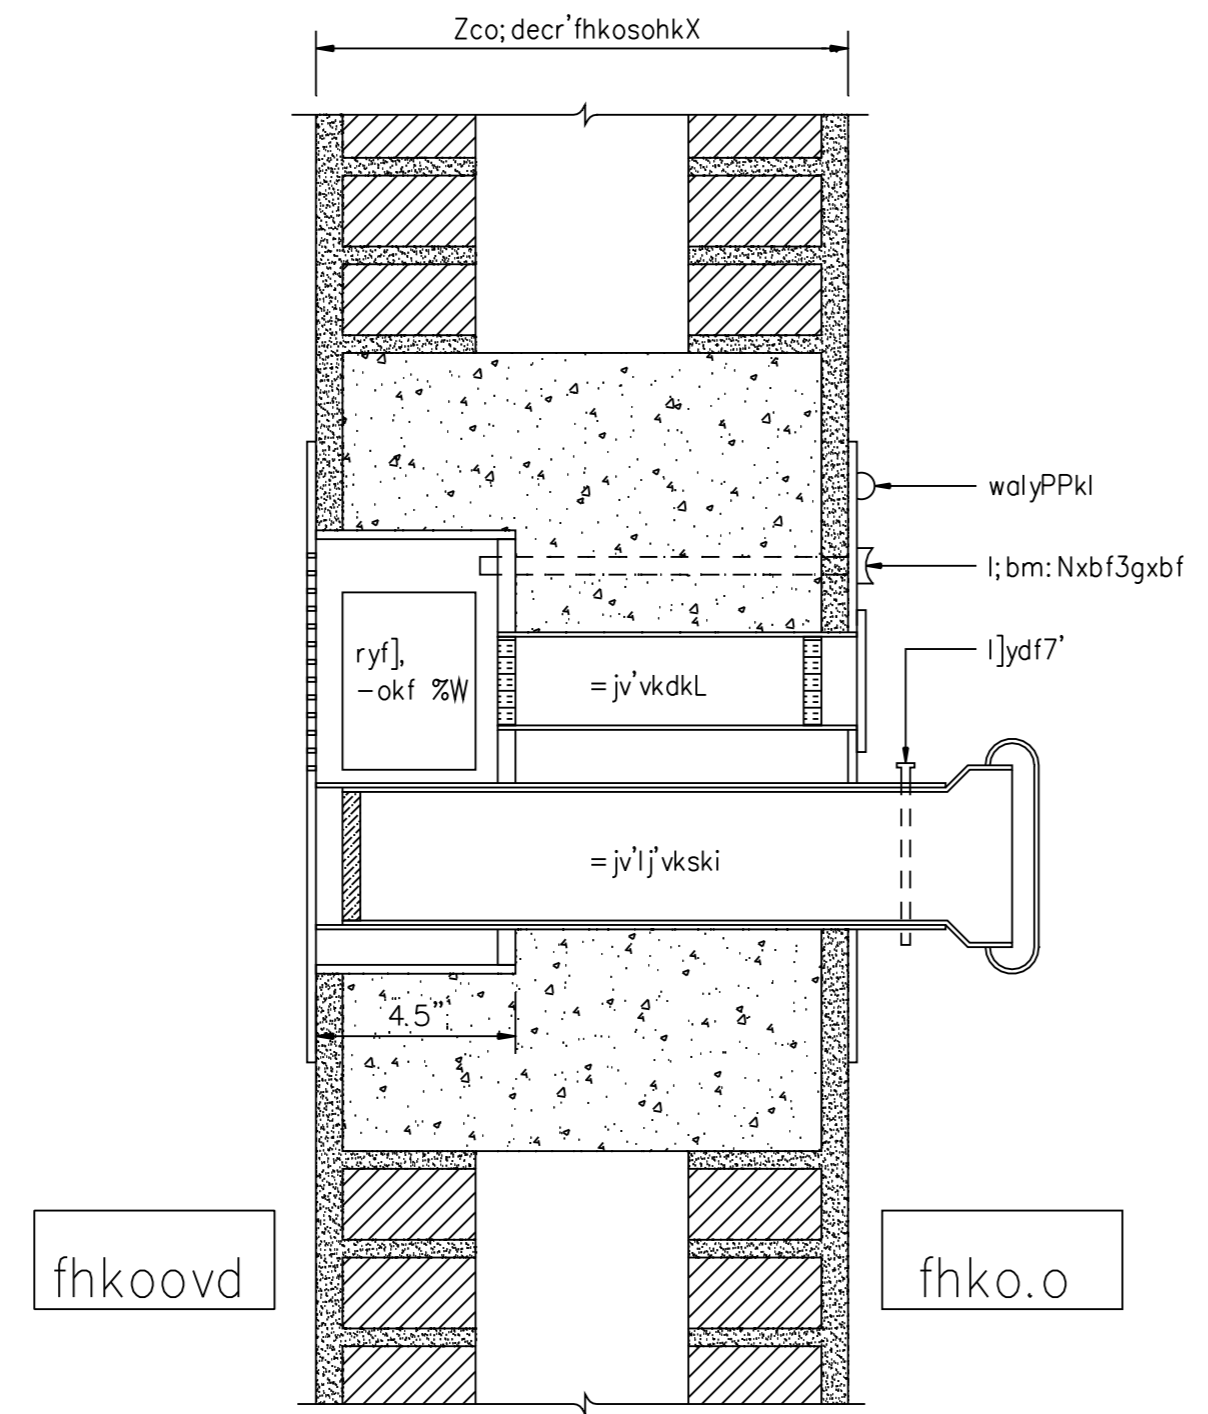


i^x9yf=jv^it[kpvkdL3l]vkski
 .k9ikl]o 1 : 5

s,kpqs96
 dilugxHoi6]omju cpd=jv^it[kpvkdLc]=jv^]vkski .shij^kp]gvupfihv,c[[
 -vvo6,y9b0kd g0nk-vF8^dki c]tsinvzh^vvd[[djvo9b9&^0ib'

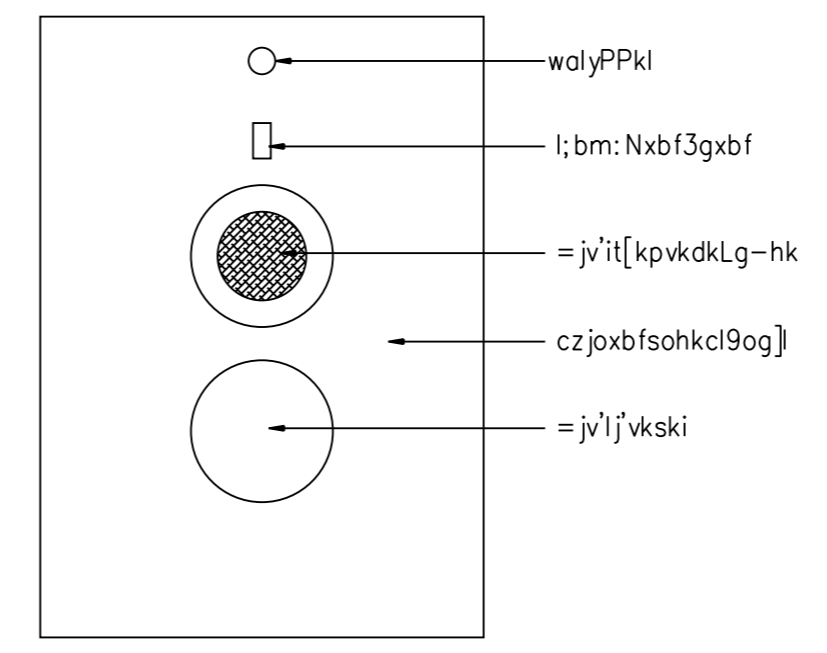

i^xfhko.o
 .k9ikl]o 1 : 5

s,kpqs96
 3 it[[Hvdvp]9je =obf (c5[itfyc]litsyl \$ 9y;g]-
 rihv,d6Pc0^ddi^gs]Hd @ 9ecsoj
 3 9y;[kos]d lk,ki5mowaw,9jed; k % =,"mju 1500°C
 3 zb;[koc]t^ddi^gs]=obfr]olu
 3 -okf=jv^9b9&c]t9y;[ko .shf^ikp]gvupf0kd SHOP DWG.
 -v^ibKymxit9^shv',yjo8' c9jw,9jed;kitpt.oc[[
 3 xit9^gs]Hdshv',yjo8^c][ko]^ddi^gs]Hd .=-v'
 MOSLER , CHUBB sinv FICHET

REVISIONS	DATE
A c[[djvirk'	15/2/2000
NOTE • ALL DIMENSIONS ARE IN METER UNLESS OTHERWISE INDICATED • NO DIMENSION SHALL BE SCALED • ALL DRAWINGS ARE THE PROPERTY OF THE AREA CO.,LTD. AND CAN NOT BE USED REPRODUCED OR DUPLICATED WITHOUT PERMISSION	
OWNER Tok8kigrn jvdkgidK9i c]tsididkigqK9i	
DESIGNER  111/1 Lodprao23 Lodvoo Chaluchok Bangkok 10900 Tel. (662) 5139533-5 Fax. (662) 5139536	
15kxobd	
v]din 9ik=^	15^000#
:yo=yp [6P;ib=pN	15^0^%4
rie=yp ob9b;ikiliki	15^7^%#4
:b]^N g0bP;ik;6cb	15^000#
ASSISTANT ARCHITECT gdup^adi clai6;LN	
;bl; dif8^lihk'	
.kot 0^P^KXNydbN	ip^%0#
v]din 9ik=^	ip^%0#
foyp l; k^FC.	ip^%#_
;bl; dil6-k4b[k]	
l64ymi ;ktb=pNd6	lad^0#_
Lbib=yp Oyo9iud6	x;''
;bl; diwaahk	
[i0^ g0bPob00^]ze	:od^0#
=yp;yc0N :nj9if	4od^%0%
;bl; dig8in jv^d	
ly] ob9bro	id^0%_ \$
,yRokdi	
ruil69 l6;idpt;bdpN	15^%#04
lbtb=yp v6joptryd9[^24kp.oX	
DRAWN	DATE
[bry9i s.y]luga]L	
CHECKED	
APPROVED	
F8^dki	
vk8kileoyd'kolk-k	
mu]9&' v^ -j6^ 0^ Oyam[6iu	
c[[ctf'	
c[[-pkpxit9^shv',yjo8'	
FILE NO 9911	DRAWING NO A - 35
DATE 15 / 2 / 2000	
SUB TOTAL 45	GRAND TOTAL 91

