

cx]oxit9^shv,yjo8^
k9ikl]o 1 : 20


▽ FINISHED FLOOR LEVEL

i^xfhkosohkxit9^]ddi^gs]Hd
k9ikl]o 1 : 20


c[[-pkp=jv^xit9^shv,yjo8^
k9ikl]o 1 : 20

i^xfhkosohkxit9^shv,yjo8^
k9ikl]o 1 : 20

c[[-pkpi^x9yf
k9ikl]o 1 : 20

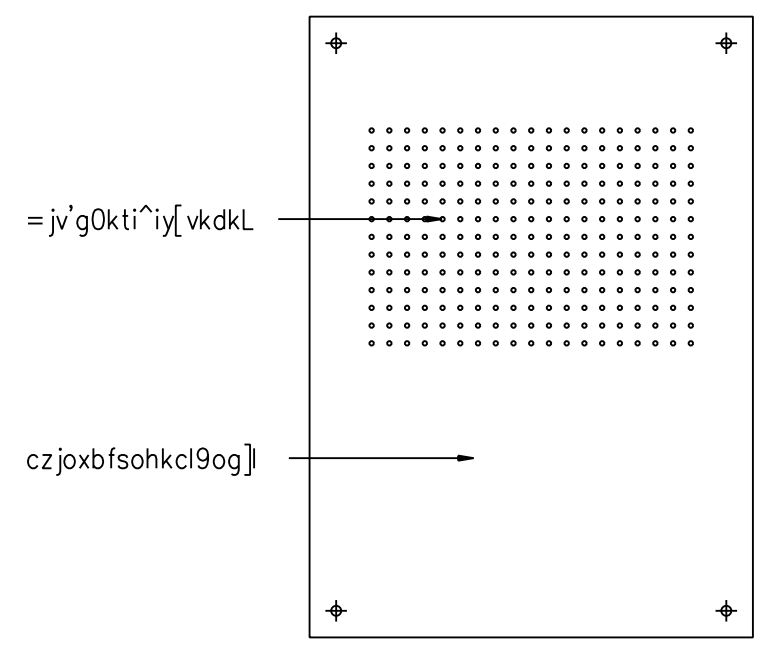

i^xfhkoovd
k9ikl]o 1 : 5

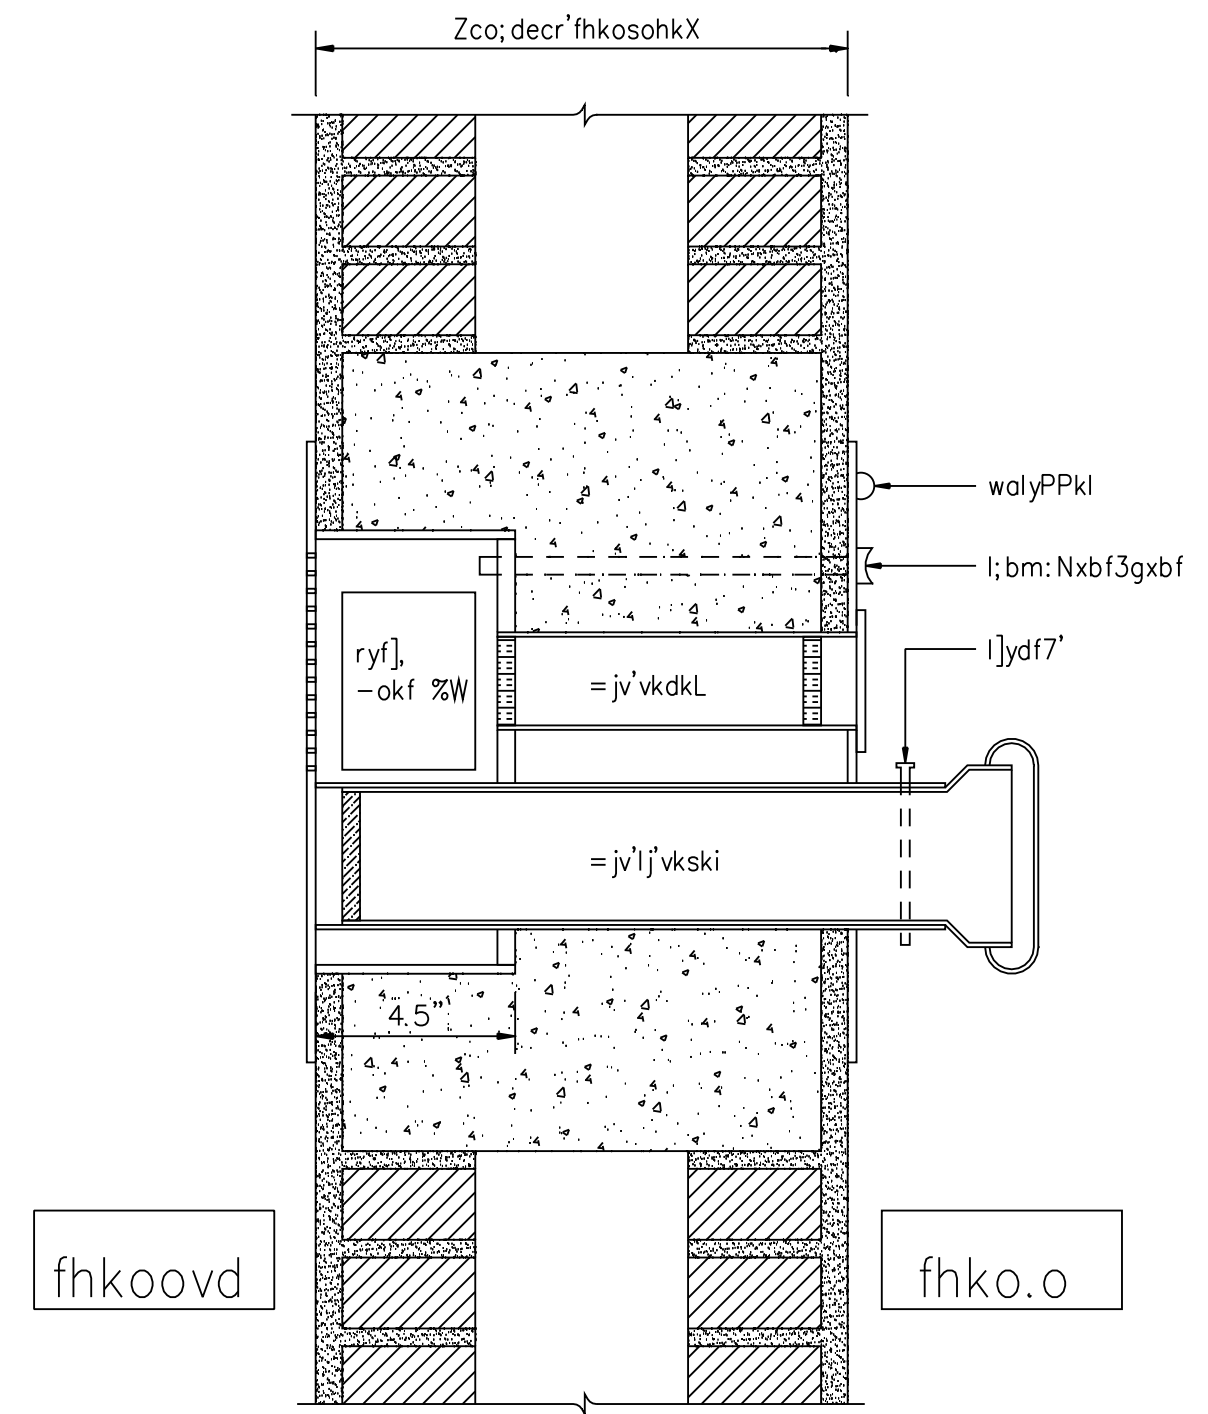


fhkoovd

fhko.o

i^x9yf=jv^it[kpvkdL3l]vkski
k9ikl]o 1 : 5

s,kpqs96
dilugxHoi6]omju cpd=jv^it[kpvkdLc]=jv^]vkski .shij^ikp]gvupfihv,c[[
-vvo6,y9b0kd g0hk-vF8^dki c]tsinvzh^vvd[[djvo9b9&^0ib^

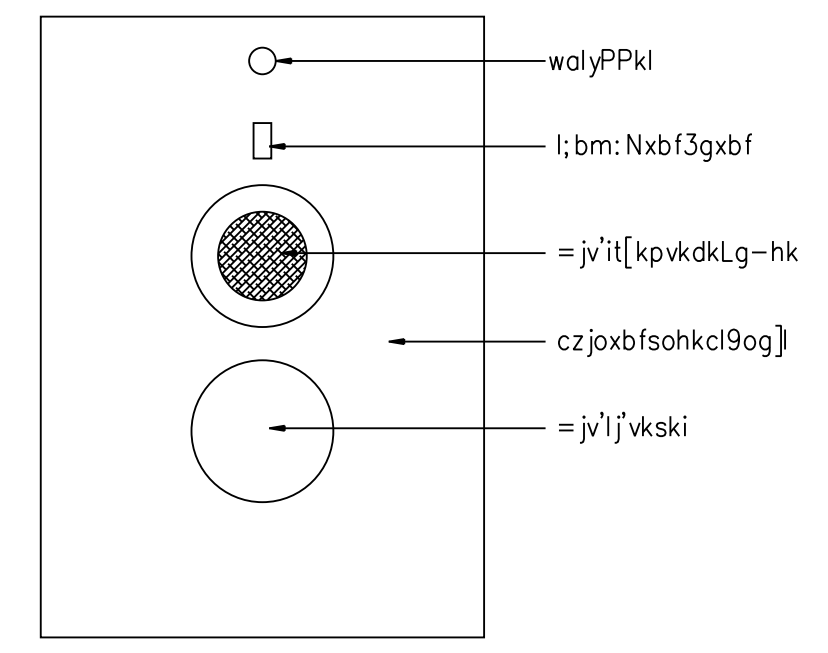

i^xfhko.o
k9ikl]o 1 : 5

s,kpqs96
3 it[[Hvdvp]k^9je =obf (c5[itfyc]litsyl \$ 9y;g]-
rihv,d6Pc0]^ddi^gs]Hd @ 9ecsoj
3 9y;[kos]d lk,ki5mowaw,9jed; k % =, "mju 1500^C
3 zb;[koc]l]^ddi^gs]=obfr]jolu
3 -okf=jv^9b9&^c]t9y;[ko .shf^ikp]gvupf0kd SHOP DWG.
-v^]ibKymxit9^shv,yjo8^ c9jw,9jed;kitpt.oc[[
3 xit9^gs]Hdshv,yjo8^c][ko]^ddi^gs]Hd .=-v^
MOSLER , CHUBB sinv FICHET

REVISIONS		DATE
A	c[[djvirk^	15/2/2000
NOTE		
<ul style="list-style-type: none"> • ALL DIMENSIONS ARE IN METER UNLESS OTHERWISE INDICATED • NO DIMENSION SHALL BE SCALED • ALL DRAWINGS ARE THE PROPERTY OF THE AREA CO.,LTD. AND CAN NOT BE USED REPRODUCED OR DUPLICATED WITHOUT PERMISSION 		
OWNER		
Tok8kigrn jvdkgidK9i		
c]tsididkigqK9i		
DESIGNER		
111/1 Lodproo23 Lodoo Chaluchok Bangkok 10900		
Tel. (662) 5139533-5 Fax. (662) 5139536		
15kxobd		
v]din 9ik=^	15^00#	
:yo=yp [6P;ib=pN	15^0^%4	
rie=yp ob9b;iklilki	15^7^%#4	
:b]^N g0bP;ik;6cb	15^00#	
ASSISTANT ARCHITECT		
gdup^adi clai6;LN		
;bl; dif8^lihk^		
kat 0^Pr^KNlydBN	ip^%0#	
v]din 9ik=^	ip^%0#	
foyp l; k^FC,	ip^%#_	
;bl; dil6-k4b[k]		
l64ymi ;ktb=pNd6	lad^0#_	
Lbib=yp Oyo9iud6	x;^	
;bl; diwaahk		
[i0^ g0bPob00^]ze	:od^0#	
=yp;yc0N :nj9if	4od^%0%	
;bl; dig8in jv^d		
ly] ob9bro	ic^0%_ \$	
y]Rokdi		
ruil69 l6;idpt;bdpN	15^%#04	
lbtb=yp v6joptryd9[^24kp.oX		
DRAWN		DATE
[bry9i s.y]lug]L		
CHECKED		
APPROVED		
F8^dki		
vk8kileoyd^kolk-k		
mu]9&^		
v^ liirpk 0^ =ypokm		
c[[ctf		
c[[-pkpxit9^shv,yjo8^		
FILE NO	DRAWING NO	
9910	A - 35	
DATE		
15 / 2 / 2000		
SUB TOTAL	GRAND TOTAL	
45	93	

