


REVISIONS	DATE

NOTE  
 \* ALL DIMENSIONS ARE IN METER UNLESS OTHERWISE INDICATED  
 \* NO DIMENSION SHALL BE SCALED  
 \* ALL DIMENSIONS ARE THE PROPERTY OF THE AREA COLLEGE AND CAN NOT BE USED WITHOUT THE WRITTEN PERMISSION

OWNER  
 TokBikgryjdykgykgyk  
 c)jtsdtdkgykgyk



DESIGNER  
  
 1111 Mahadul Alam Road, Dhaka 1000  
 Tel: (880) 5138533-5 Fax: (880) 5138534

PROJECT NO.  
 1000000

DATE  
 10/02/2003

CHECKED  
 APPROVED


FILE NO. 10000  
 SHEET NO. 46  
 DRAWING NO. A-03  
 GRAND TOTAL 46

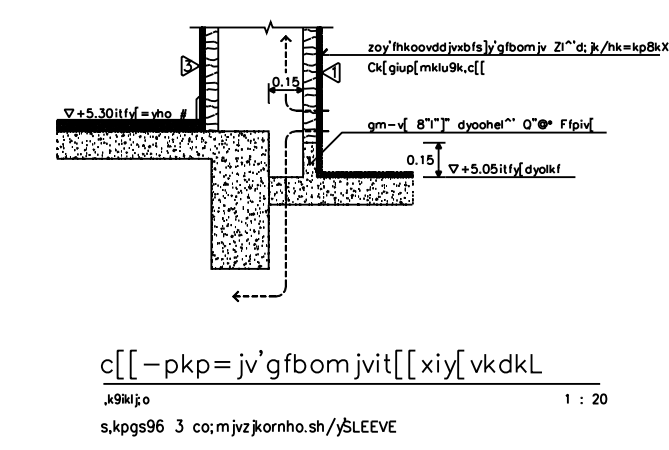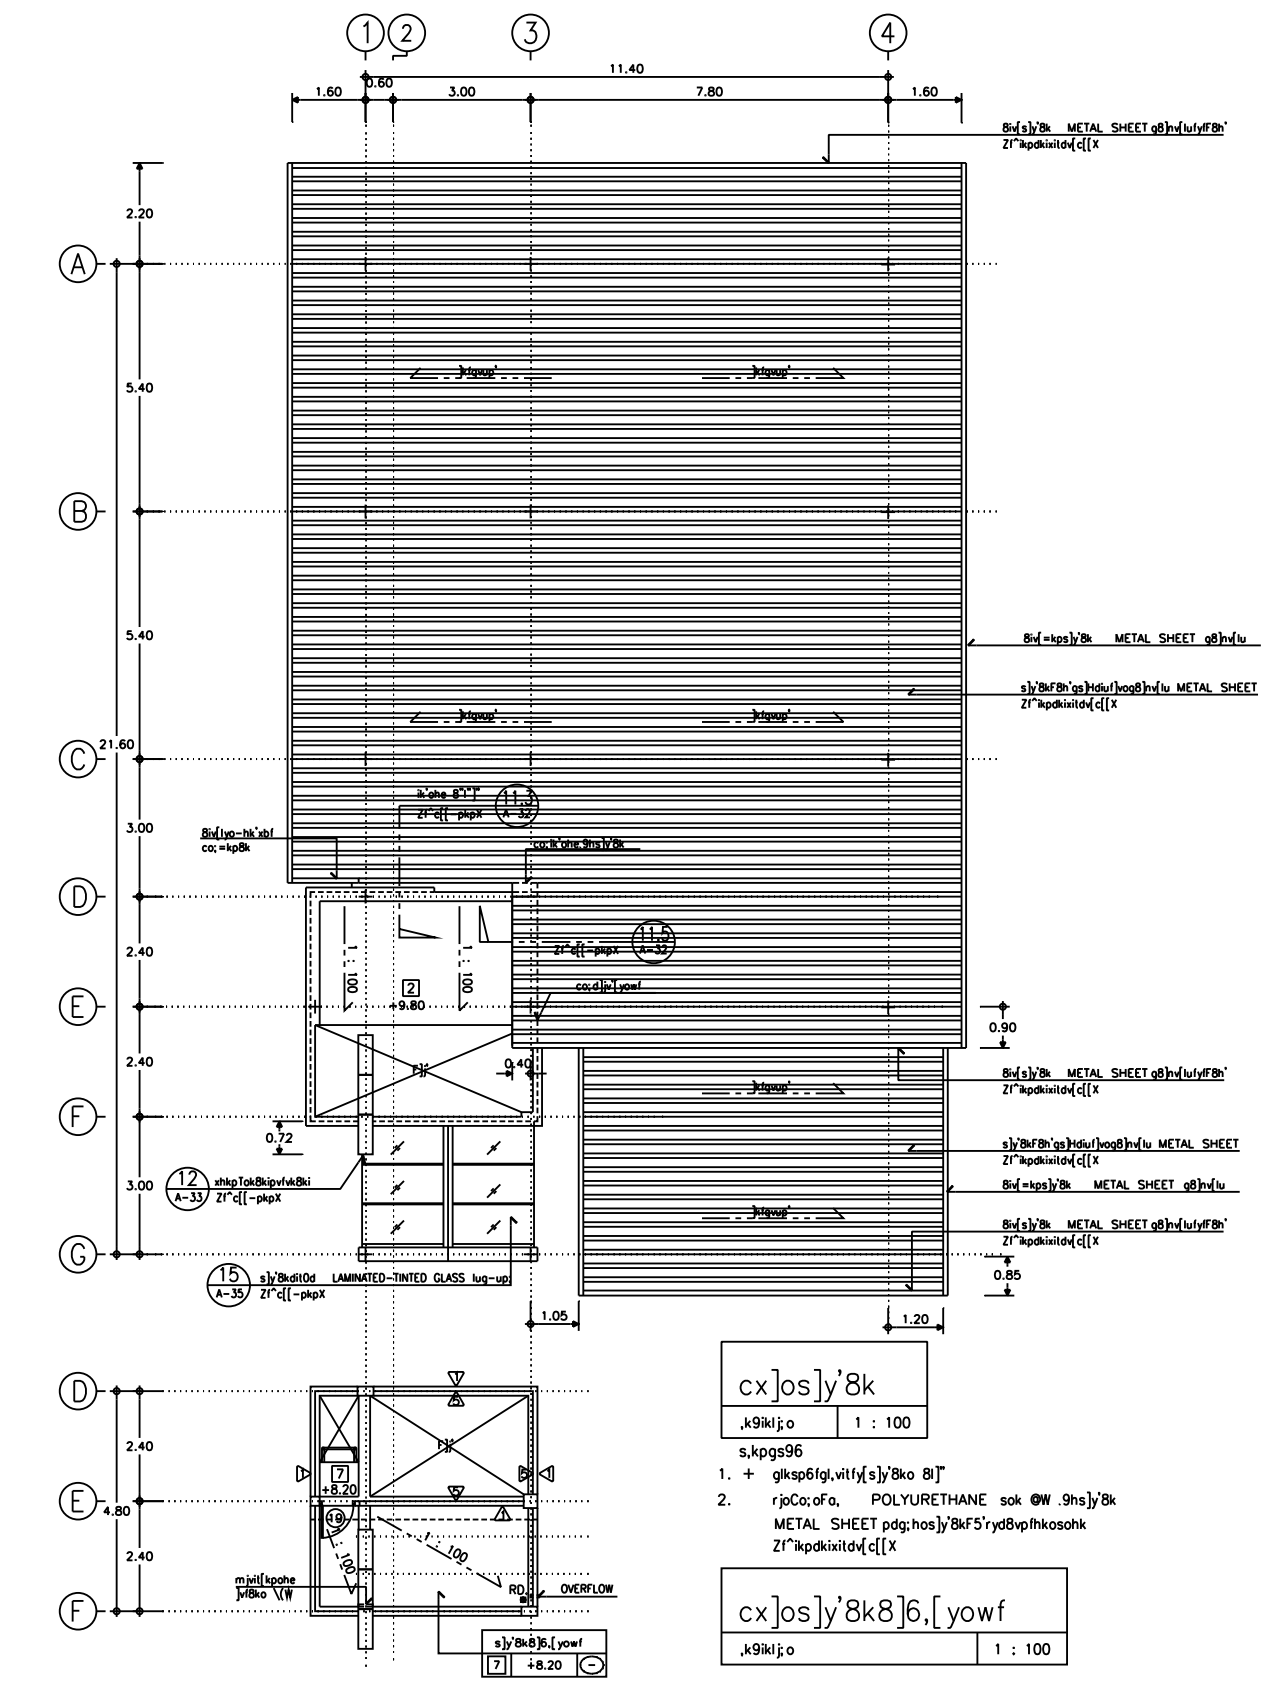

REVISIONS	DATE

NOTE  
 \* ALL DIMENSIONS ARE IN METER UNLESS OTHERWISE INDICATED  
 \* NO DIMENSION SHALL BE SCALED  
 \* ALL DIMENSIONS ARE THE PROPERTY OF THE AREA COLLEGE AND CAN NOT BE USED WITHOUT THE WRITTEN PERMISSION

OWNER  
 TokBikgryjdykgykgyk  
 c)jtsdtdkgykgyk

DESIGNER  
  
 1111 Mahadul Alam Road, Dhaka 1000  
 Tel: (880) 5138533-5 Fax: (880) 5138534

PROJECT NO.  
 1000000

DATE  
 10/02/2003

CHECKED  
 APPROVED

FILE NO. 10000  
 SHEET NO. 46  
 DRAWING NO. A-04  
 GRAND TOTAL 46

