




cx]o-pkp cz'[y'cff=yho]o
 ,k9klj;o 1 : 10 A-28 6

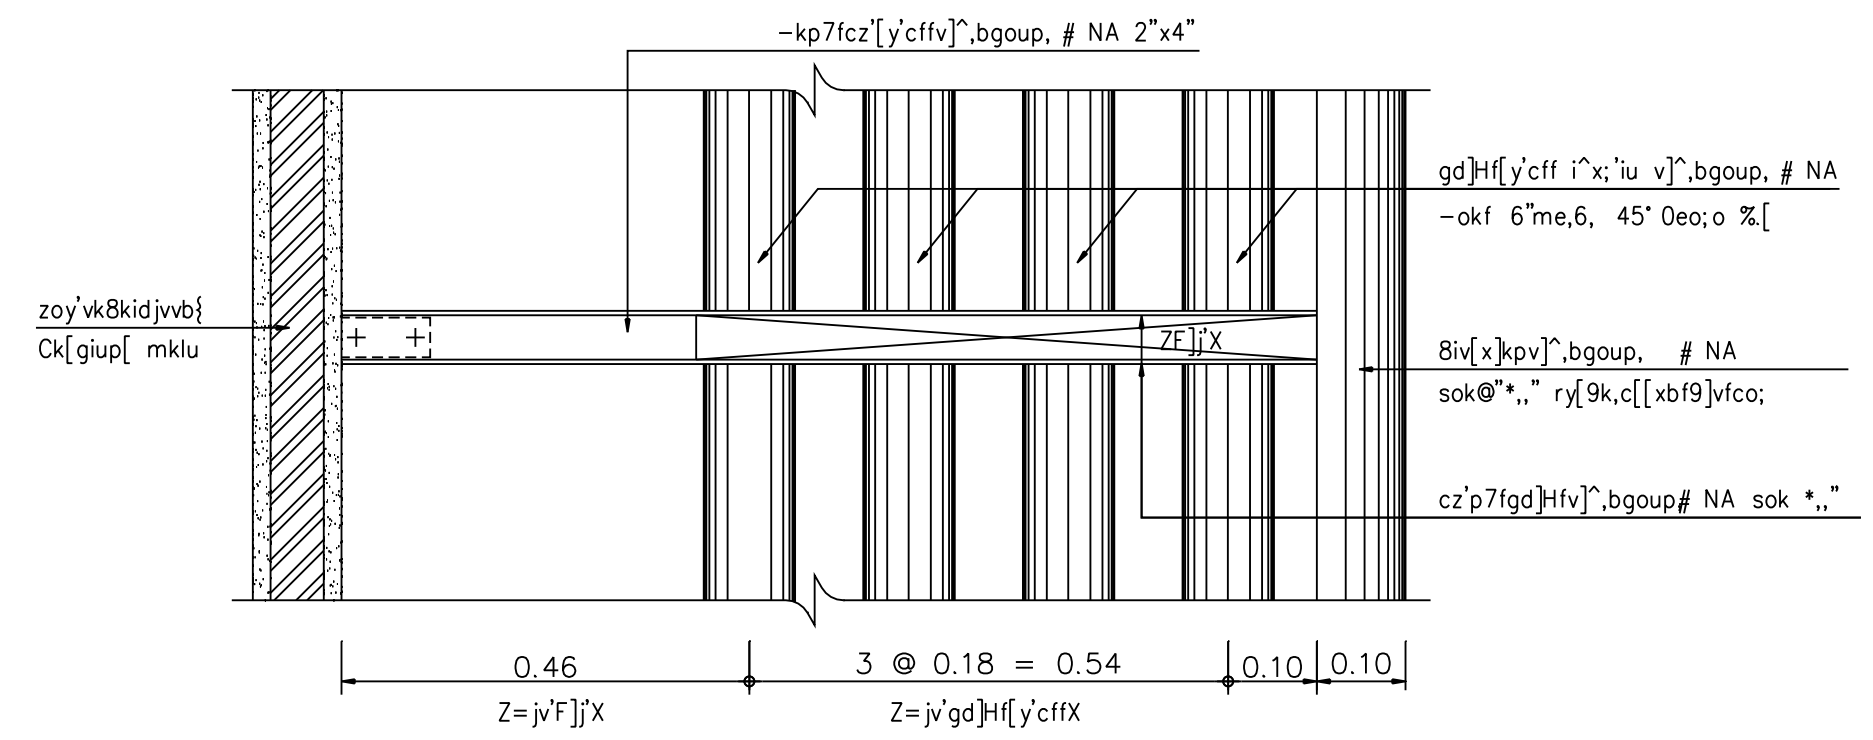


cx]o-pkp cz'[y'cff=yho]jk'
 ,k9klj;o 1 : 10 A-28 7

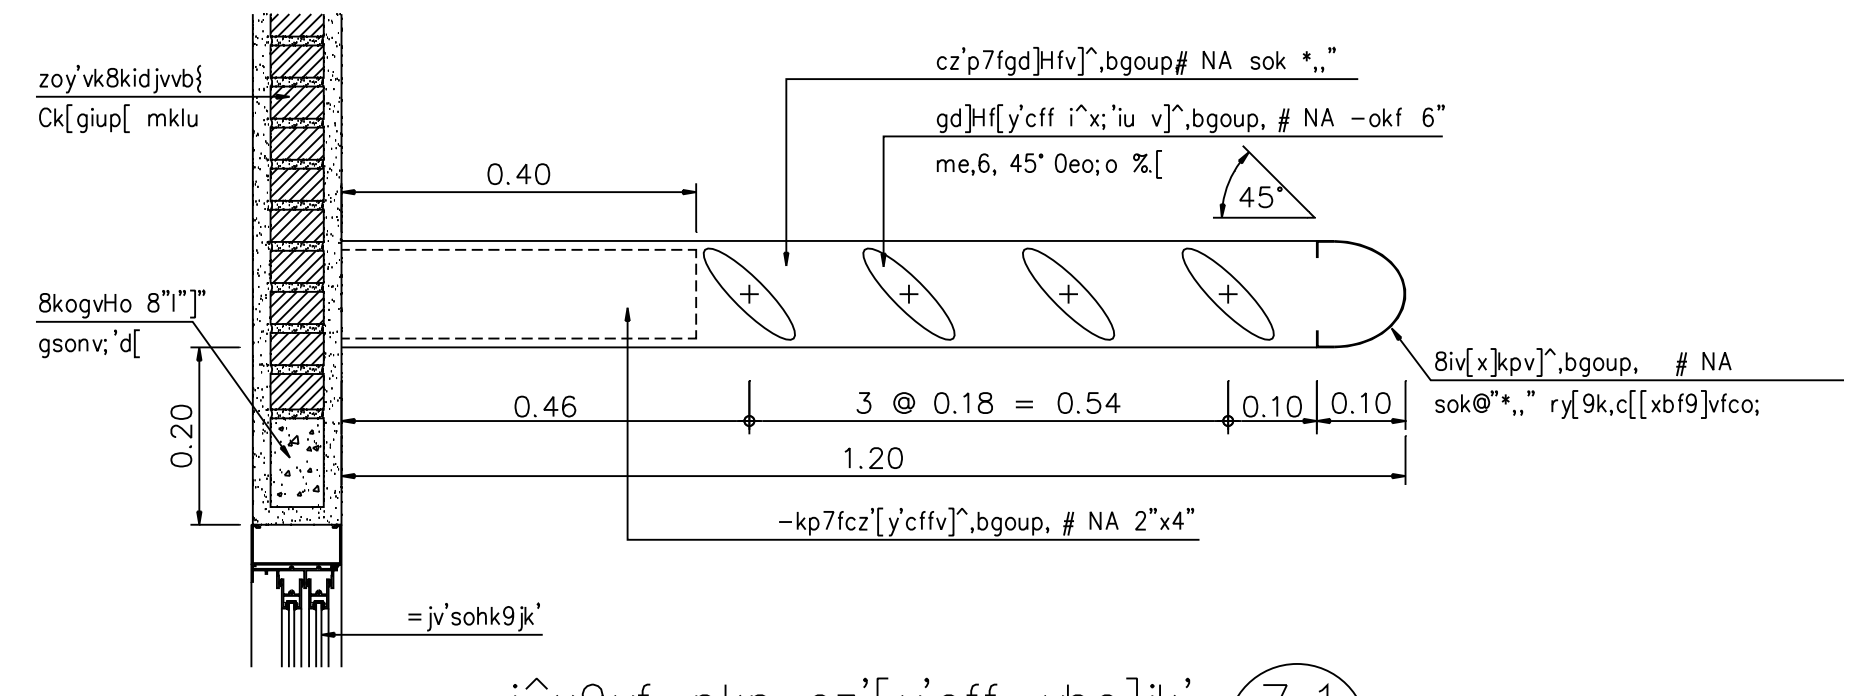


i^x9yf-pkp cz'[y'cff=yho]jk'
 ,k9klj;o 1 : 10 A-28 7.1

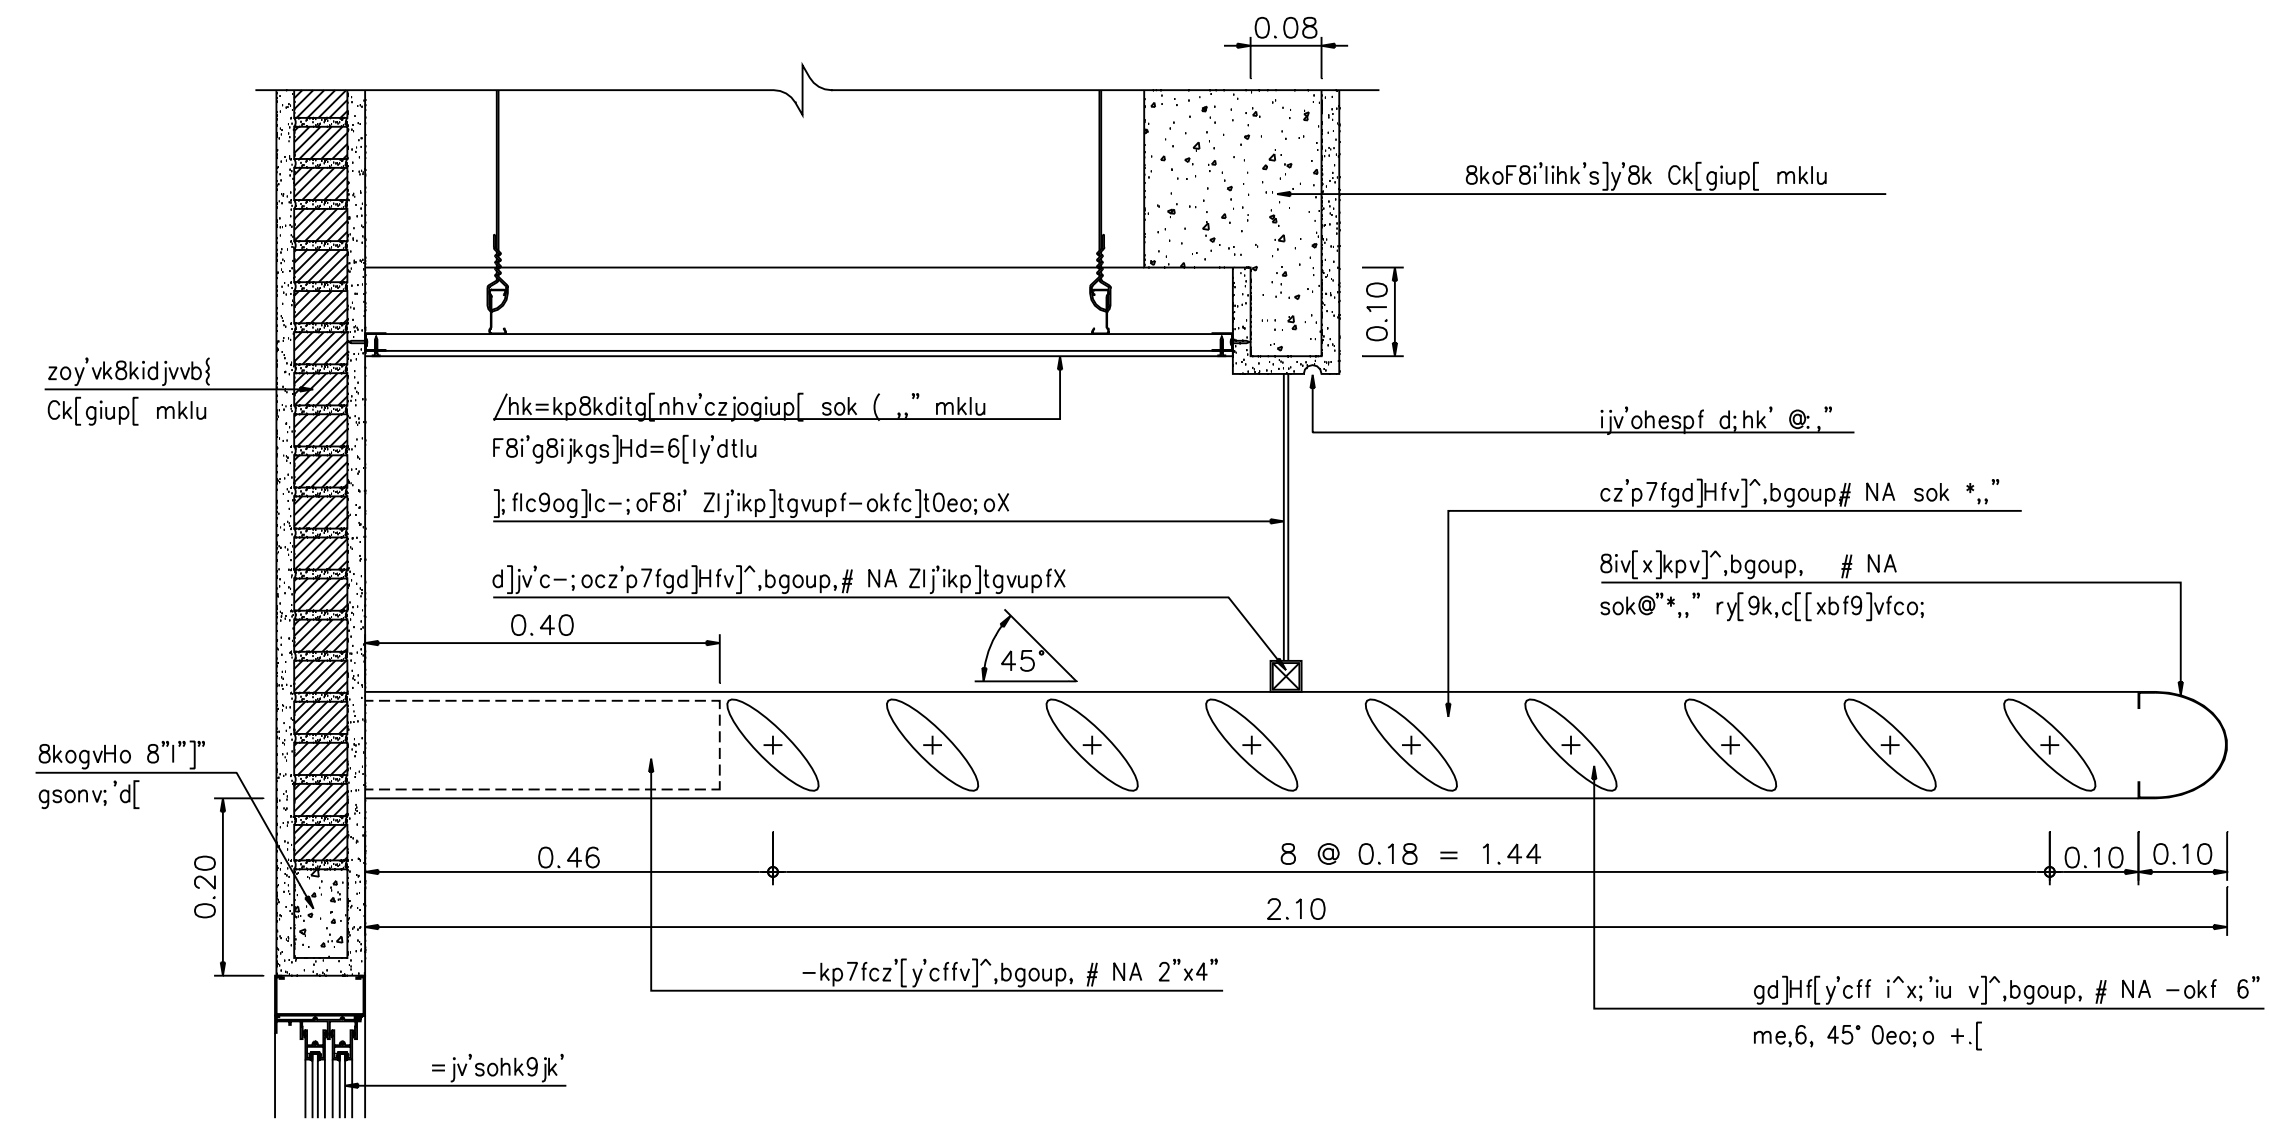

i^x9yf-pkp cz'[y'cff=yho]o
 ,k9klj;o 1 : 10 A-28 6.1

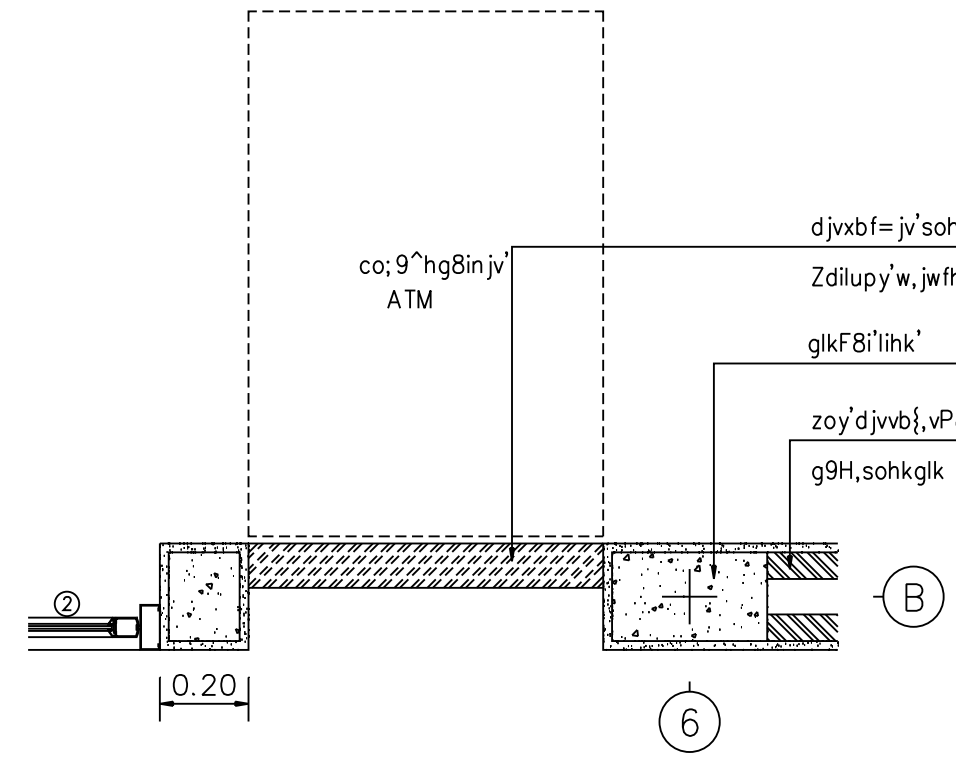

cx]o-pkp = jv'9^hATM
 ,k9klj;o 1 : 20 A-28 8

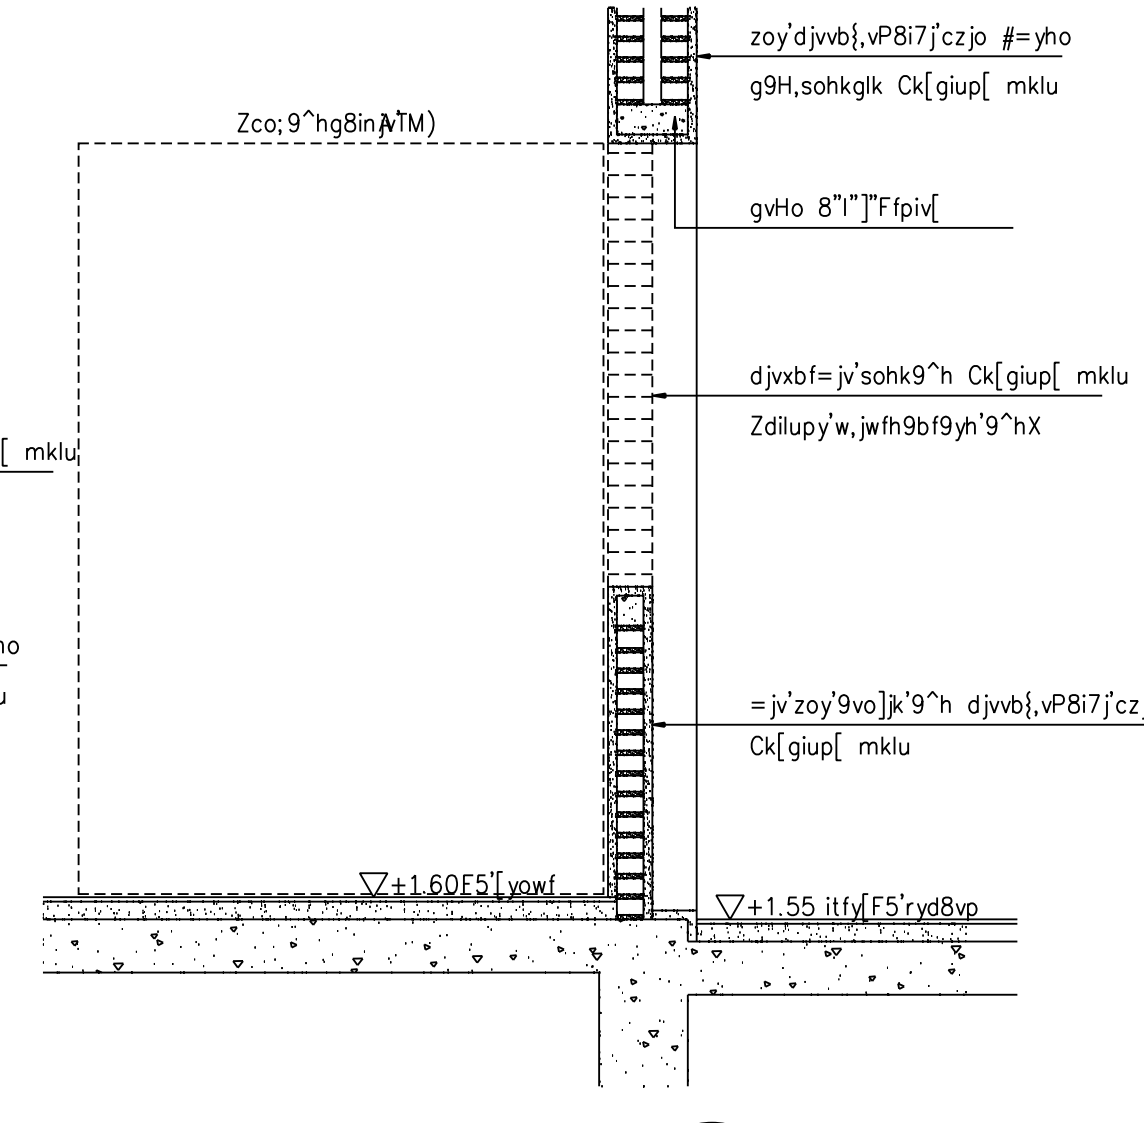

i^x9yf-pkp = jv'9^hATM
 ,k9klj;o 1 : 20 A-28 8.1

REVISIONS	DATE
A c[[-d]v'v'k'	15/02/2000

NOTE
 • ALL DIMENSIONS ARE IN METER UNLESS OTHERWISE INDICATED
 • NO DIMENSION SHALL BE SCALED
 • ALL DRAWINGS ARE THE PROPERTY OF THE AREA CO.,LTD. AND CAN NOT BE USED REPRODUCED OR DUPLICATED WITHOUT PERMISSION

OWNER
 Tok8kigrn jvdkgidK9i
 c]tsldidkigqK9i

DESIGNER
AREA
 AREA CO.,LTD.
 111/1 Lodproo23 Ladoo Chutuchok Bangkok 10900
 Tel. (662) 5139533-5 Fax. (662) 5139536

15kxobd
 v]dlin 9k=^ 15^000#
 :yo=yp [6P;ib=pN 15^0#%4
 rie=yp d9b;ik;liki 15^#%#4
 :b]j^m g9b;ik;6ch 15^000#

ASSISTANT ARCHITECT
 gdup'widi cloi6;LN
 ;bl; dif8i'lihk'
 ,kot 0^P^PKNlydBN ip^%#
 v]dlin 9k=^ ip^%#
 foyp i; k^FC, ip^%#

;bl; dii6-k4b[k]
 i64ymi ;ktb=pNde] lod^%#
 Lbib=yp Oyo9iud6] x;!"

;bl; diwaahk
 [iio^ g9b;Pab0r^]z] :od^%#
 =yp; ycoN :nj9i' 4od^%#

;bl; dig8in jv'd
 ly] ob9bro i^%#

y]Rokdi
 ruil69 i6;idp;tdpN 15^%#04
 lbtmT=yp v6joptryd9] 24kp.oX

DRAWN [tbyy] s.y.lug]l DATE
 CHECKED

APPROVED

F8i'dki
 vk8kileoyd'kolk-k
 muj9&'
 v^ liirpk 0^ =ypokm

c[[-cf'
 c[[-pkpcz[y'cff
 c[[-pkp=jv'9^hATM

FILE NO	DRAWING NO
9910	A - 28
DATE 15 / 02 / 2000	
SUB TOTAL	GRAND TOTAL

