




cx]o-pkp cz'[y'cff=yho]o
k9klj;o 1 : 10 A-28 6

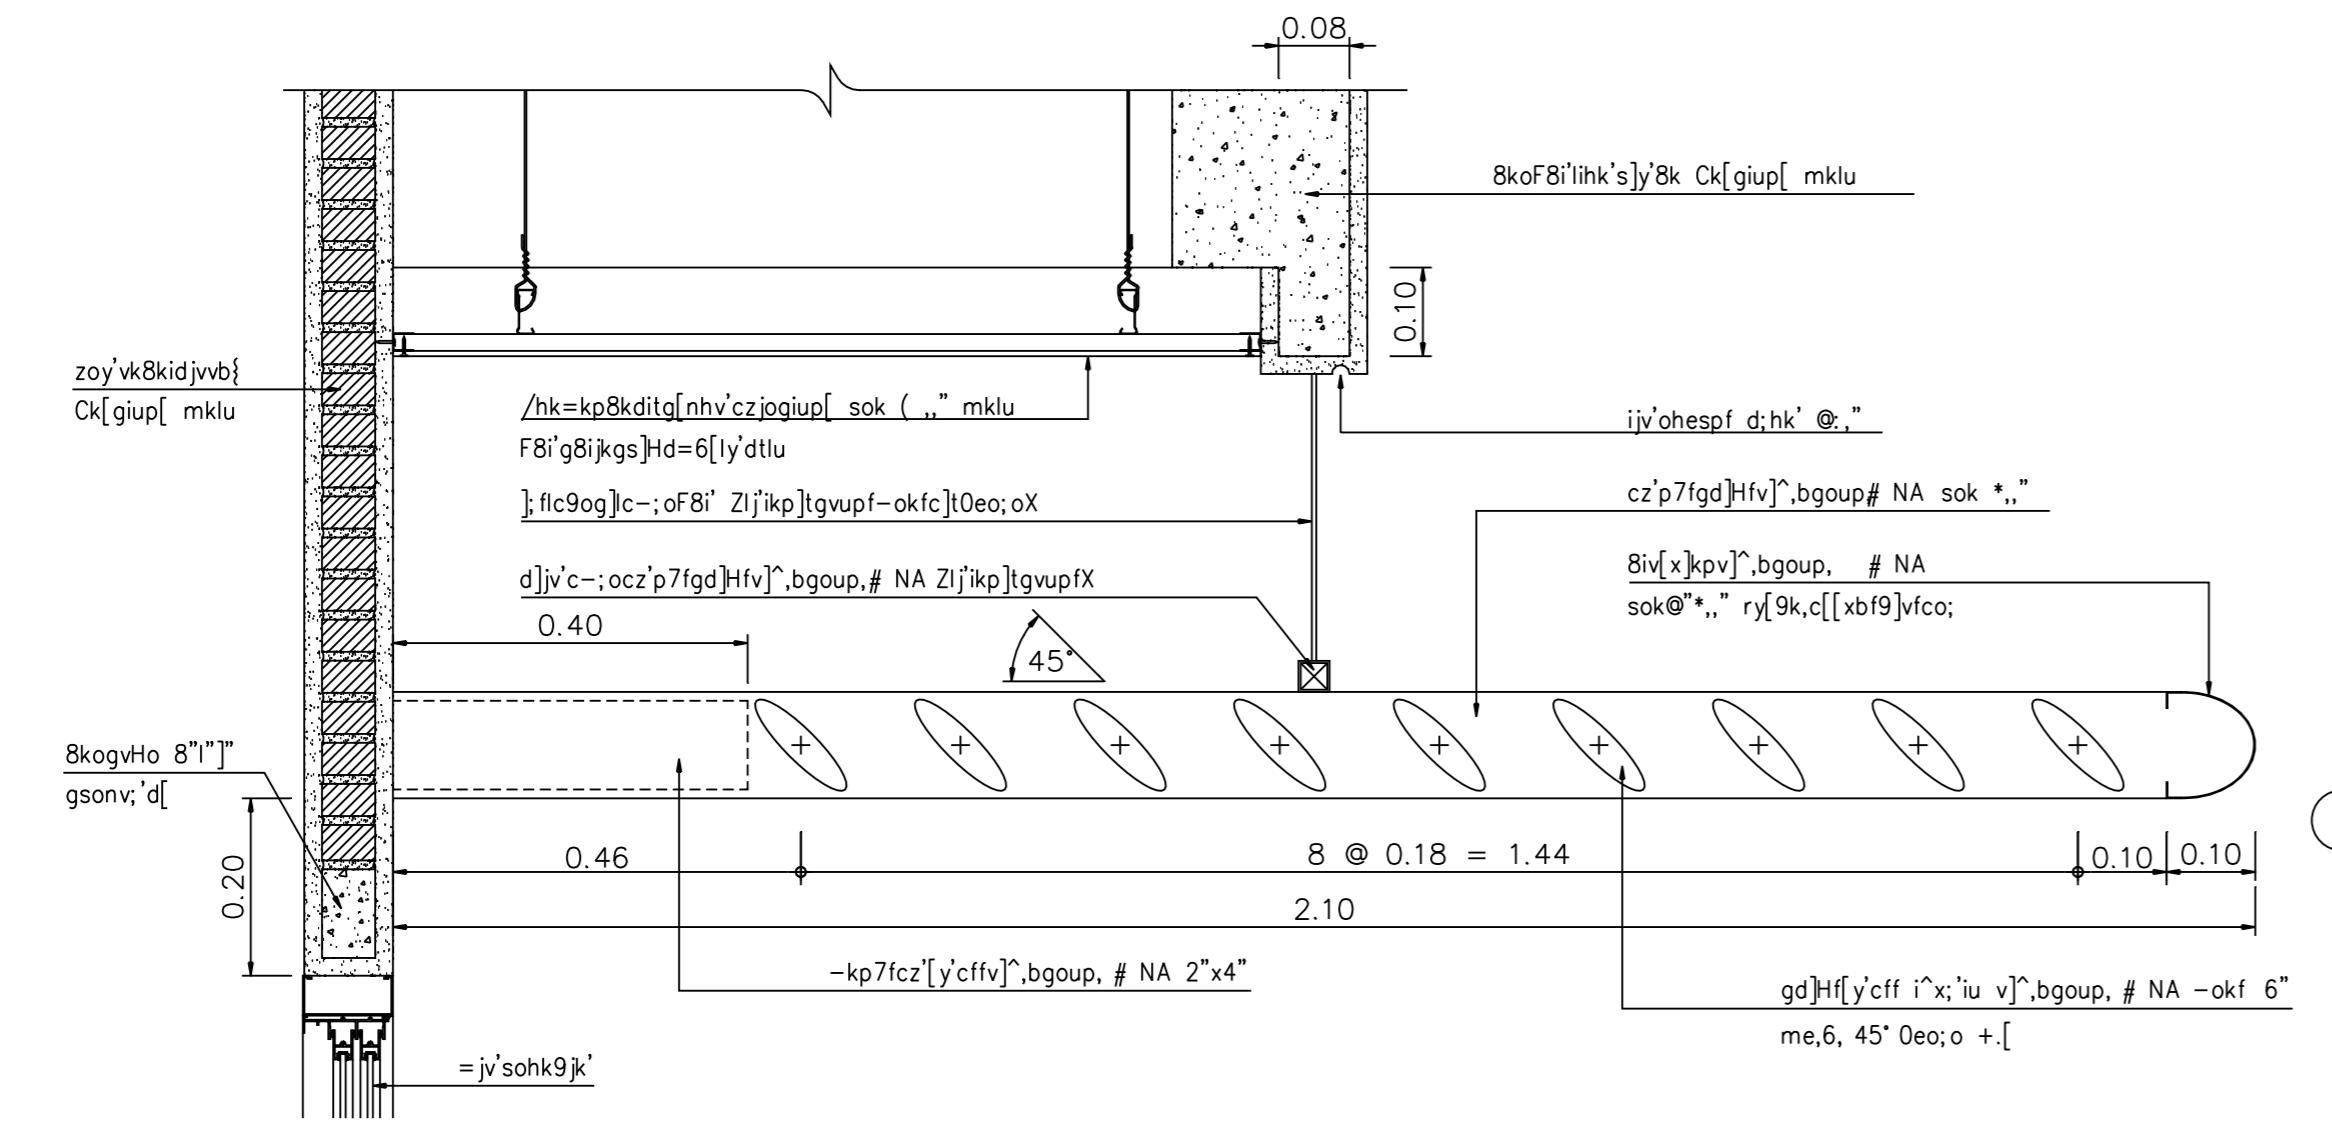


i^x9yf-pkp cz'[y'cff=yho]o
k9klj;o 1 : 10 A-28 6.1

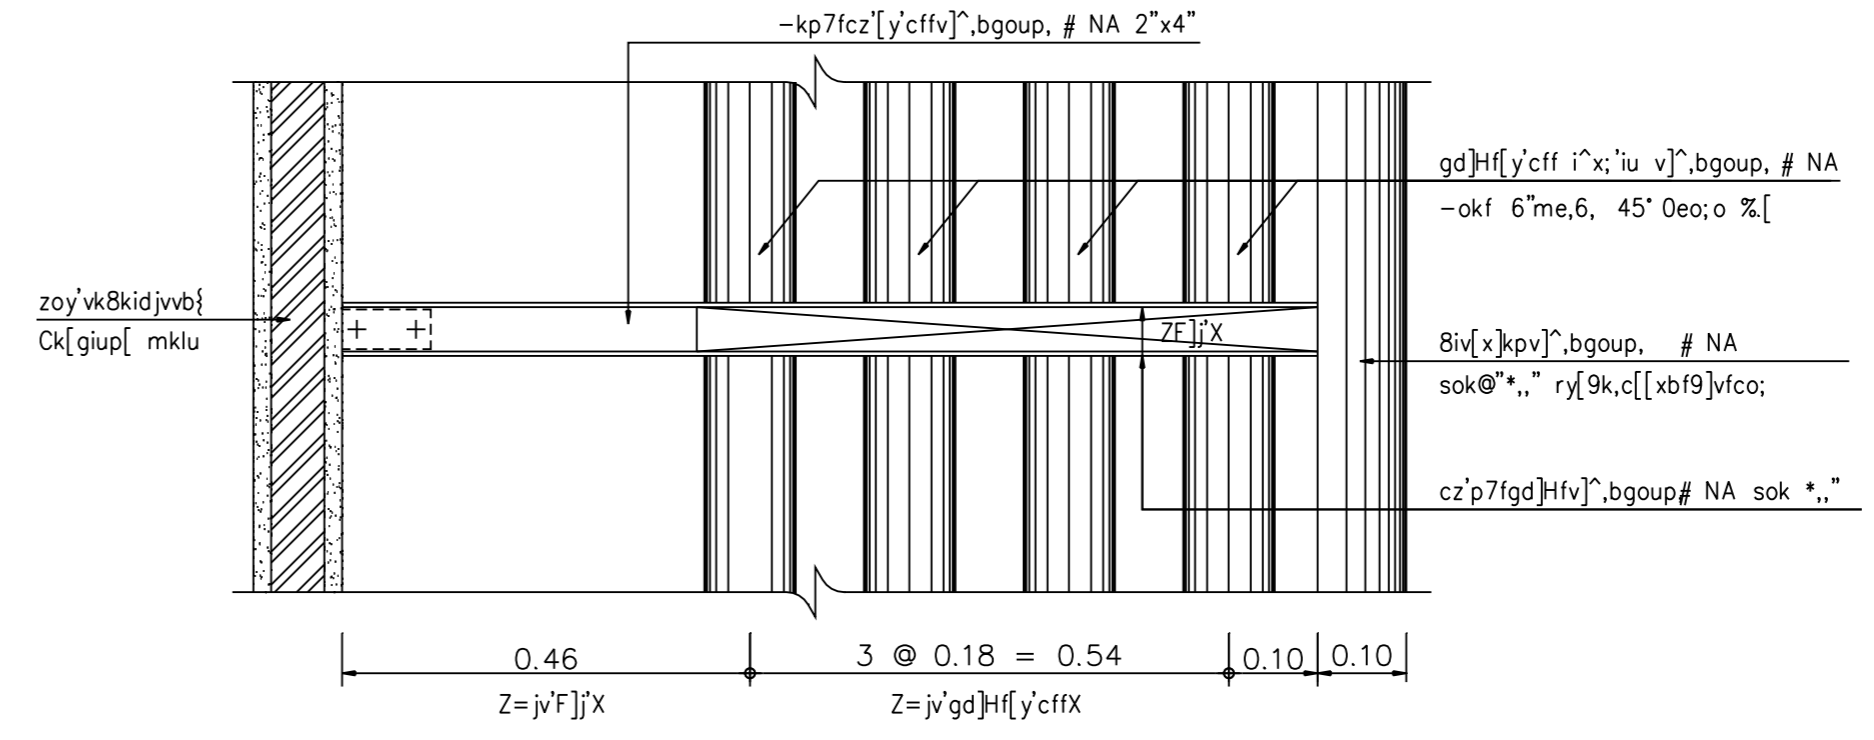


cx]o-pkp cz'[y'cff=yho]jk'
k9klj;o 1 : 10 A-28 7

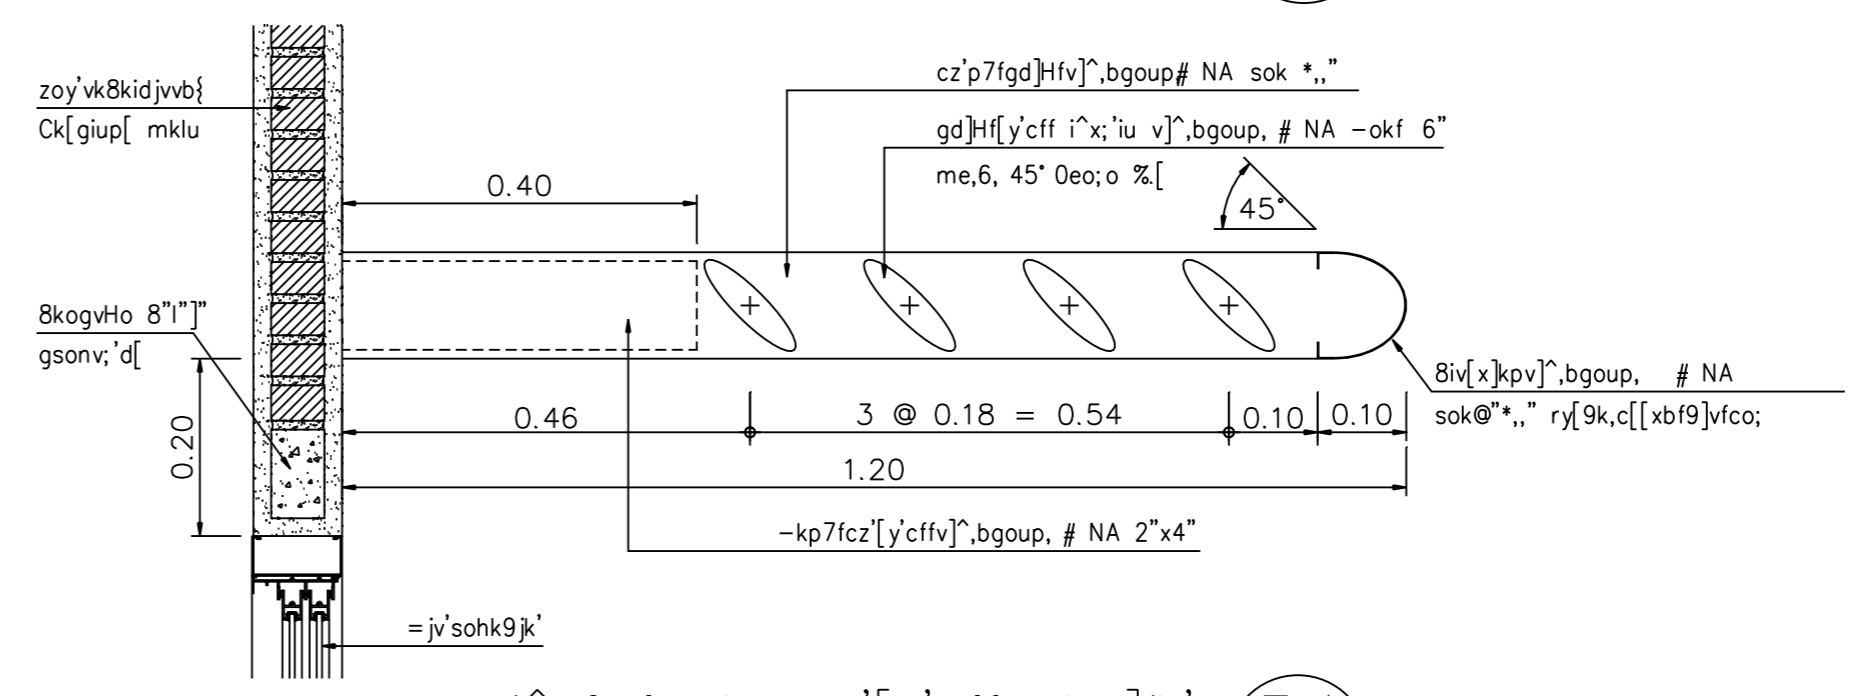

i^x9yf-pkp cz'[y'cff=yho]jk'
k9klj;o 1 : 10 A-28 7.1

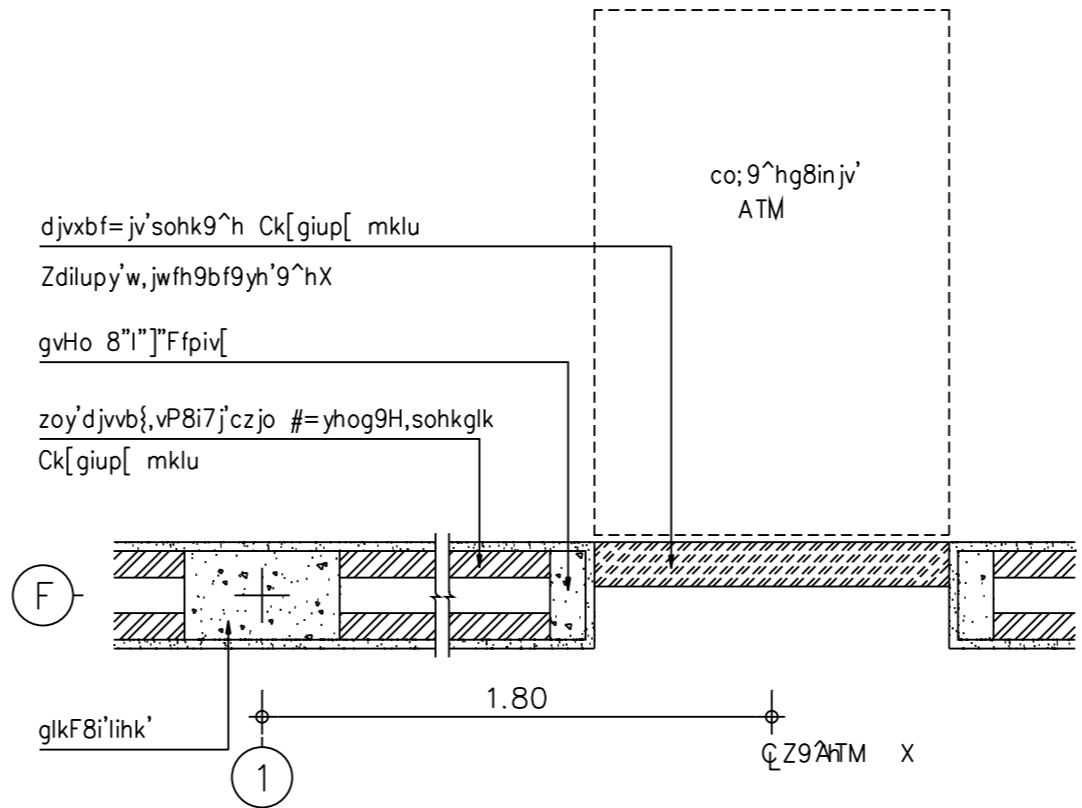

cx]o-pkp = jv'9^hATM
k9klj;o 1 : 20 A-28 8

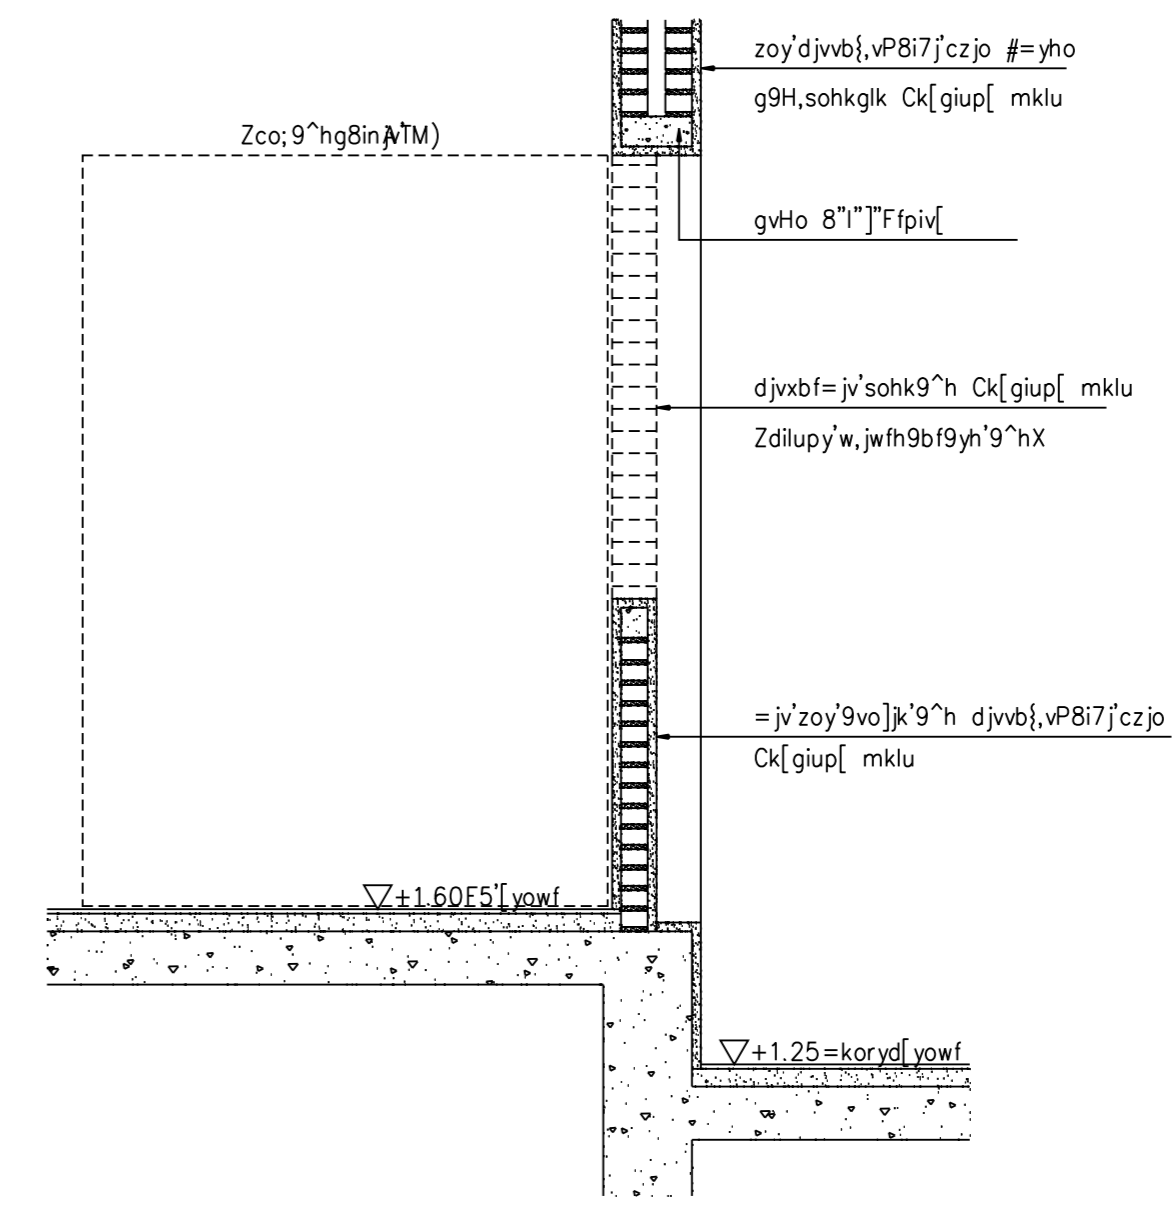

i^x9yf-pkp = jv'9^hATM
k9klj;o 1 : 20 A-28 8.1

| REVISIONS | DATE |
|----------------|------------|
| A c[[d]v'inhk' | 15/02/2000 |

NOTE
 • ALL DIMENSIONS ARE IN METER UNLESS OTHERWISE INDICATED
 • NO DIMENSION SHALL BE SCALED
 • ALL DRAWINGS ARE THE PROPERTY OF THE AREA CO.,LTD. AND CAN NOT BE USED REPRODUCED OR DUPLICATED WITHOUT PERMISSION

OWNER
 Tok8kigrn jvdkgidK9i
 c]tsldidkigqk9i

DESIGNER
AREA
 AREA CO.,LTD.
 111/1 Lodproo23 Ladoo Chatuchok Bangkok 10900
 Tel. (662) 5139533-5 Fax. (662) 5139536

15kxobd
 v]din 9k=^ 15°00#
 ;yo=yp [6P;ib=pN 15°0#%4
 ri=yp db9;iklilki 15°#%#4
 ;b]j'm g0bP;ik;6ch 15°00#

ASSISTANT ARCHITECT
 gdup'w'di cloi6;LN
 ;bl; d]f8i'lhk'
 ;kot 0i'P'KXN]ydbN ip'x0]#
 v]din 9k=^ ip'x0]#
 foyp i; k'FC, ip'x0]#
 ;bl; dil6-k4b[k]
 i64ymi ;ktb=pNd6] lod'0]#
 Lbib=yp 0yo9iud6] x;]"
 ;bl; diwaahk
 [i0' g0bPab0r]z] :od'0]#
 =yp; ycoN :nj9i' 4od'x0%
 ;bl; dig8in jv'd
 ly' ob9bro id'0]#
 ;yRokdi
 ruib9 i6;idpt;bdpN 15°#%04
 lbtm=yp v6joptryd9] 24kp.oX
 DRAWN DATE
 [tbyri s;yl;ug]l
 CHECKED
 APPROVED
 F8i'dki
 vk8kileoyd'kolk-k
 muj9&'
 v' sov'sko 0" v6fitkou
 c[[clt'
 c[[[-pkpcz[y'cff (c]t)
 c[[[-pkp= jv'9^hATM
 FILE NO 9909 DRAWING NO A-28
 DATE 15 / 02 / 2000
 SUB TOTAL GRAND TOTAL

