


cx]o8ko}gkcltrnho=&o #
 .k9ikj;o 1 : 100

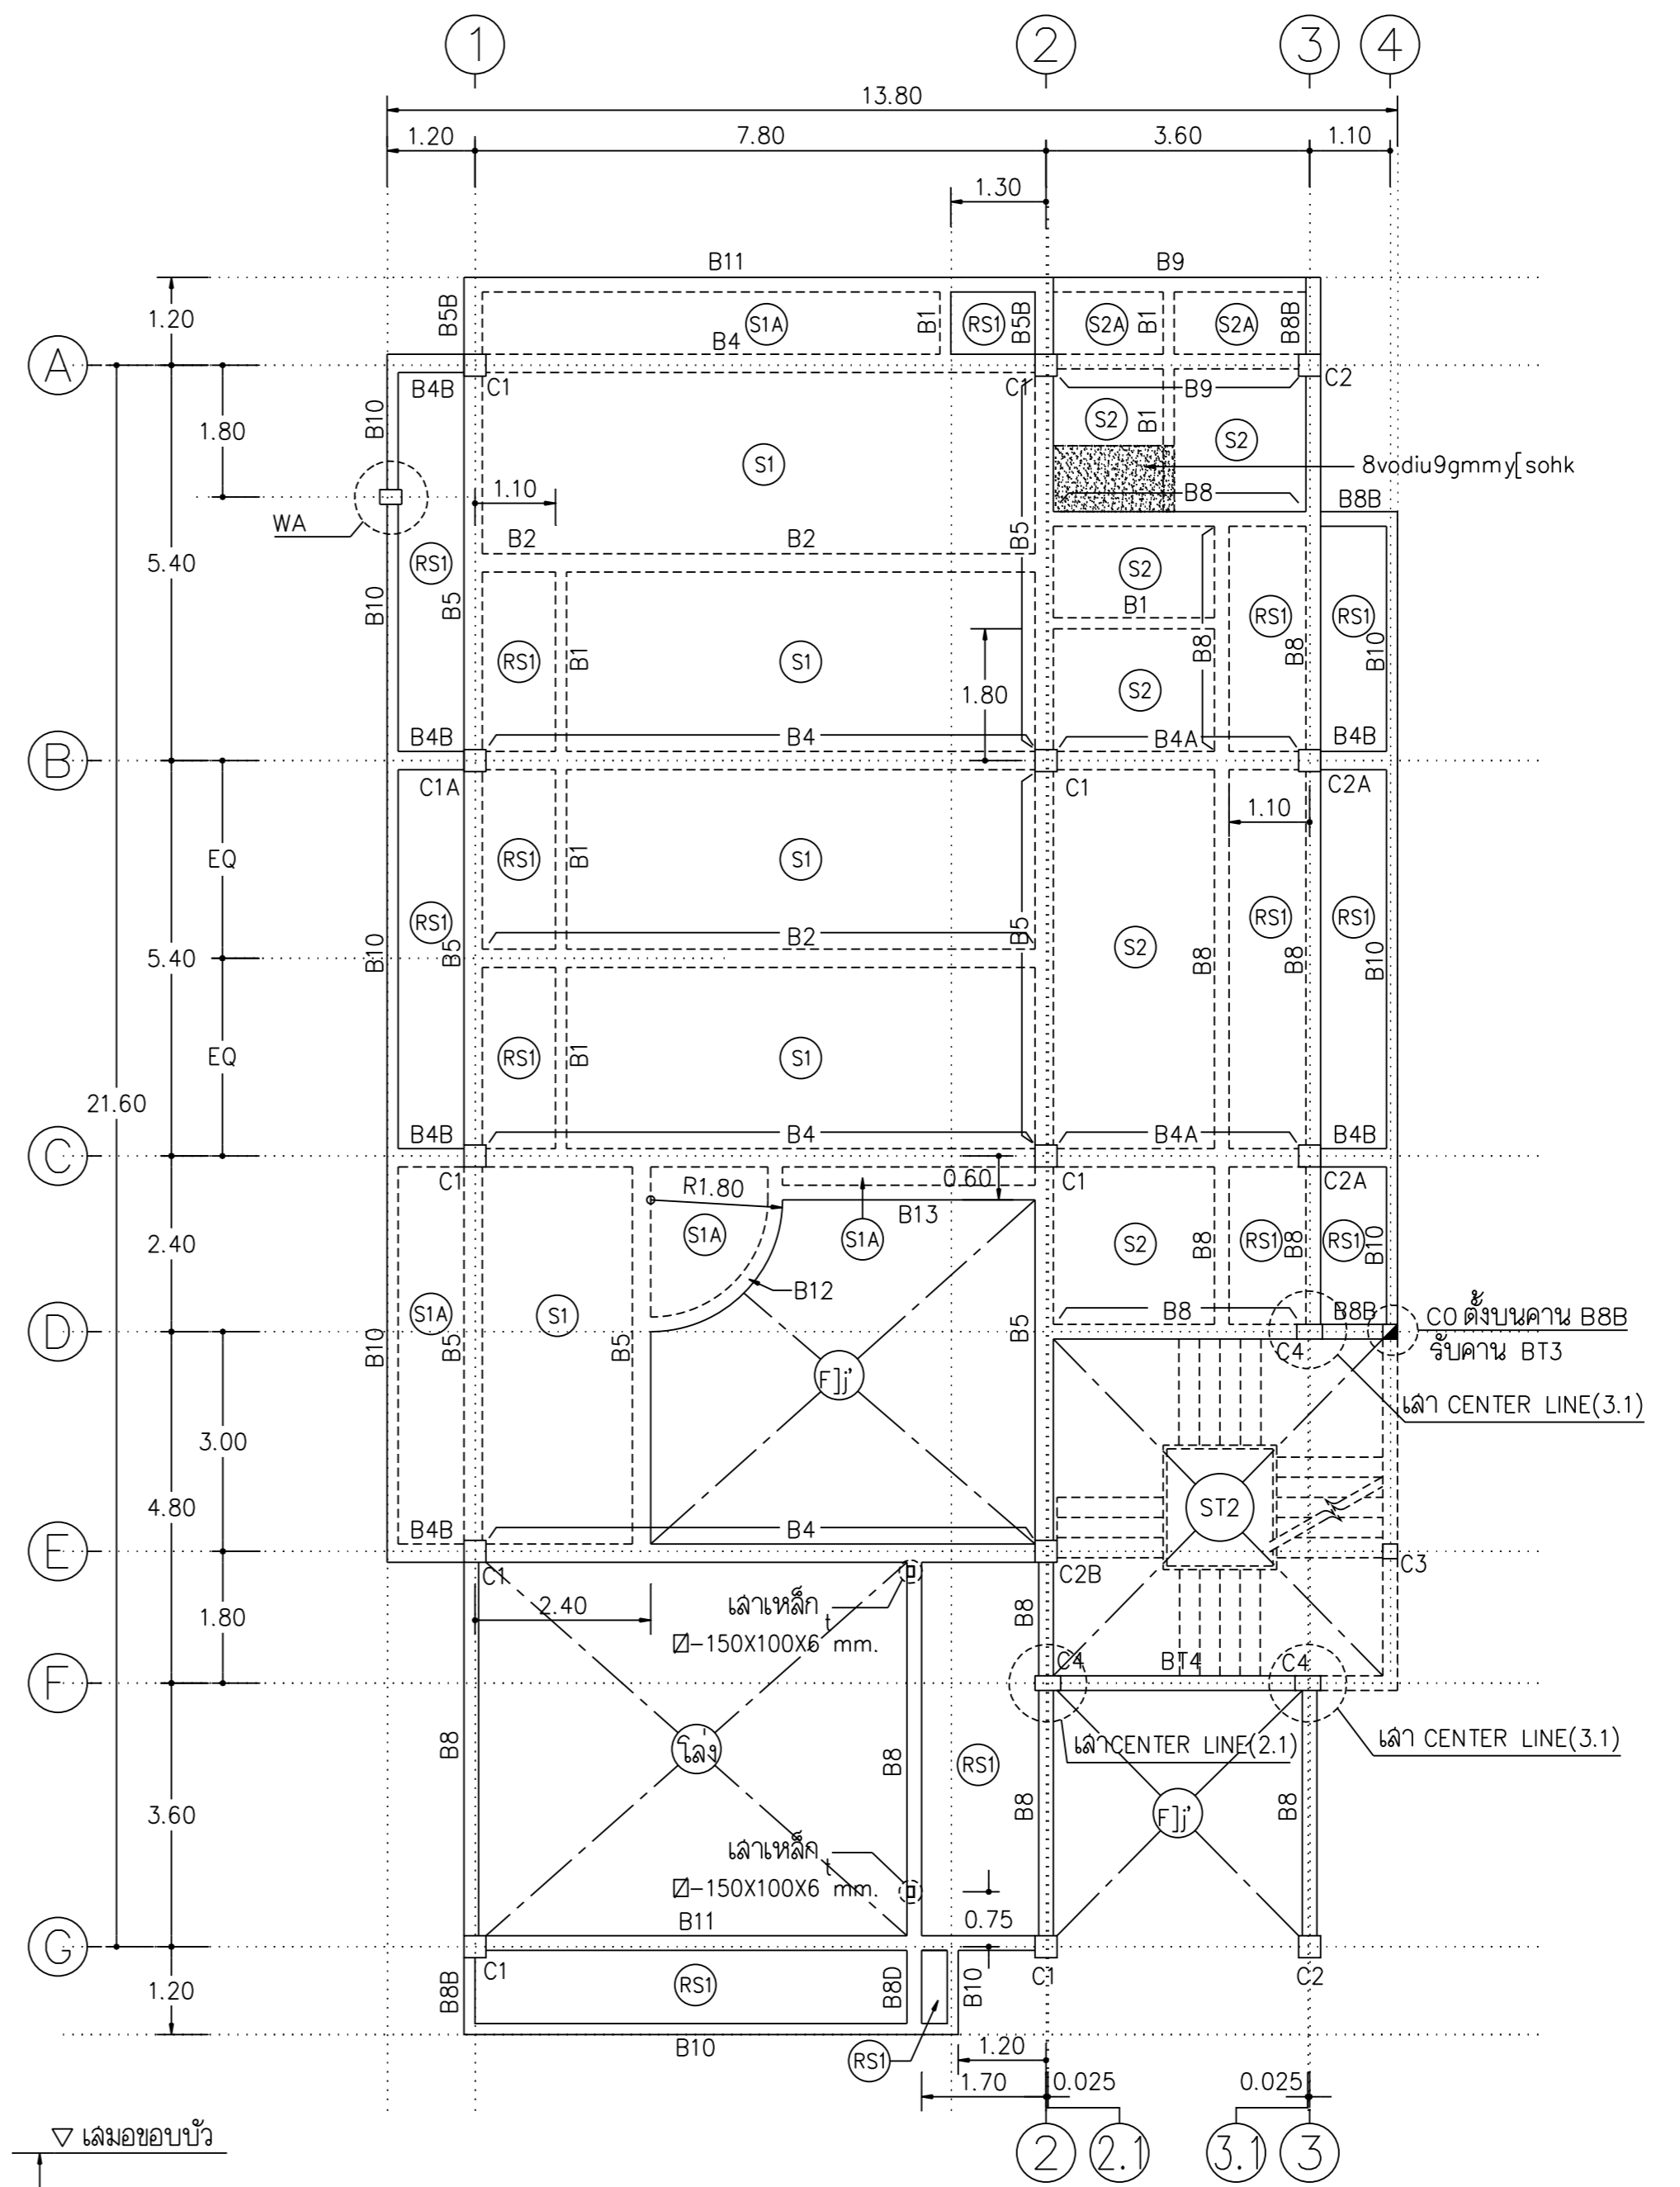

cx]o8ko}gkcltrnho=&o \$
 .k9ikj;o 1 : 100

s.kpgs96
 1. += gksp6fgj.witf[s]y8ko
 2. itf[9k'q muj.shgxHoitf[mE]NISH c];

REVISIONS	DATE
A c[[]jvink'	12/11/1999
NOTE	
• ALL DIMENSIONS ARE IN METER UNLESS OTHERWISE INDICATED	
• NO DIMENSION SHALL BE SCALED	
• ALL DRAWINGS ARE THE PROPERTY OF THE AREA CO.,LTD. AND CAN NOT BE USED REPRODUCED OR DUPLICATED WITHOUT PERMISSION	
OWNER	
Tok8kigrn jvdkgdK9i	
c]tsdidkigqk9i	
DESIGNER	
AREA CO.,LTD.	
111/1 Lodproo23 Lodyoo Chutuchok Bangkok 10900	
Tel. (662) 5139533-5 Fax. (662) 5139536	
I5kxobd	
v]djin 9ik=^	15°00'00"
:yo=yp [6P;ib=pN	15°00'00"
ri=yp ob9b;ixkiki	15°00'00"
:b[]m g0bP;k;6cb	15°00'00"
ASSISTANT ARCHITECT	
gdup'widi cloi6;LN	
:bl; dif8i'link'	
.kot 0i'PrXNlydibN	
v]djin 9ik=^	
loyp i;k'FC.	
:bl; dii6-k4b[k]	
i64ymi ;ktb=pNd6]	
Llib=yp 0yo9iud6]	
:bl; diwaahk	
[i0' g0bPob00']z]	
=yp; ycoN :nj9i'	
:bl; dig8in j'v'd]	
ly' ob9bro	
:yRokdi	
ruib9 i6;idp;tdpN	
lbtm7b=yp v6jprtyd9[]'24kp.oX	
DRAWN	DATE
CHECKED	
APPROVED	
F8i'dki	
vk8kileoyd'kolk-k	
mu j9&'	
v' -j' 0° 0yom[6iu	
c[[]ctf'	
cx]o8ko } gkcl	
c]trnho=&o # } \$	
FILE NO	DRAWING NO
9911	S - 04
DATE	
15 / 2 / 2000	
SUB TOTAL	GRAND TOTAL

