




cx]o-pkpshev'oeu
 ,k9iki; o 1 : 25

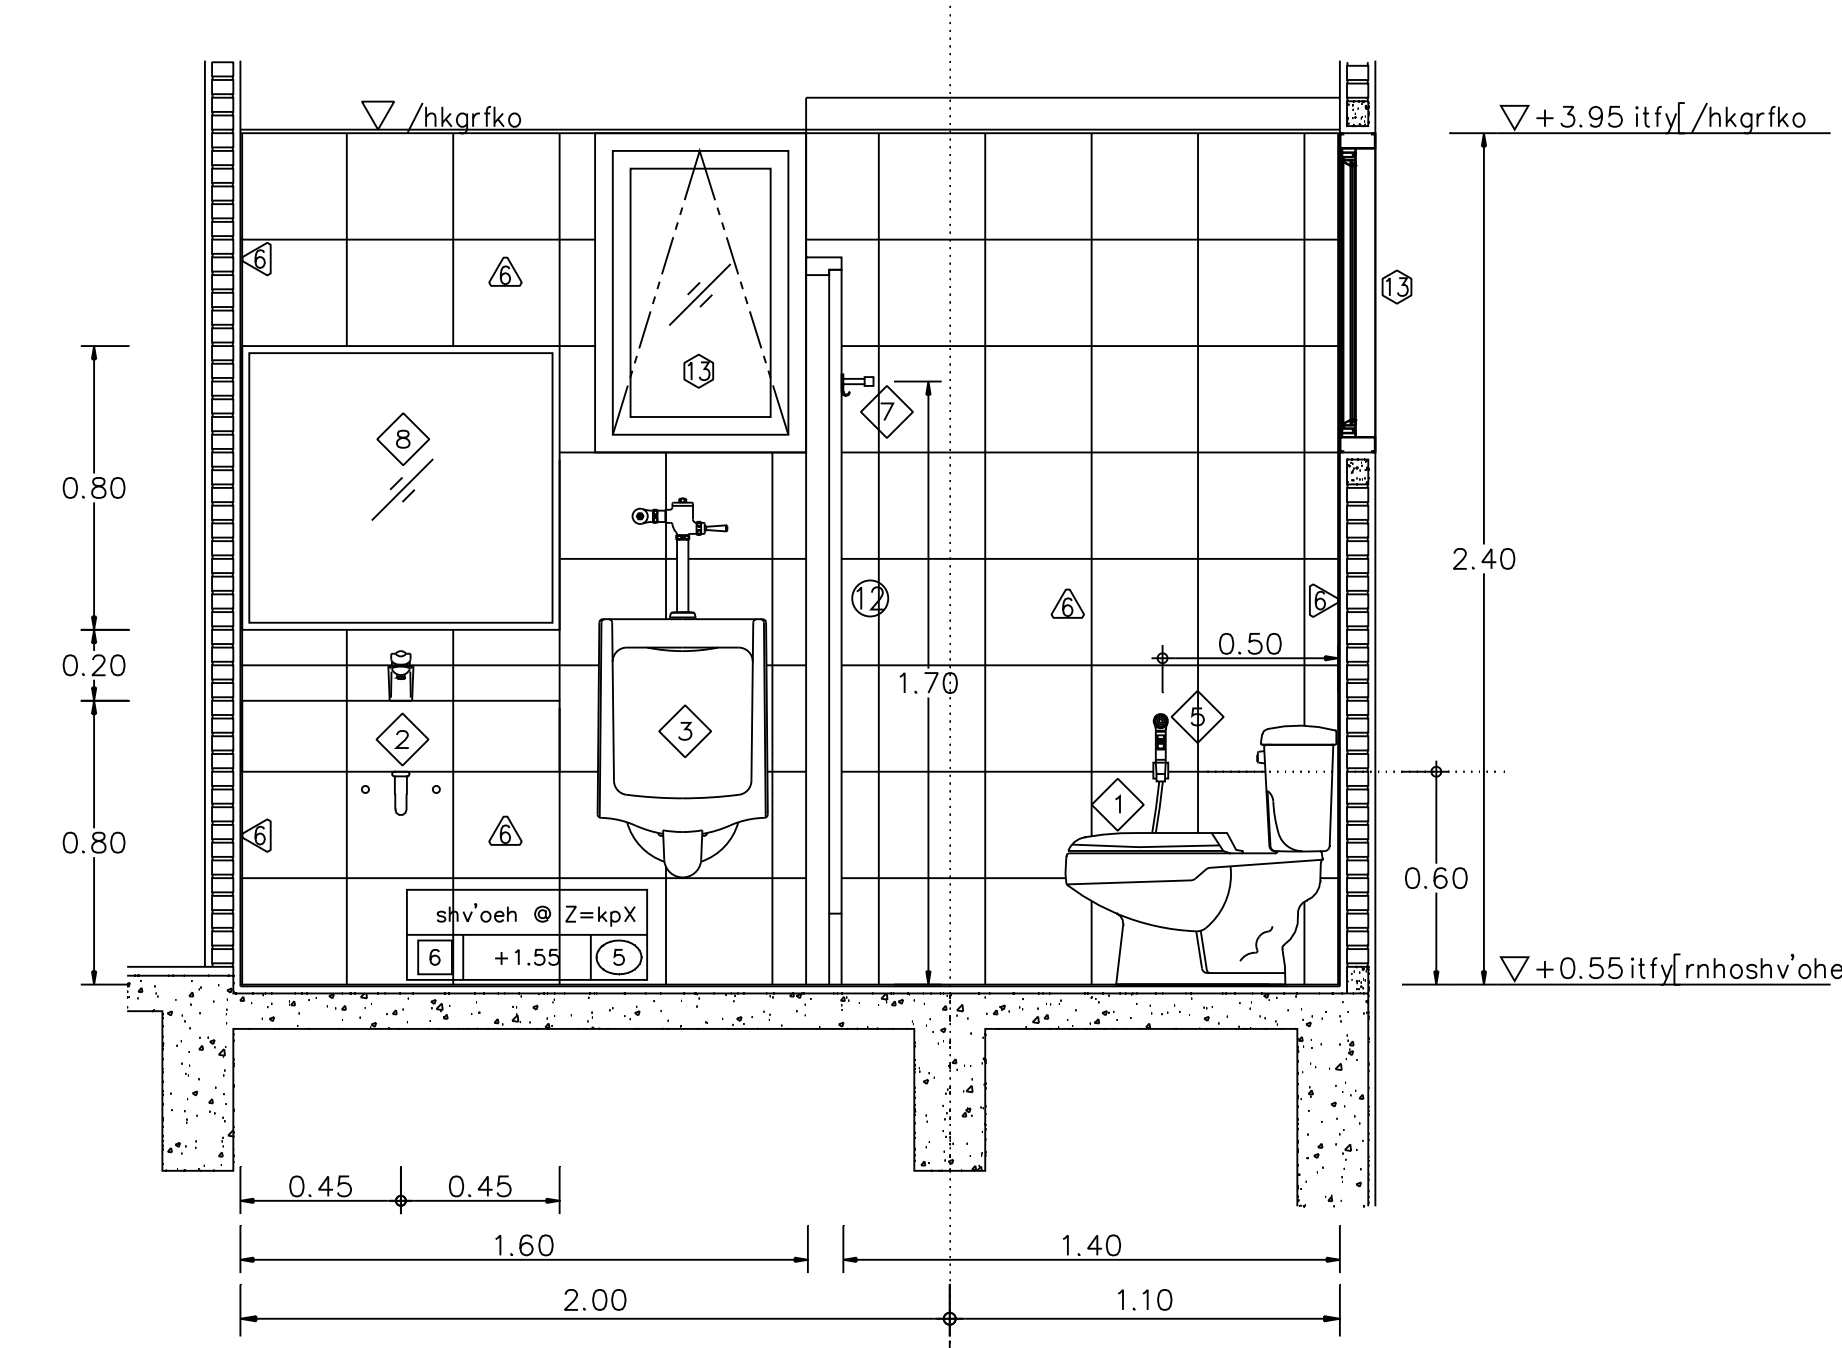

i^x9yf
 ,k9iki; o 1 : 25

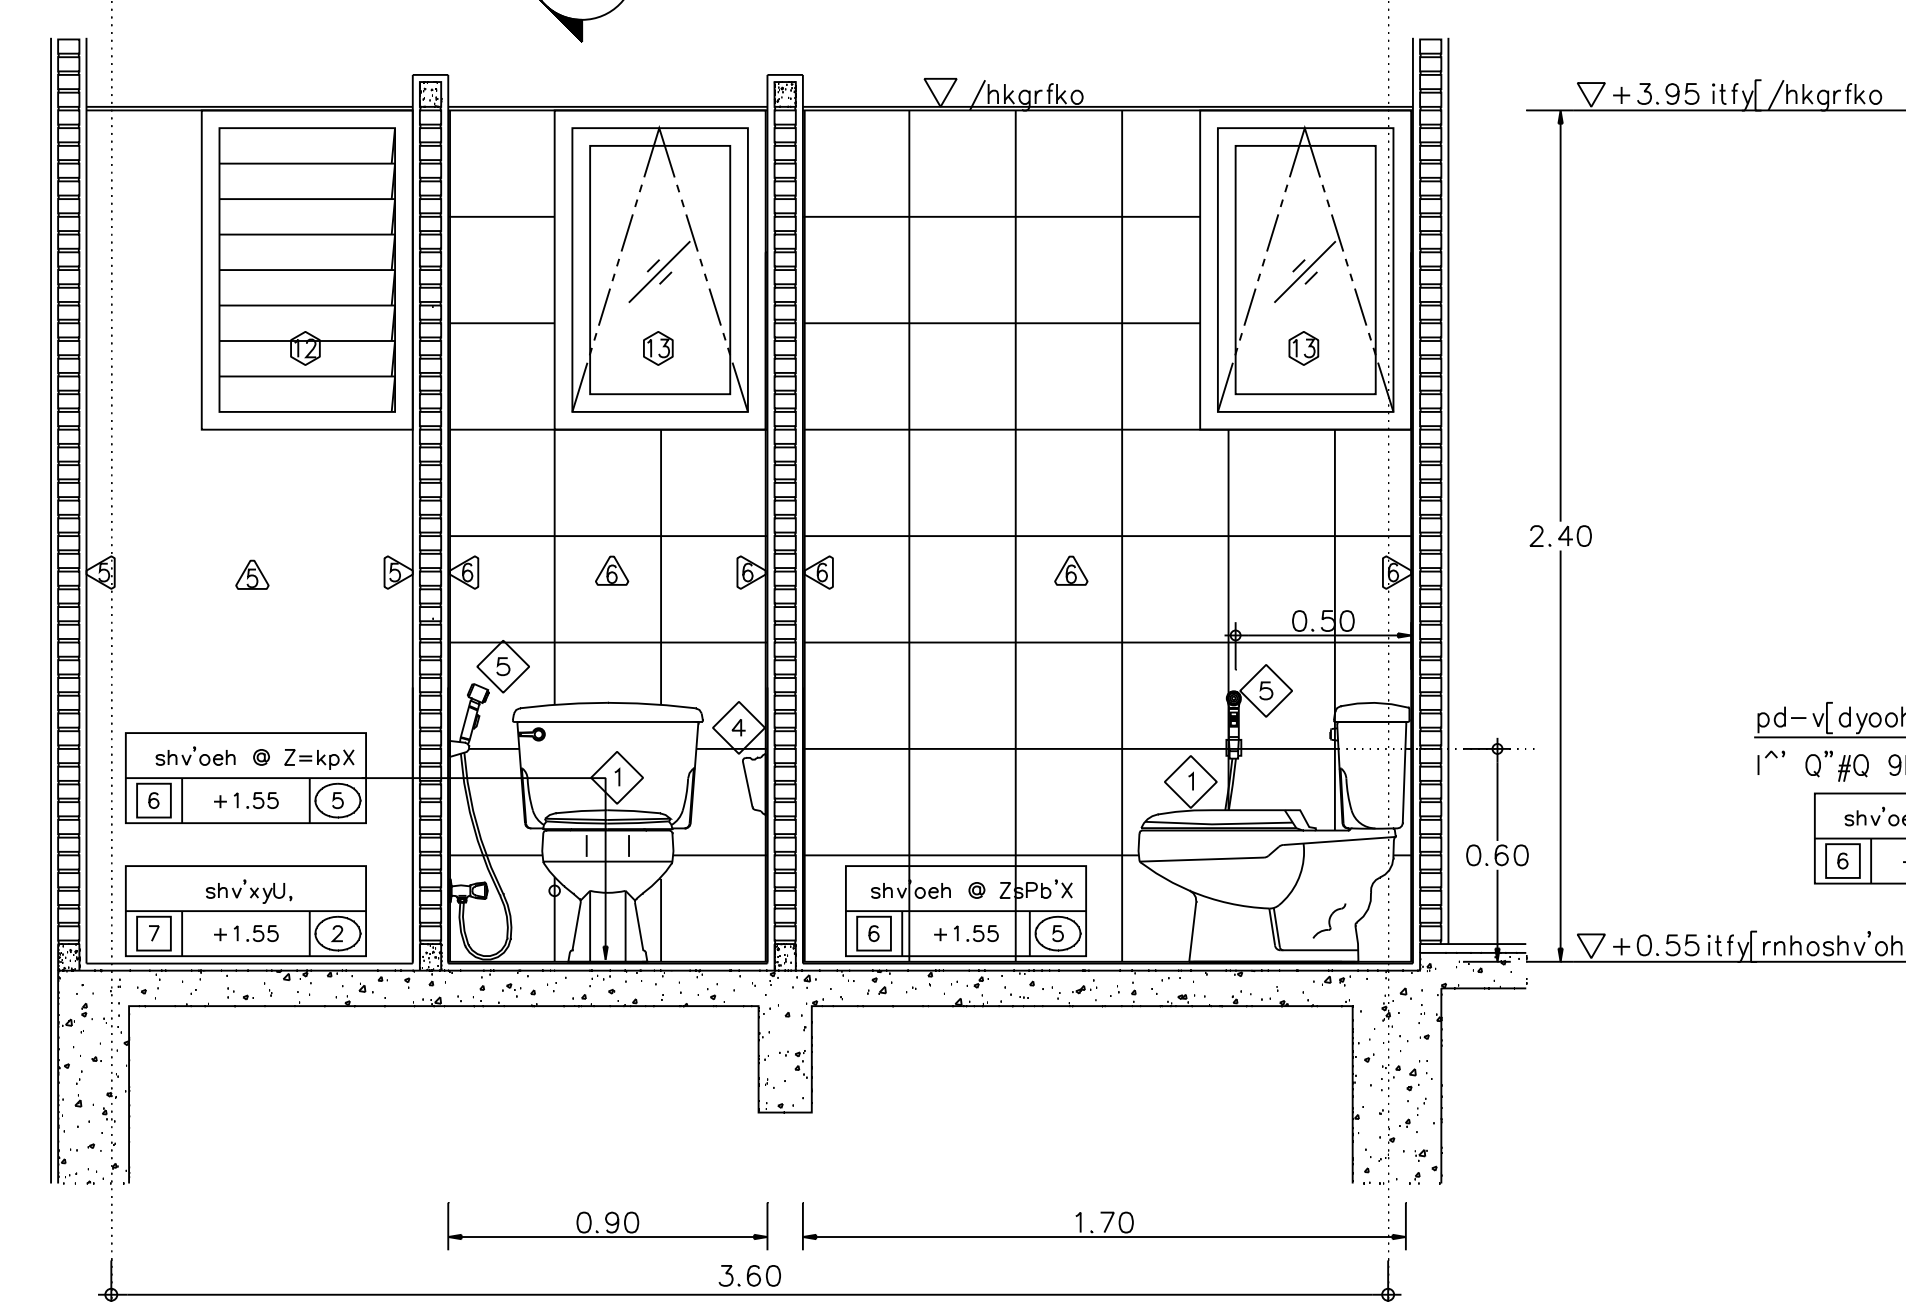

i^x9yf
 ,k9iki; o 1 : 25

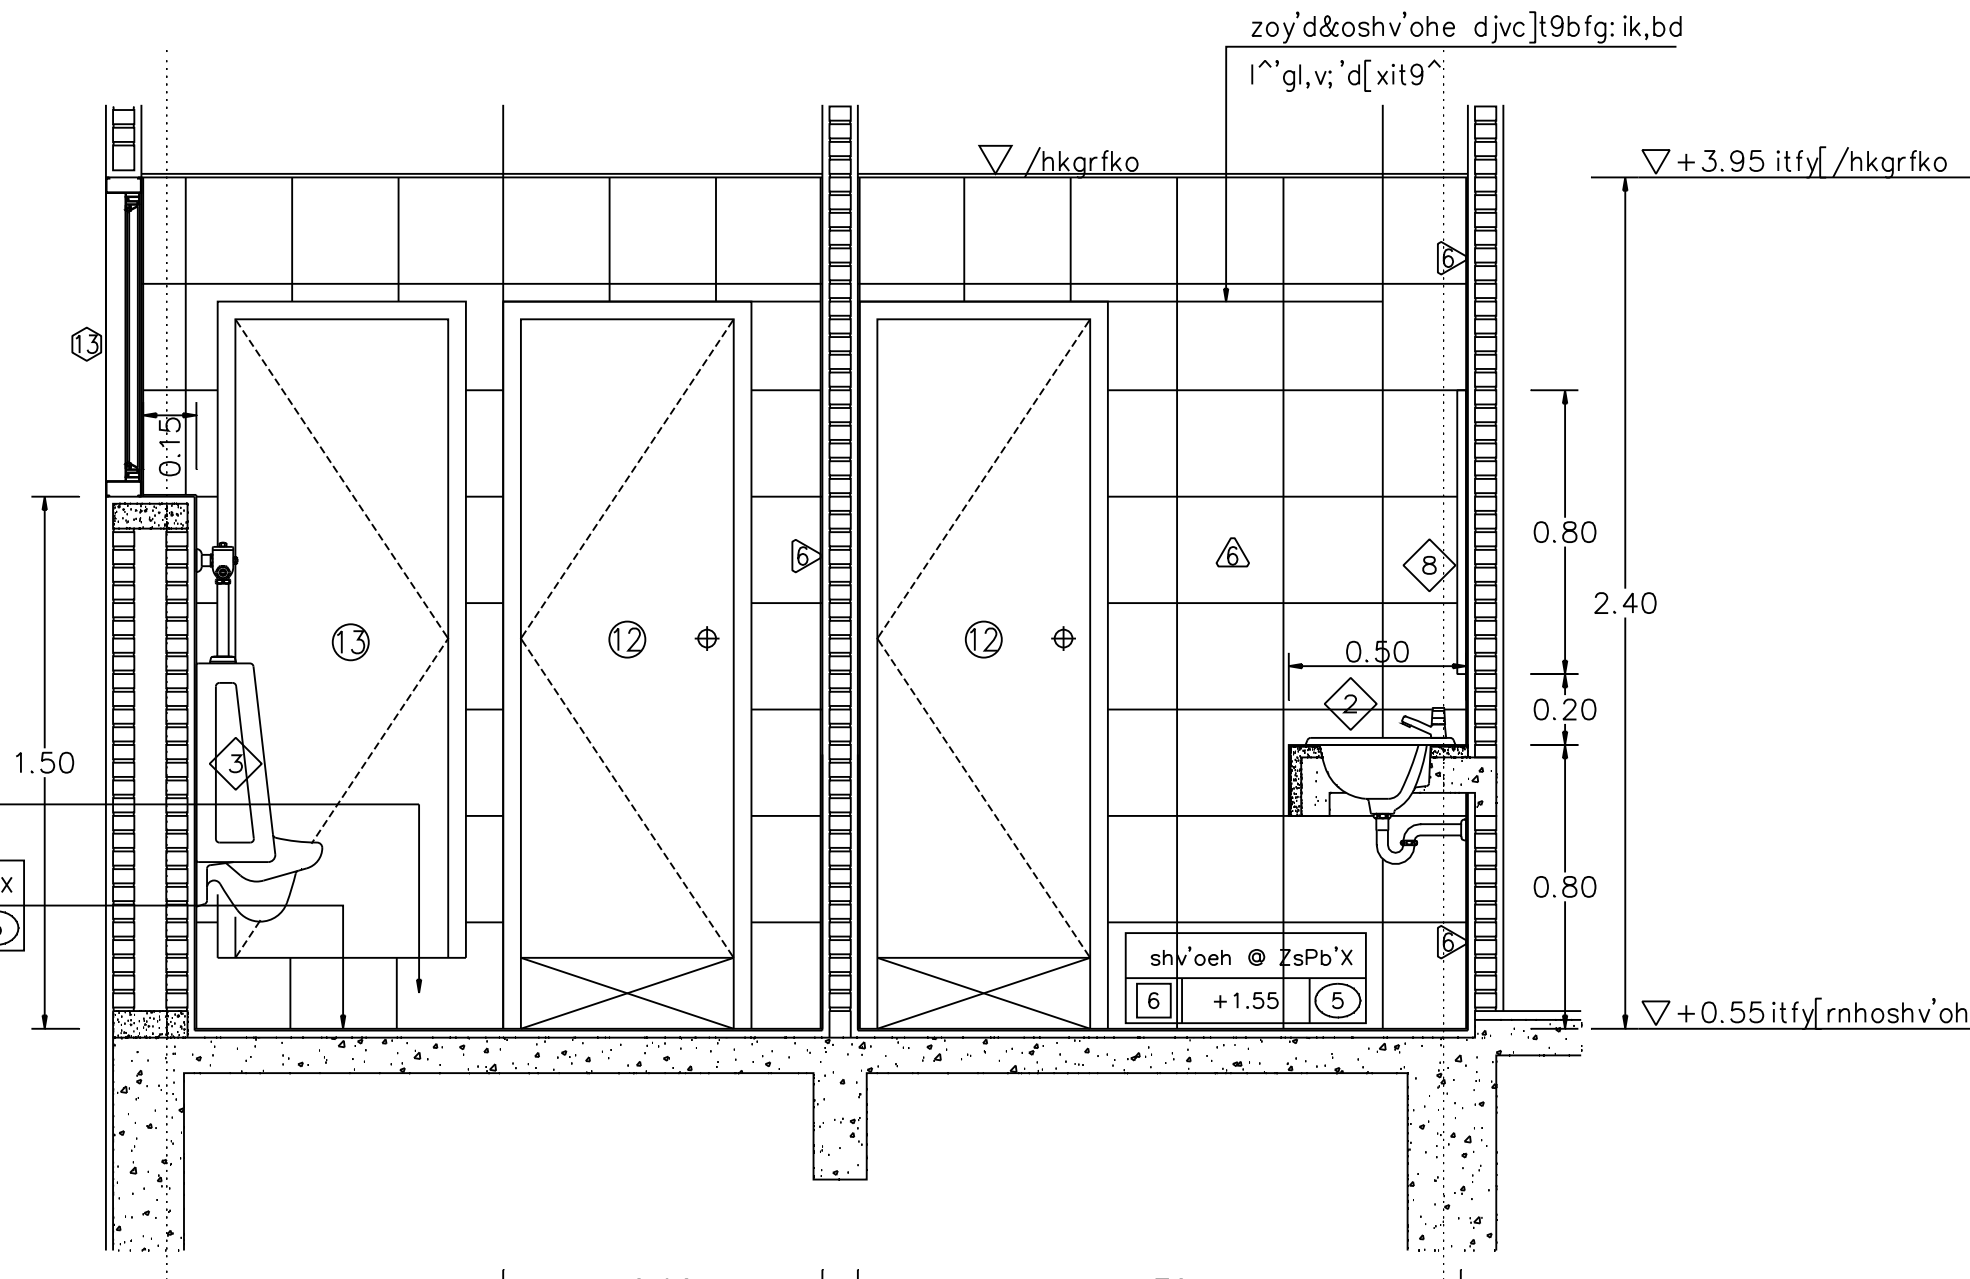

i^x9yf
 ,k9iki; o 1 : 25

REVISIONS	DATE
A c[[d]vink'	15/02/2000

NOTE
 • ALL DIMENSIONS ARE IN METER UNLESS OTHERWISE INDICATED
 • NO DIMENSION SHALL BE SCALED
 • ALL DRAWINGS ARE THE PROPERTY OF THE AREA CO.,LTD. AND CAN NOT BE USED REPRODUCED OR DUPLICATED WITHOUT PERMISSION

OWNER
 Tok8kigrn jvdkgidK9i
 c]tsdidkigqK9i

DESIGNER
AREA AREA CO.,LTD.
 111/1 Lodproo23 Lodyoo Chutachok Bangkok 10900
 Tel. (662) 5139533-5 Fax. (662) 5139536

ASSISTANT ARCHITECT
 gdup'wdi clo6;LN

ASSISTANT ARCHITECT
 ;bl; dif8i'lihk'
 ,kot 0i^Pr^XNlydbN lp^#02#8
 v]dlin 9ik=^ lp^#03#8
 foyp i; k'FC, lp^#3*-
 ;bl; dil6-k4b[k]
 i64ymi ;ktb=pNde6 lod^#0%_
 Llib=yp Oyo9iud6] x; i'
 ;bl; diwaahk
 [iio' g0bPab0r^]z] :od^#0#
 =yp; ycoN :nj9i' 4od^#00%
 ;bl; dig8in jv'd
 lyj ob9bro i0^#0%_ \$
 ,yRokdi
 ruil69 i6; iildp; bdpN 15^#04
 lbtmT=yp v6joptryd9N^ 24kp.oX
 DRAWN [tbrayi s.y.lug]bl DATE
 CHECKED
 APPROVED
 F8i'dki
 vk8kileoyd'kolk-k
 muj9&'
 v^ liirpk 0^ =ypokm
 c[[ctf'
 c[[-pkpshev'oeu @

FILE NO	DRAWING NO
9910	A - 17
DATE 15 / 02 / 2000	
SUB TOTAL	GRAND TOTAL

Area-A2(roll) 390x600mm.

