

cx]oxit9^shv',yjo8'
 .k9ikl]o 1 : 20


▽ FINISHED FLOOR LEVEL

i^xfhkosohkxit9^]ddi^gs]Hd
 .k9ikl]o 1 : 20


c[[-pkp=jv^xit9^shv',yjo8'
 .k9ikl]o 1 : 20

i^xfhkosohkxit9^shv',yjo8'
 .k9ikl]o 1 : 20

c[[-pkpi^x9yf
 .k9ikl]o 1 : 20

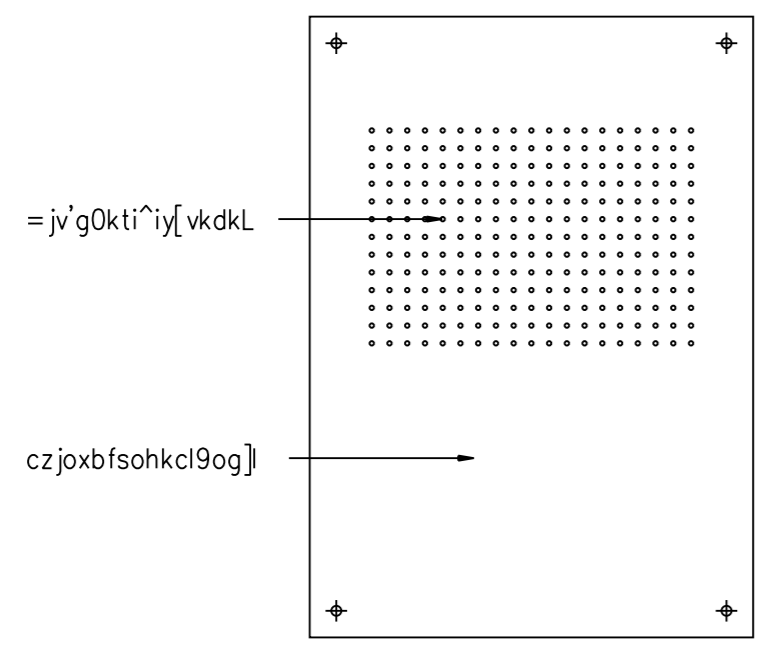

i^xfhkoovd
 .k9ikl]o 1 : 5

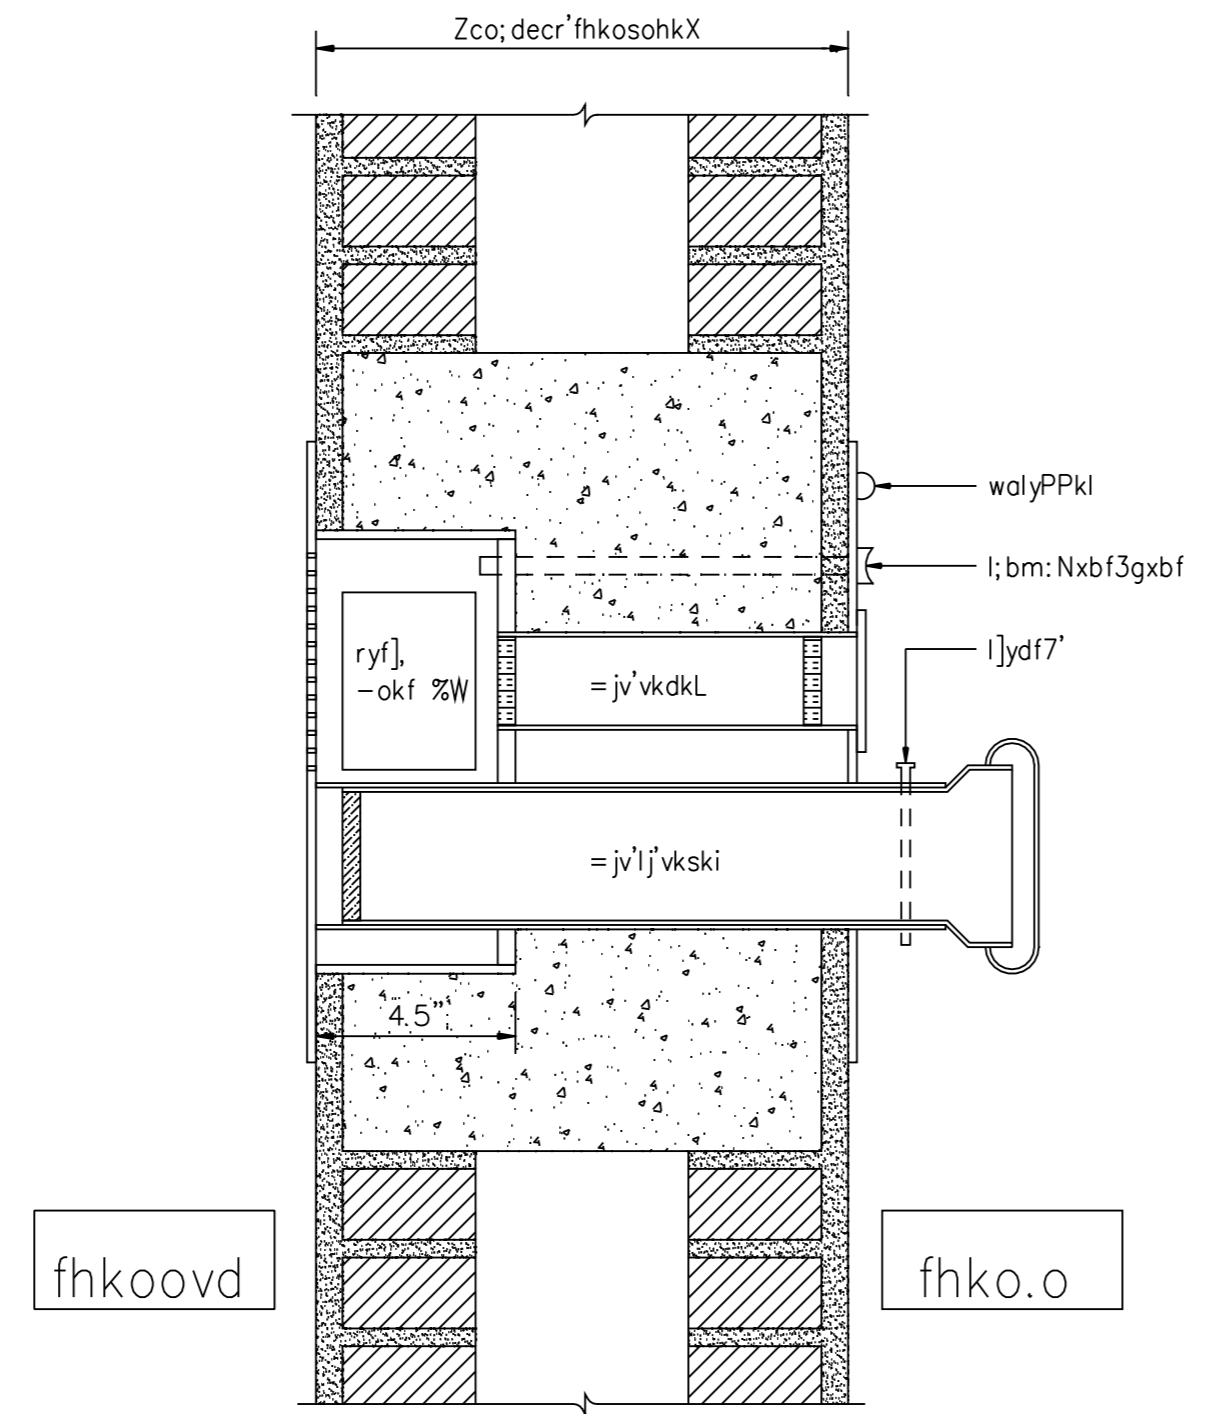


fhkoovd

fhko.o

i^x9yf=jv^it[kpvkdL3l]vkski
 .k9ikl]o 1 : 5

s,kpqs96
 dilugxHoi6]omju cpd=jv^it[kpvkdLc]=jv^j^vkski .shij^kp]gvupfihv,c[[
 -vvo6,y9b0kd g0hk-vF8^dki c]tsinvzh^vvd[[djvo9b9&^0ib'

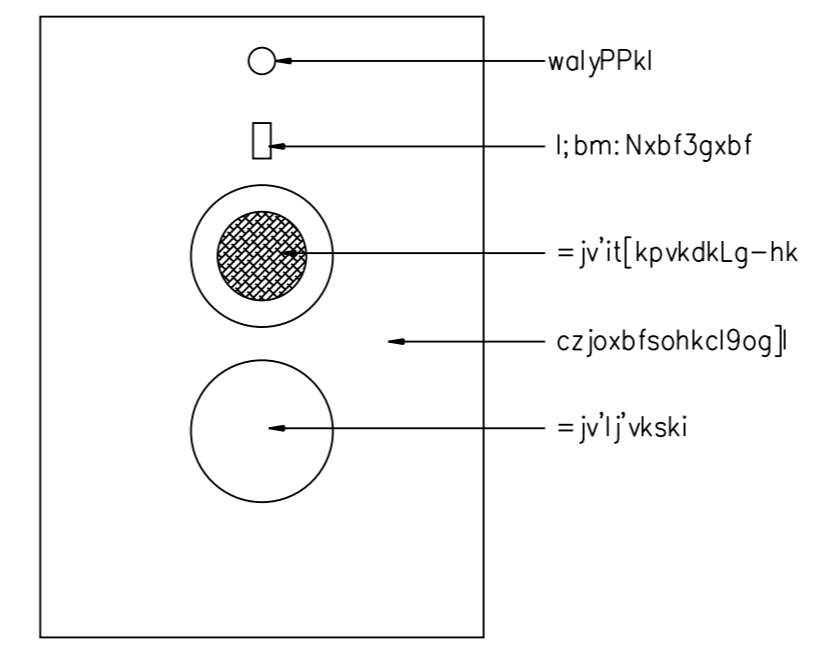

i^xfhko.o
 .k9ikl]o 1 : 5

s,kpqs96
 3 it[[Hvdvp]k^9je =obf (c5[itfy]c]litsyl \$ 9y;g]-
 rihv,d6Pc0]^ddi^gs]Hd @ 9ecsoj
 3 9y;[kos]d lk,ki5mowaw,i9jed; k % =,"mju 1000^C czjsohk[kogs]Hdsokw,i9jed; k #* .."
 3 zb;[koc]l]^ddi^gs]=obfr]olu
 3 -okf=jv^9b9&c]t9y;[ko .shf^ikp]gvupf0kd SHOP DWG.
 -v^ibKymxit9^shv',yjo8' c9jw,i9jed; kitpt.oc[[
 3 xit9^gs]Hdshv',yjo8^c][ko]^ddi^gs]Hd .=-v'
 MOSLER , CHUBB sinv FICHET

REVISIONS		DATE
A	c[[-pkp]k'	15/2/2000
NOTE		
• ALL DIMENSIONS ARE IN METER UNLESS OTHERWISE INDICATED		
• NO DIMENSION SHALL BE SCALED		
• ALL DRAWINGS ARE THE PROPERTY OF THE AREA CO.,LTD. AND CAN NOT BE USED REPRODUCED OR DUPLICATED WITHOUT PERMISSION		
OWNER		
Tok8kigrn jvdkgidK9i		
c]tsididkigqK9i		
DESIGNER		
111/1 Lodgroat3 Lodvoo Chaluchok Bangkok 10900 Tel. (662) 5139533-5 Fax. (662) 5139536		
15kxobd		
v]din 9ik=^	15^00#	
:yo=yp [6P;ib=pN	15^0^#4	
rie=yp ob9b;ikilki	15^#%#4	
:b]^N g0bP;ik;6cb	15^00#	
ASSISTANT ARCHITECT		
gdup^adi clai6;LN		
;bl; dif8^lihk'		
.kot 0^P^KNlydBN	1p^00#	
v]din 9ik=^	1p^00#	
foyp l; k^FC.	1p^0^#	
;bl; dil6-k4b[k]		
l64ymi ;ktb=pNd6]	lad^0#	
Lbib=yp 0yo9iud6]	x;1"	
;bl; diwaahk		
[i0^ g0bPob00^]ze	:od^0#	
=yp;yc0N :nj9if	4od^*%0%	
;bl; dig8in jv^d]		
ly] ob9bro	1d^0%_ \$	
,yRokdi		
ruil69 l6;idpt;bdpN	15^#04	
lbtb=yp v6joptryd9[^24kp.oX		
DRAWN		DATE
[bry9i s.y]ug]L		
CHECKED		
APPROVED		
F8^dki		
vk8kileoyd'kolk-k		
mu]9&'		
v^ sov^sko	0^ v6iitkou	
c[[-pkp]k'		
c[[-pkpxit9^shv',yjo8'		
FILE NO	DRAWING NO	
9909	A - 34	
DATE	15 / 2 / 2000	
SUB TOTAL	45	GRAND TOTAL 92

