


i^x9yf A - A
 ,k9ikljo 1 : 100

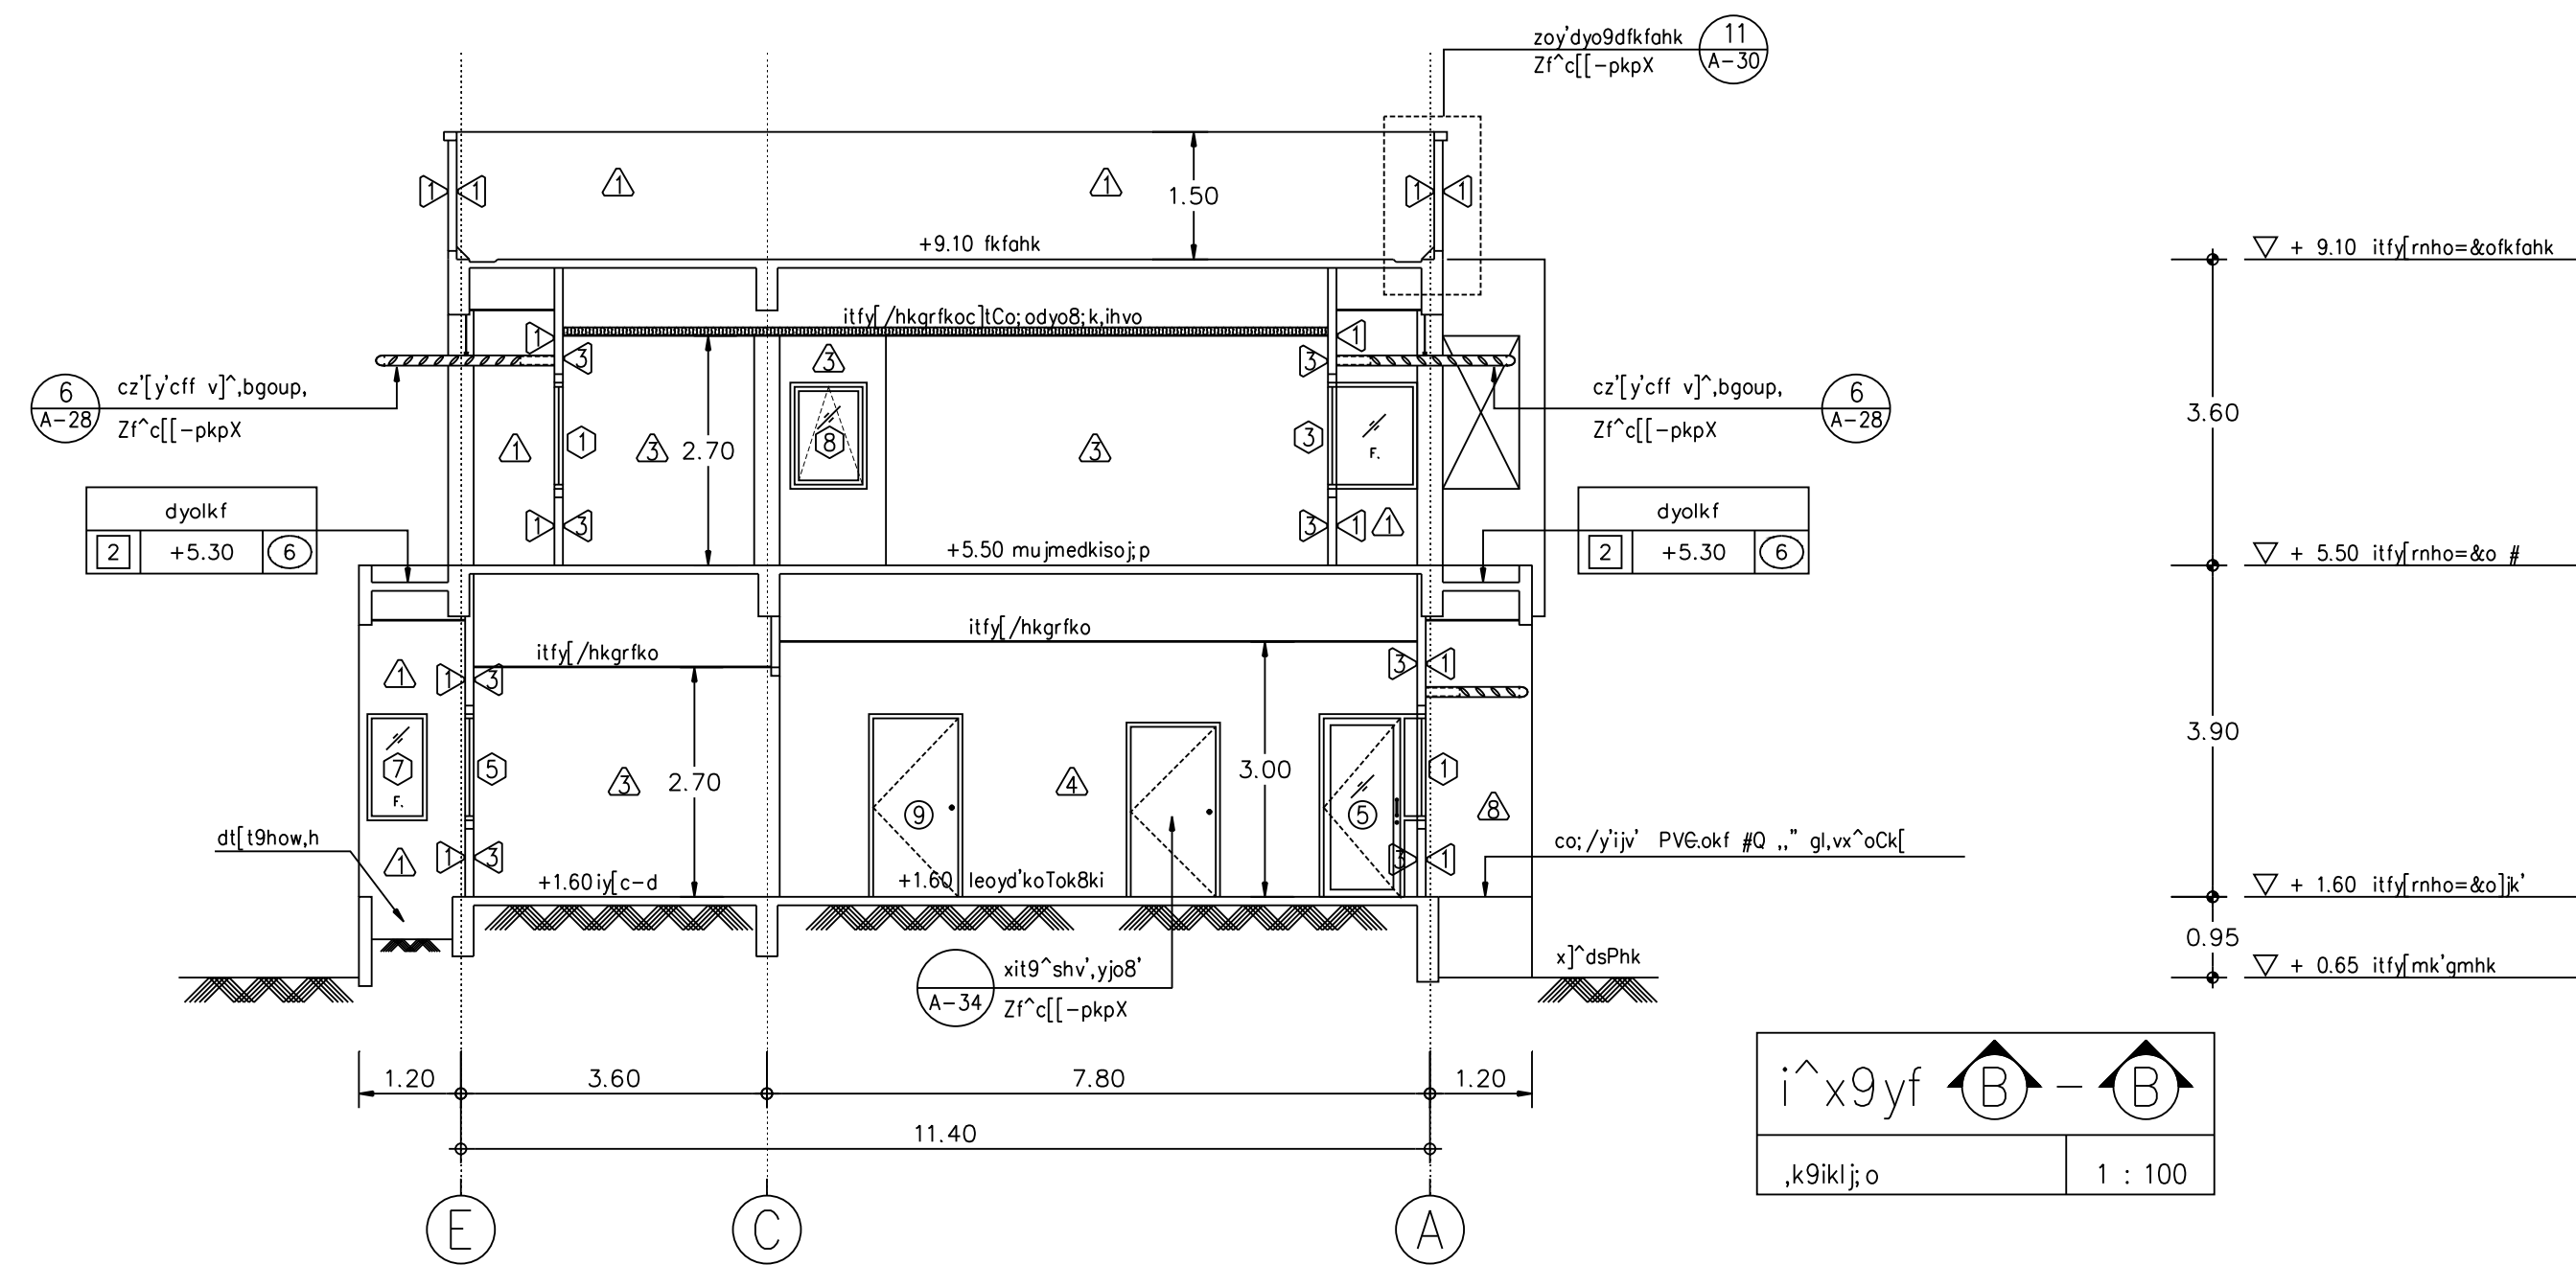

i^x9yf B - B
 ,k9ikljo 1 : 100

REVISIONS	DATE
A c[[d]virk'	15/02/2000

NOTE
 • ALL DIMENSIONS ARE IN METER UNLESS OTHERWISE INDICATED
 • NO DIMENSION SHALL BE SCALED
 • ALL DRAWINGS ARE THE PROPERTY OF THE AREA CO.,LTD. AND CAN NOT BE USED REPRODUCED OR DUPLICATED WITHOUT PERMISSION

OWNER
 Tok8kigrn jvdkgdK9i
 c]tsdildkigqK9i

DESIGNER
AREA
 AREA CO.,LTD.
 111/1 Lodproo23 Lodayo Chutachok Bangkok 10900
 Tel. (662) 5139533-5 Fax. (662) 5139536

I5kxobd
 v]din 9ik=^ 15°00'00"
 ;yo=yp [6P;ib=pN 15°00'00"
 ri=yp ob9b;ik;liki 15°00'00"
 ;b]A]N g0bP;ik;6cb 15°00'00"

ASSISTANT ARCHITECT
 gdup'widi clo6;LN
 ;bl; dif8i'lihk'
 .kot 0i^Pr^XNlydbN ip^00#8
 v]din 9ik=^ ip^00#8
 loyp i; k'FC, ip^00#8
 ;bl; dil6-k4b[k]
 i64ymi ;ktb=pNd6] lod^00#8
 Lbib=yp Oyo9iud6] x; i'
 ;bl; diwaahk
 [iio' g0bP;ab0r^]z] :od^00#8
 =yp; ycoN :nj9i' 4od^00#8
 ;bl; dig8in jv'd
 lyf ob9bro id^00#8
 ;yRokdi
 ruil69 i6; iildp; bdpN 15°00'00"
 lbtmTb=yp v6joptryd9N] 24kp.oX
 DRAWN [tbrayi s;ylug]bl DATE
 CHECKED

APPROVED

F8i'dki
 vk8kileoyd'kolk-k
 muj9&'
 v' liirpk 0" =ypokm
 c[[ctf'
 i^x9yf A - A
 i^x9yf B - B

FILE NO 9910	DRAWING NO A - 07
DATE 15 / 02 / 2000	
SUB TOTAL	GRAND TOTAL

Area-A2(roll) 390x600mm.

