


s,kpgs96  
 1. + = glksp6fgl,vitfy[sj]8ko  
 2. ■ = C0 glk B] 9&[o8ko B6 =&o]k'  
 3. itfy[9]k'q mujshgHoitfy[mE]NISH c);

cx]o8koiy[[yowf its;jk' =&o]jk' 3 =&o #  
 .k9ikl];o 1 : 100

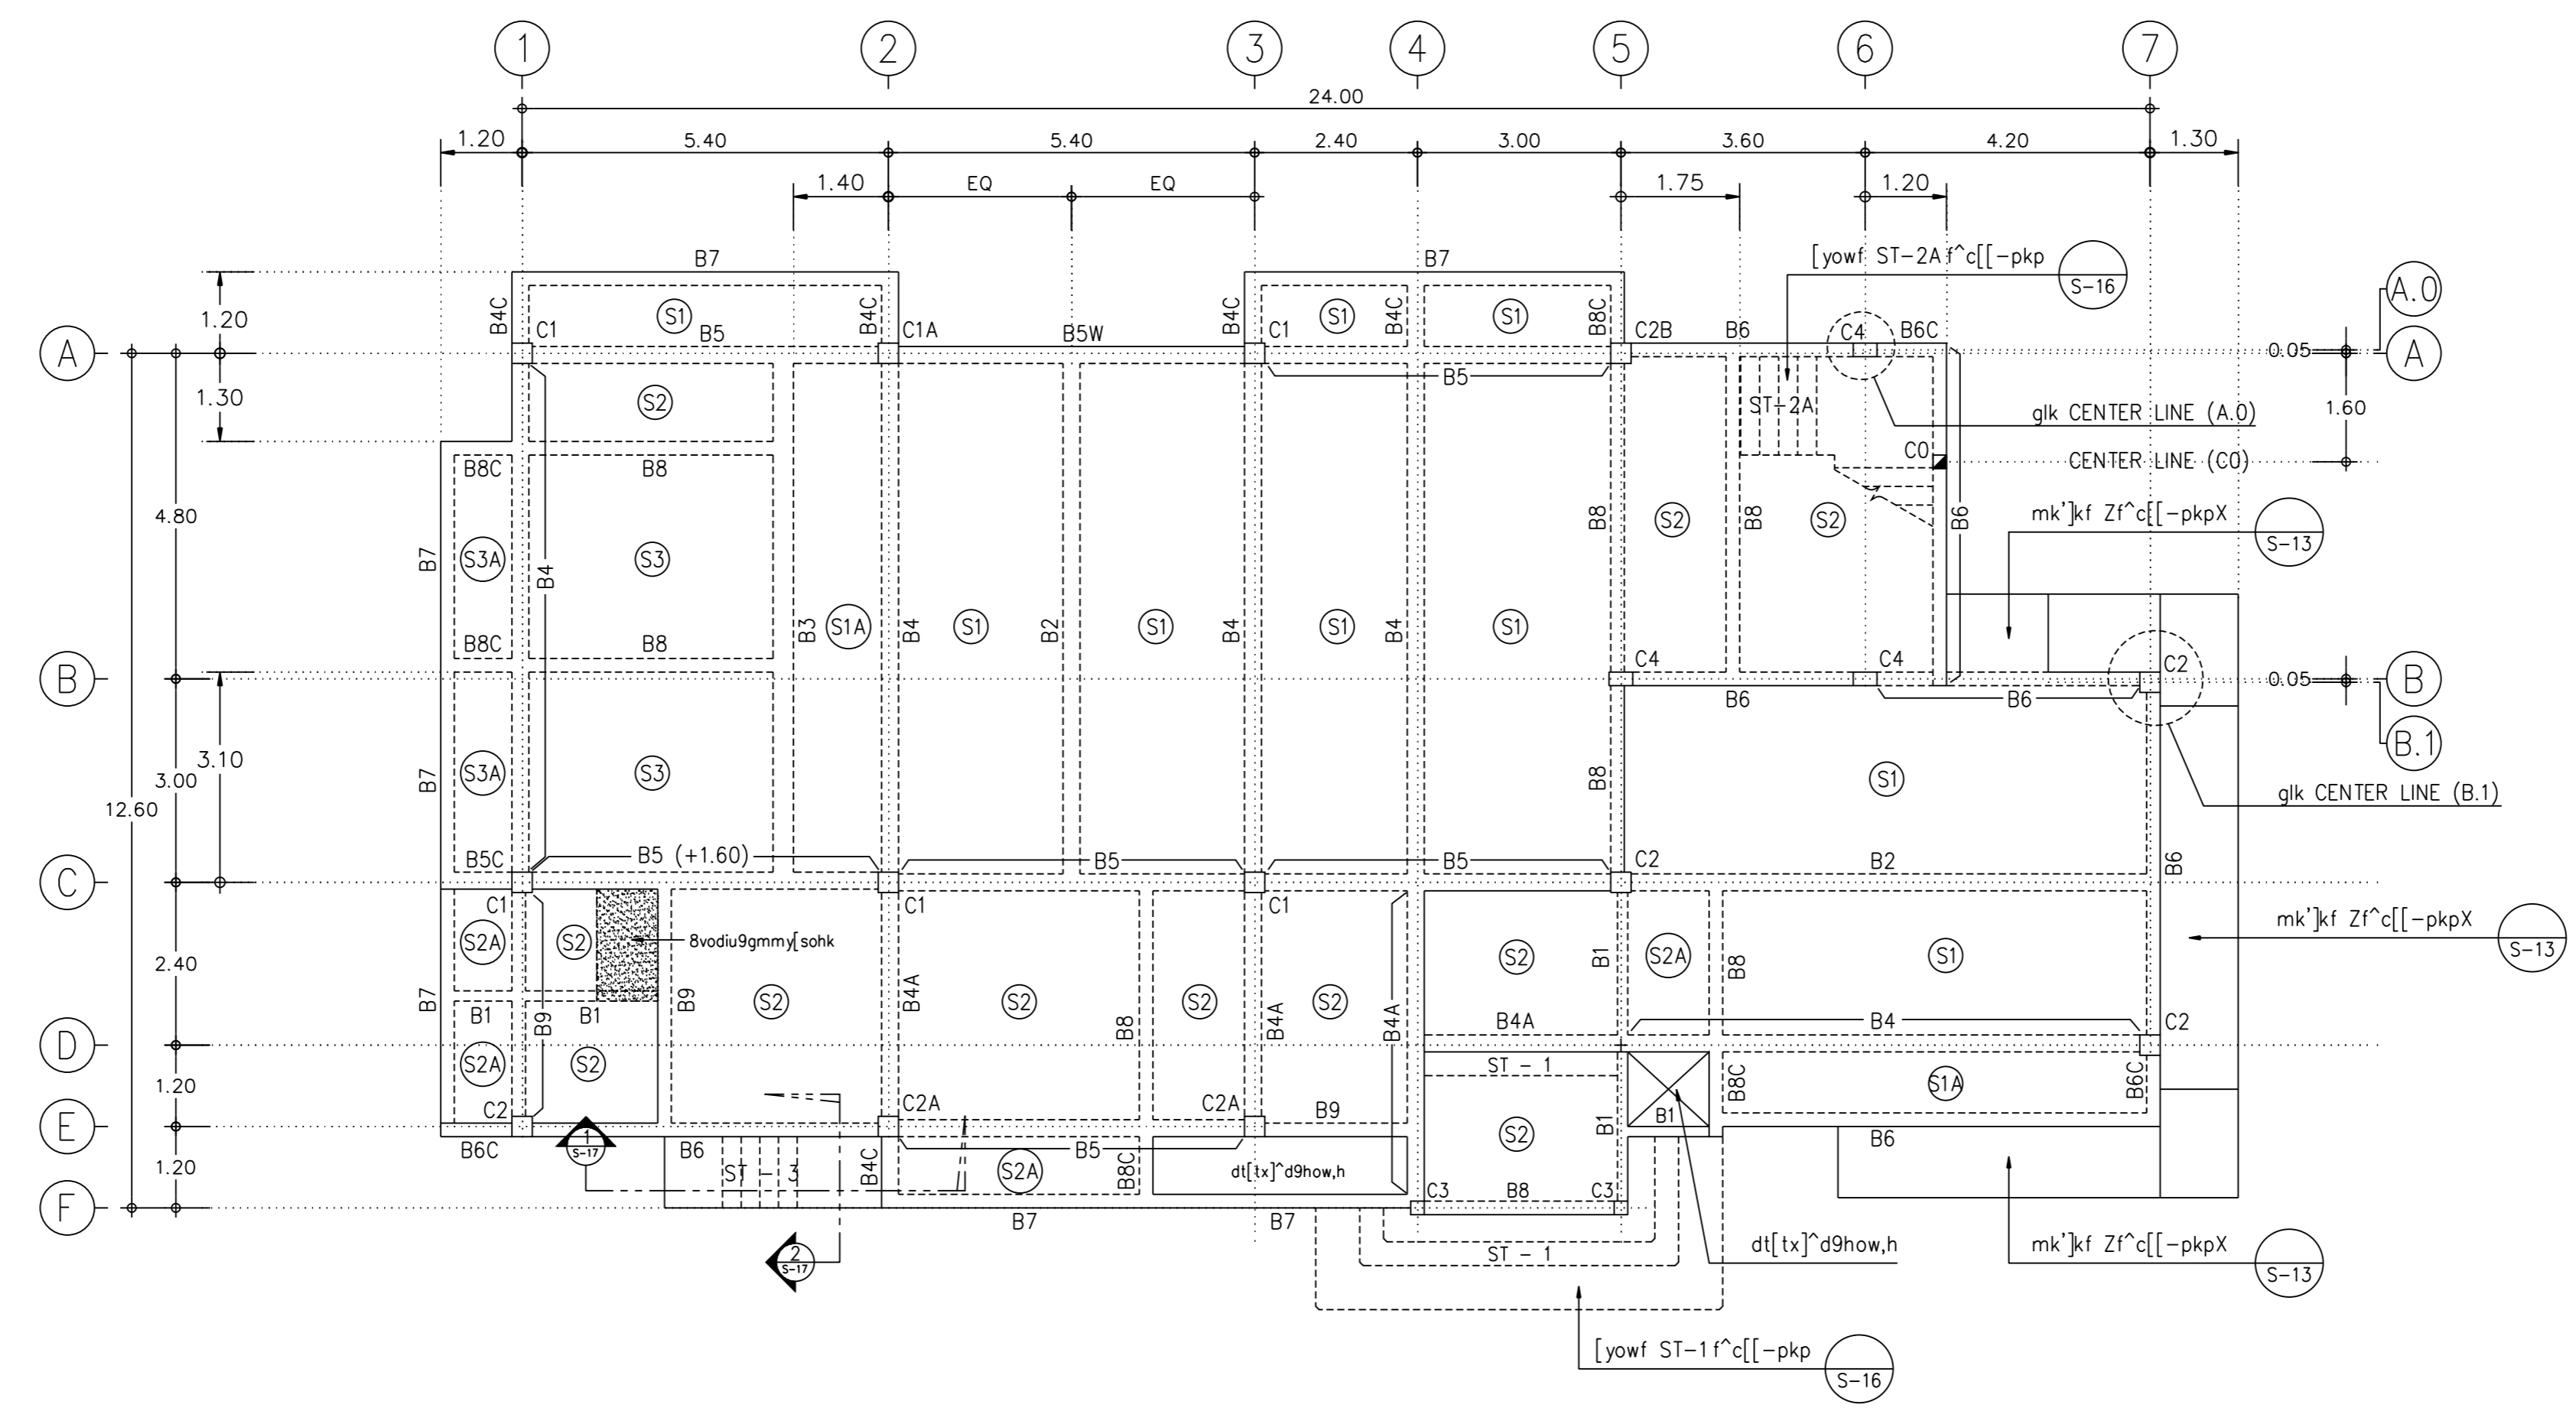

s,kpgs96  
 1. + = glksp6fgl,vitfy[sj]8ko  
 2. ■ = C0 glk B] 9&[o8ko B6 =&o]k'  
 3. itfy[9]k'q mujshgHoitfy[mE]NISH c);

cx]o8ko}rnhoc]tgIk=&o]jk'  
 .k9ikl];o 1 : 100

REVISIONS	DATE
A c[[d]virk'	15/02/2000


NOTE  
 • ALL DIMENSIONS ARE IN METER UNLESS OTHERWISE INDICATED  
 • NO DIMENSION SHALL BE SCALED  
 • ALL DRAWINGS ARE THE PROPERTY OF THE AREA CO.,LTD. AND CAN NOT BE USED REPRODUCED OR DUPLICATED WITHOUT PERMISSION

OWNER  
 Tok8kigrn jvdkgdK9i  
 c]tIsdildkigqK9i

DESIGNER  
**AREA**  
 AREA CO.,LTD.  
 111/1 Lodproo23 Lodyoo Chaturach Bangkok 10900  
 Tel. (662) 5139533-5 Fax. (662) 5139536

15kxobd  
 v]dlin 9ik=^ 15°00'00"  
 ;yoy [6P;ib=pN 15°0°'04"  
 ri=yp d9b;ikilki 15°7°'04"  
 ;b]m g0bP;ik;6cb 15°00'00"

ASSISTANT ARCHITECT  
 gdup'wdi clo6;LN  
 ;bl; difB'i'lihk'  
 .kot 0i^Pr^XNlydibN ip^\*02]#  
 v]dlin 9ik=^ ip^\*0303  
 foyp i; k'FC. ip^\*03\*-  
 ;bl; dil6-k4b[k]  
 i64ymi ;ktb=pNd6 lod^0]#  
 Lbib=yp Oyogud6 x;!"  
 ;bl; diwaahk  
 [iio' g0bPab0r^]z] :od^0]#  
 =yp;yoN :nj9i' 4od^\*0303  
 ;bl; digB'in jv'd  
 ty] ob9bro i0^03\_#  
 ;yRokdi  
 ruil69 i6;ildpt;bdpN 15°7°'04"  
 lbtmTb=yp v6joptryd9] 24kp.oX  
 DRAWN [tbydi s;yl;lug]bl DATE  
 CHECKED  
 APPROVED  
 F8i'dki  
 vk8kileoyd'kolk-k  
 muj9&'  
 v' liirpk 0" =ypokm  
 c[[clf'  
 cx]o8ko}gIkc]trno=&o]jk'  
 cx]o8koiy[[yowf  
 FILE NO 9910 DRAWING NO S - 04  
 DATE 15 / 02 / 2000  
 SUB TOTAL GRAND TOTAL

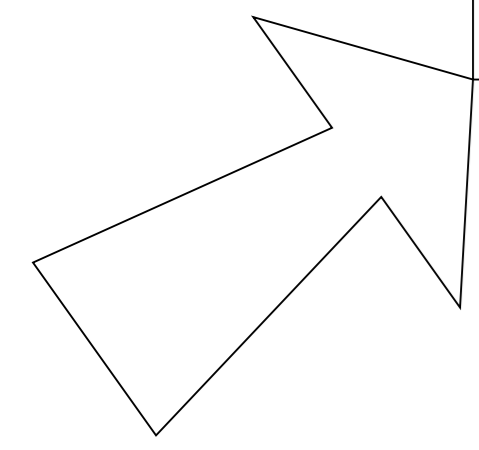

Area-A2(roll) 390x600mm.

