


cx]o; ylf6rnho=&o]jk'
 ,k9iki];o 1 : 100

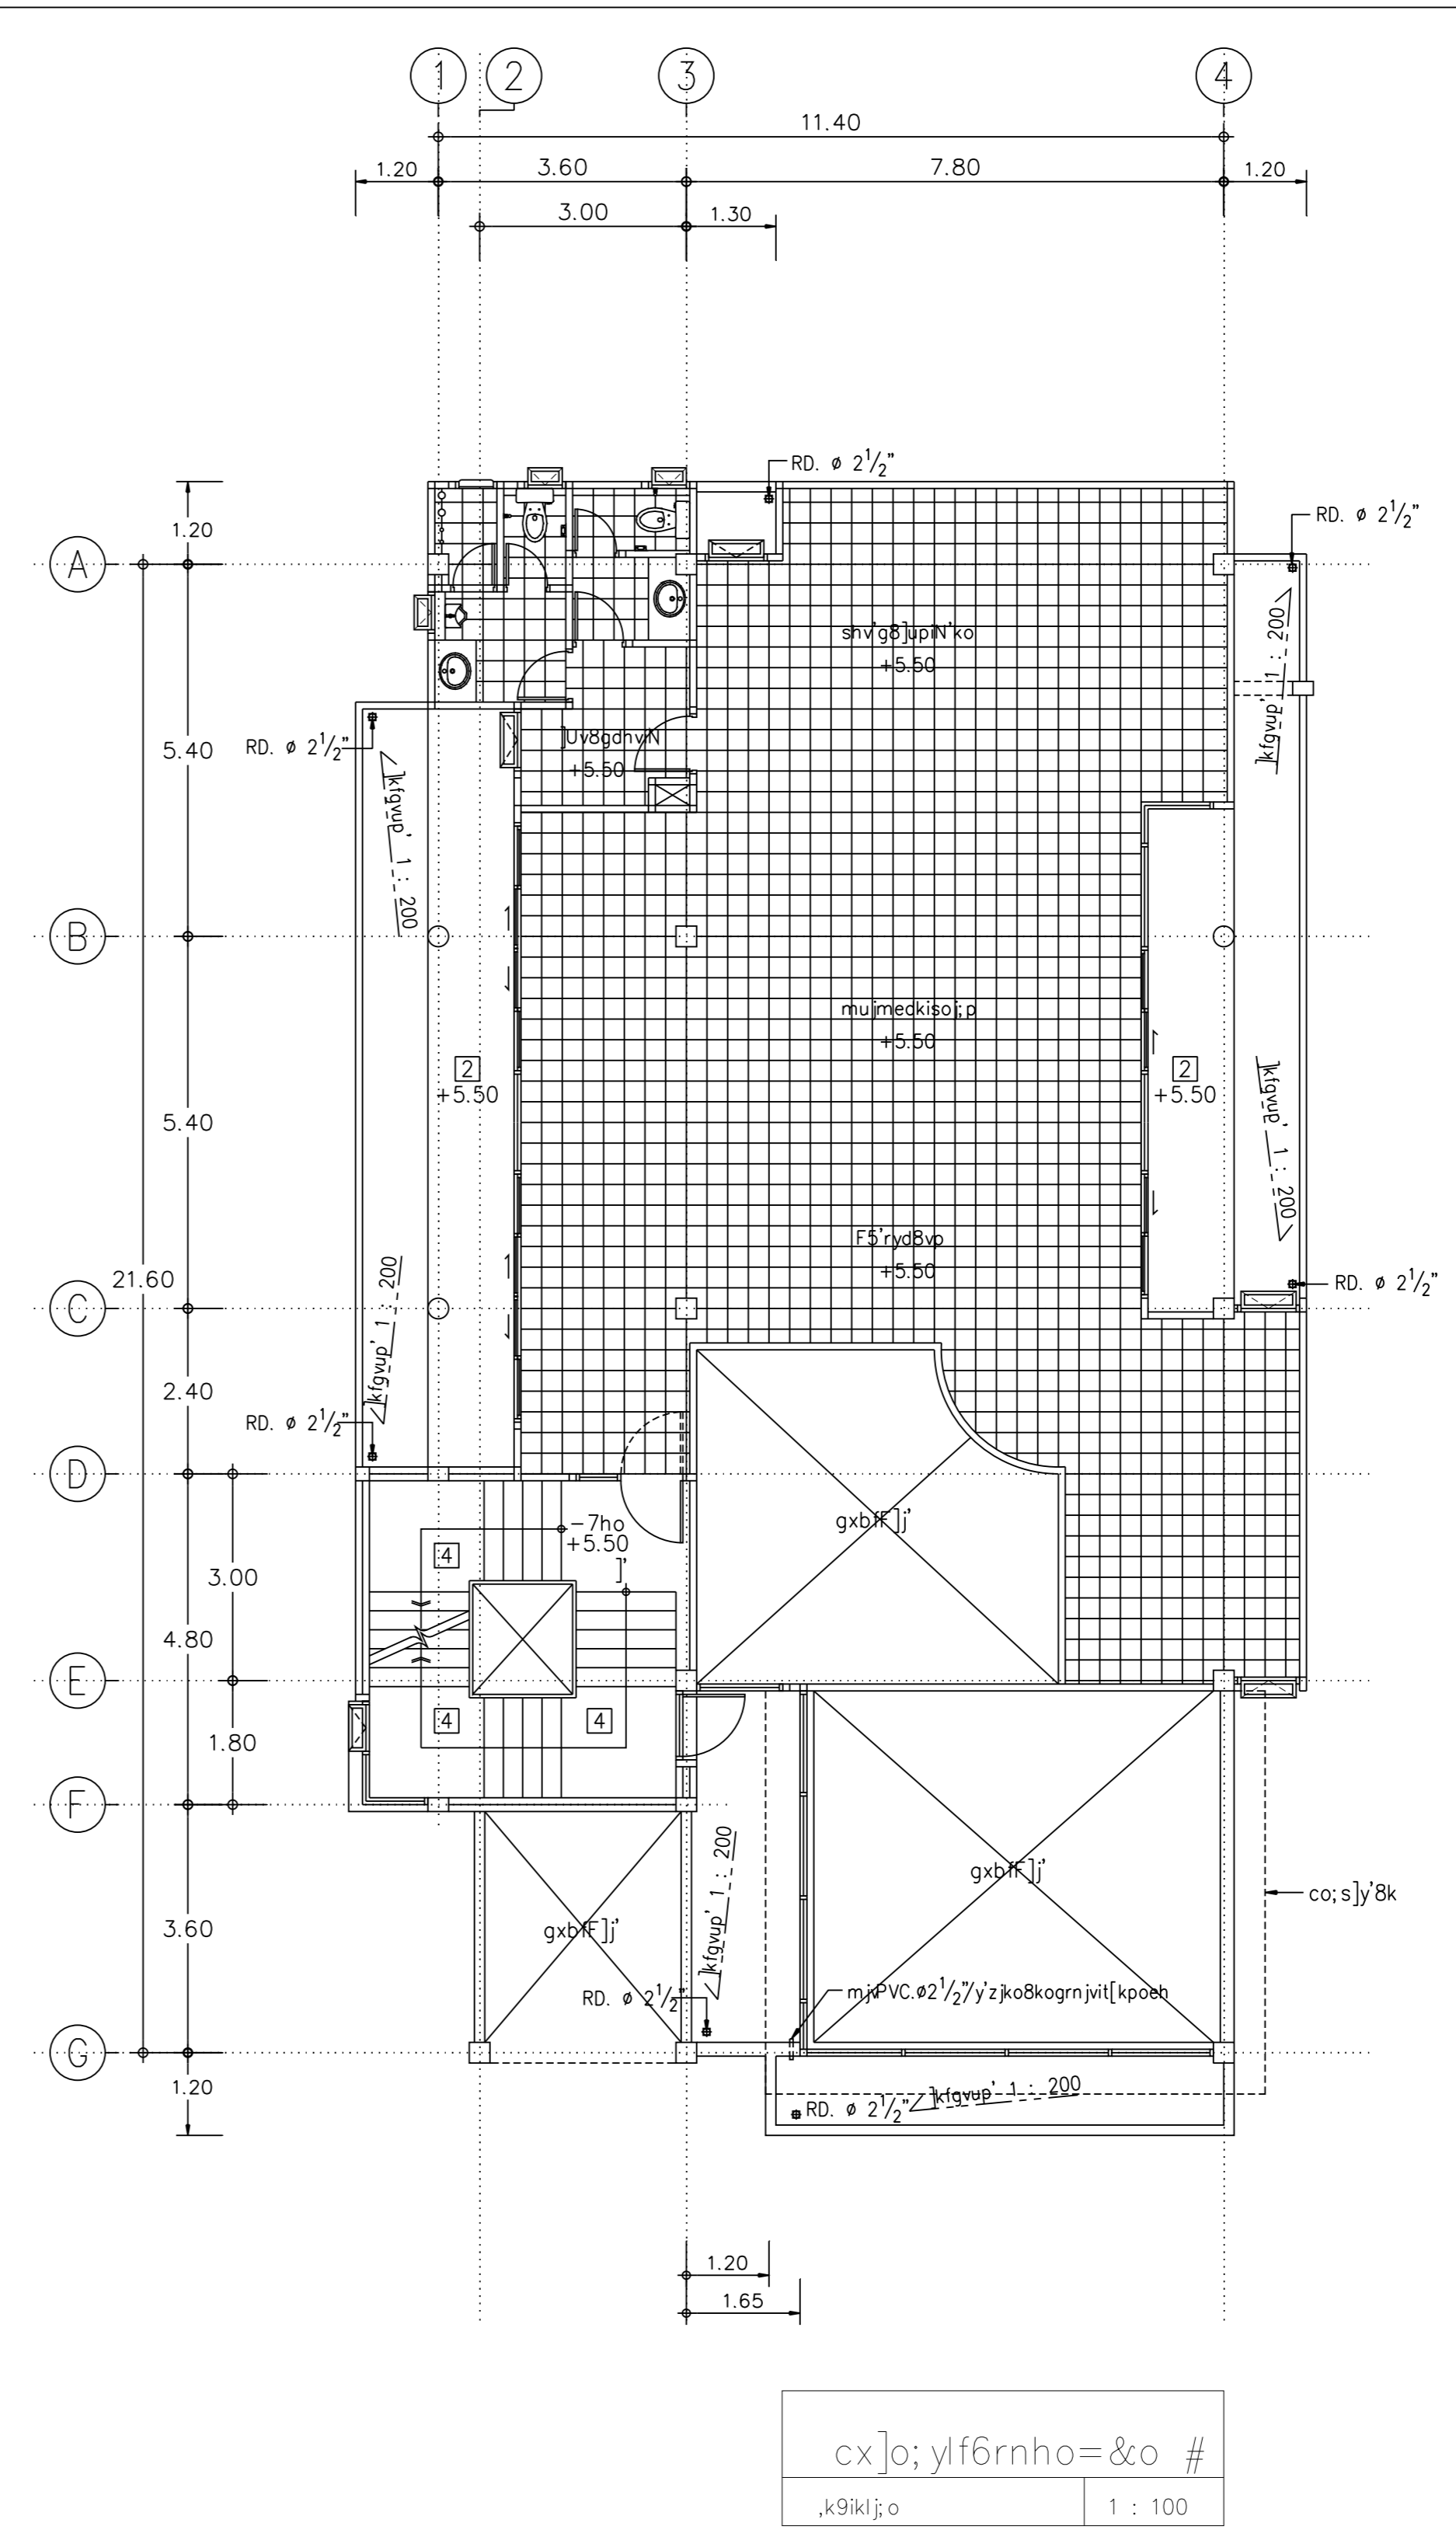

cx]o; ylf6rnho=&o #
 ,k9iki];o 1 : 100

REVISIONS	DATE
A c[[d]v'rhk'	12/11/1999

NOTE
 • ALL DIMENSIONS ARE IN METER UNLESS OTHERWISE INDICATED
 • NO DIMENSION SHALL BE SCALED
 • ALL DRAWINGS ARE THE PROPERTY OF THE AREA CO.,LTD. AND CAN NOT BE USED REPRODUCED OR DUPLICATED WITHOUT PERMISSION

OWNER
 Tok8kigrn jvdkgidK9i
 c]ltsd'idkigqk'9i

DESIGNER
AREA
 AREA CO.,LTD.
 111/1 Lodproo23 Ladoo Chatuchok Bangkok 10900
 Tel. (662) 5139533-5 Fax. (662) 5139536

I5kxobd
 v]d'ain 9ik=^ 15°00'00"
 ;yo=yp [6P;ib=pN 15°0°'04"
 ri=yp ob9;ix'kiki 15°7°'04"
 ;b[']n' g'ob'p;ik;6ch 15°00'00"

ASSISTANT ARCHITECT
 gdup'w'di clo6;LN
 ;bl; dif8'i'lihk'
 ,kot 0°'P'K'N'ly'ibN ip°'00'00"
 v]d'ain 9ik=^ ip°'00'00"
 loyp i;k'f'c. ip°'00'00"
 ;bl; dil6-k4b[k]
 i64'ymi ;kb=pNd6' lod°'00'00"
 Lbib=yp Oyo9iud6' x;''
 ;bl; diwaahk
 [i'io' g'ob'p'ob'or']z] :od°'00'00"
 =yp;yoN :n'j'9'i' 4od°'00'00"
 ;bl; dig8'in'j'v'd]
 ly' ob9bro i'0°'00'00"
 ,y'Rokdi
 ruil69 i6;idp;t;bdpN 15°'00'04"
 l'bmTb=yp v6j'p'ry'ob'N' 24kp.o.x

DRAWN DATE
 [t'ry'9'i s'y'lug]bl

CHECKED

APPROVED

F8'i'dki
 vk8kileoyd'kolk-k

mu'j9&'
 v' sov'sko 0° v6'itkou

c[[c]f'
 cx]o; ylf6rnho=&o]jk'
 cx]o; ylf6rnho=&o #

FILE NO	DRAWING NO
9909	A - 00
DATE 12 / 11 / 1999	
SUB TOTAL	GRAND TOTAL

Area-A2(roll) 390x600mm.

