
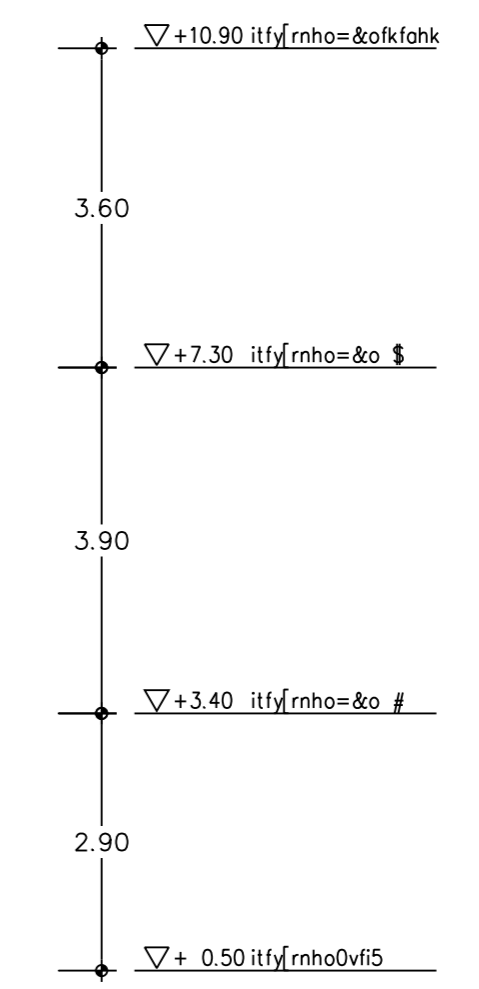


i^x9yf A - A  
k9ikj;o 1 : 100

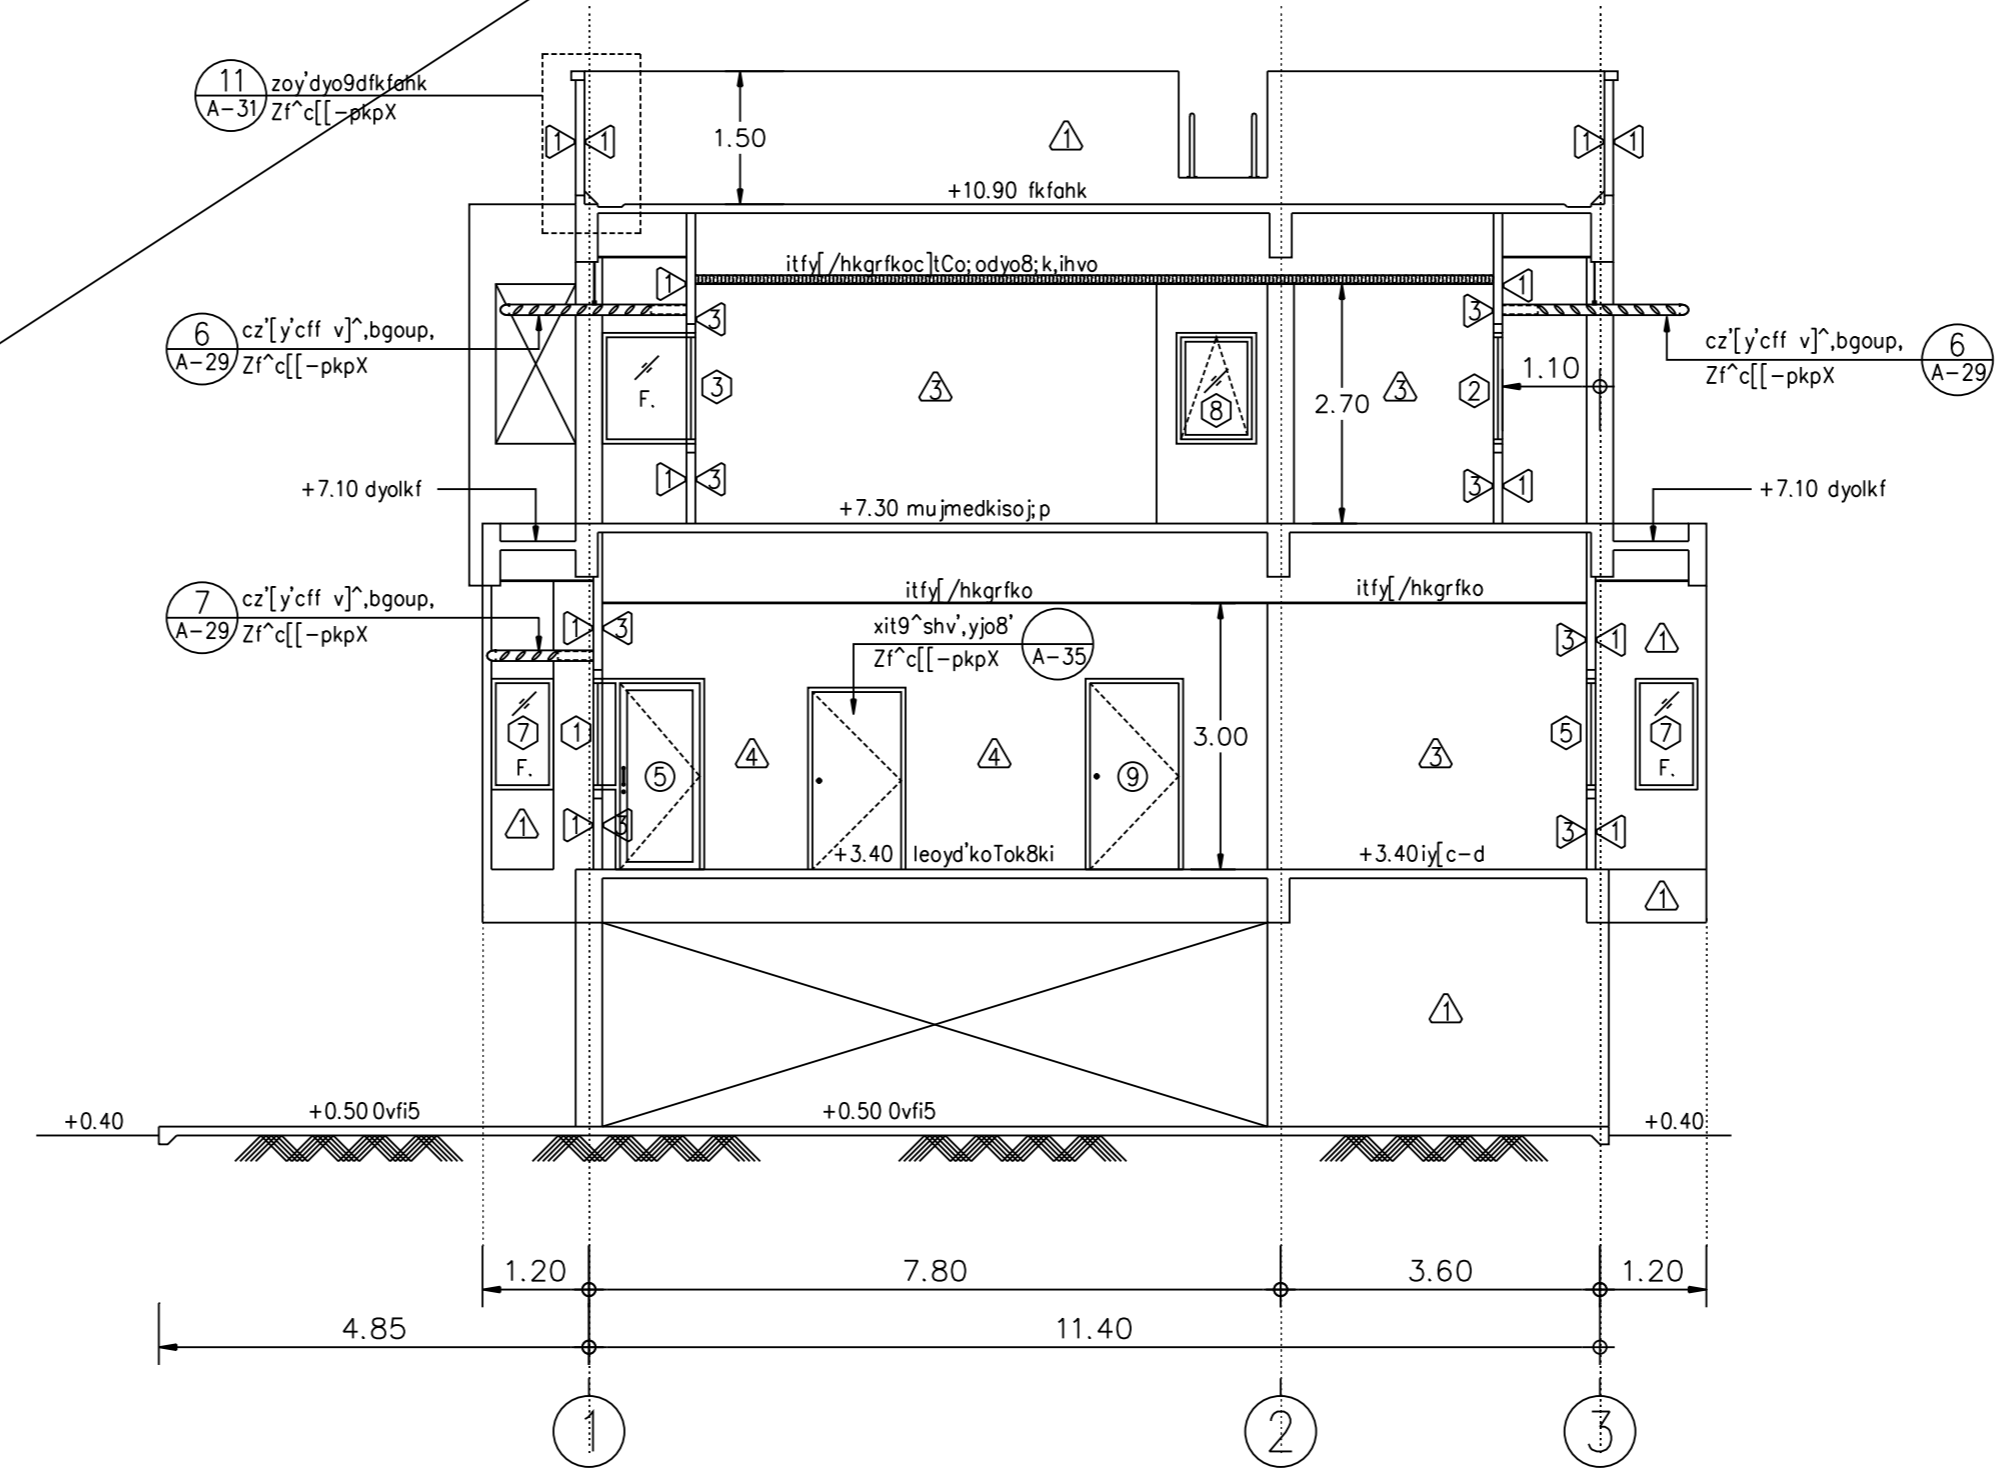

i^x9yf B - B  
k9ikj;o 1 : 100

REVISIONS	DATE
A c[ [d]v]rhk'	15/2/2000

NOTE  
 • ALL DIMENSIONS ARE IN METER UNLESS OTHERWISE INDICATED  
 • NO DIMENSION SHALL BE SCALED  
 • ALL DRAWINGS ARE THE PROPERTY OF THE AREA CO.,LTD. AND CAN NOT BE USED REPRODUCED OR DUPLICATED WITHOUT PERMISSION

OWNER  
 Tok8kigrn jvdkgidK9i  
 c]l]s]d]id]k]ig]k]g]9i

DESIGNER  
**AREA** CO.,LTD.  
 111/1 Lodproo23 Lodyoo Chaturchok Bangkok 10900  
 Tel. (662) 5139533-5 Fax. (662) 5139536

15kxobd  
 v]d]in 9ik=^ 15"000#  
 :yo=yp [6P;ib=pN 15"0\*#4  
 rie=yp ob9b;ik]k]l] 15"7#\*#4  
 :b[ ]n g]ob;P;ik;6cb 15"000#

ASSISTANT ARCHITECT  
 gdup'w]di clo]6;LN  
 ;bl; d]f]B'i]l]h]k'  
 .kot 0i^Pr^k]N]y]d]b]N ip^\*#0#  
 v]d]in 9ik=^ ip^\*#0#  
 foyp i; k]F]C; ip^\*#\*\_-  
 ;bl; d]i]6-k]4b[k]  
 i]6]4]y]mi ;k]b=p]N]d]6] lod^\*#0#\_  
 L]b]b=yp O]yo9]u]d]6] x;"]  
 ;bl; d]i]w]a]h]k  
 [i]i]o^ g]ob]P]ab]o]r^]z] :od^\*#0#  
 =yp; y]co]N :n]y]9]i^ 4od^\*#0#  
 ;bl; d]ig]B]i]n]j]v^]d]  
 l]y] ob]9]b]ro 1d^\*#0#\_#  
 ;y]R]ok]di  
 ru]i]6]9 16; i]d]p]t; b]d]p]N 15"7#\*#04  
 l]b]m]T]b=yp v]6]j]o]p]t]ry]d]9]i^ 24kp.oX  
 DRAWN [t]b]ry]9]i s]y]l]u]g]j]l] DATE  
 CHECKED  
 APPROVED  
 F]B]i^]d]ki  
 vk]8]k]ileoyd^]k]olk-k  
 mu]j]9]8^  
 v^-]j]6^ 0" O]yom]6]iu  
 c[ [c]f'  
 i^x9yf A - A , B - B

FILE NO	DRAWING NO
9911	A - 07
DATE 15 / 2 / 2000	
SUB TOTAL	GRAND TOTAL

