


cx]o/hkgrfko=&o]jk'
 ,k9iki;o 1 : 100

s,kpqs96

CH = itfy[8;k,i^/hk :yf0kdrnhobz;legiH057'mhv'/hk
 diluw,jwfhit[68;k,i^ ,shf'0kdc[-pkpsinvi'x9yf

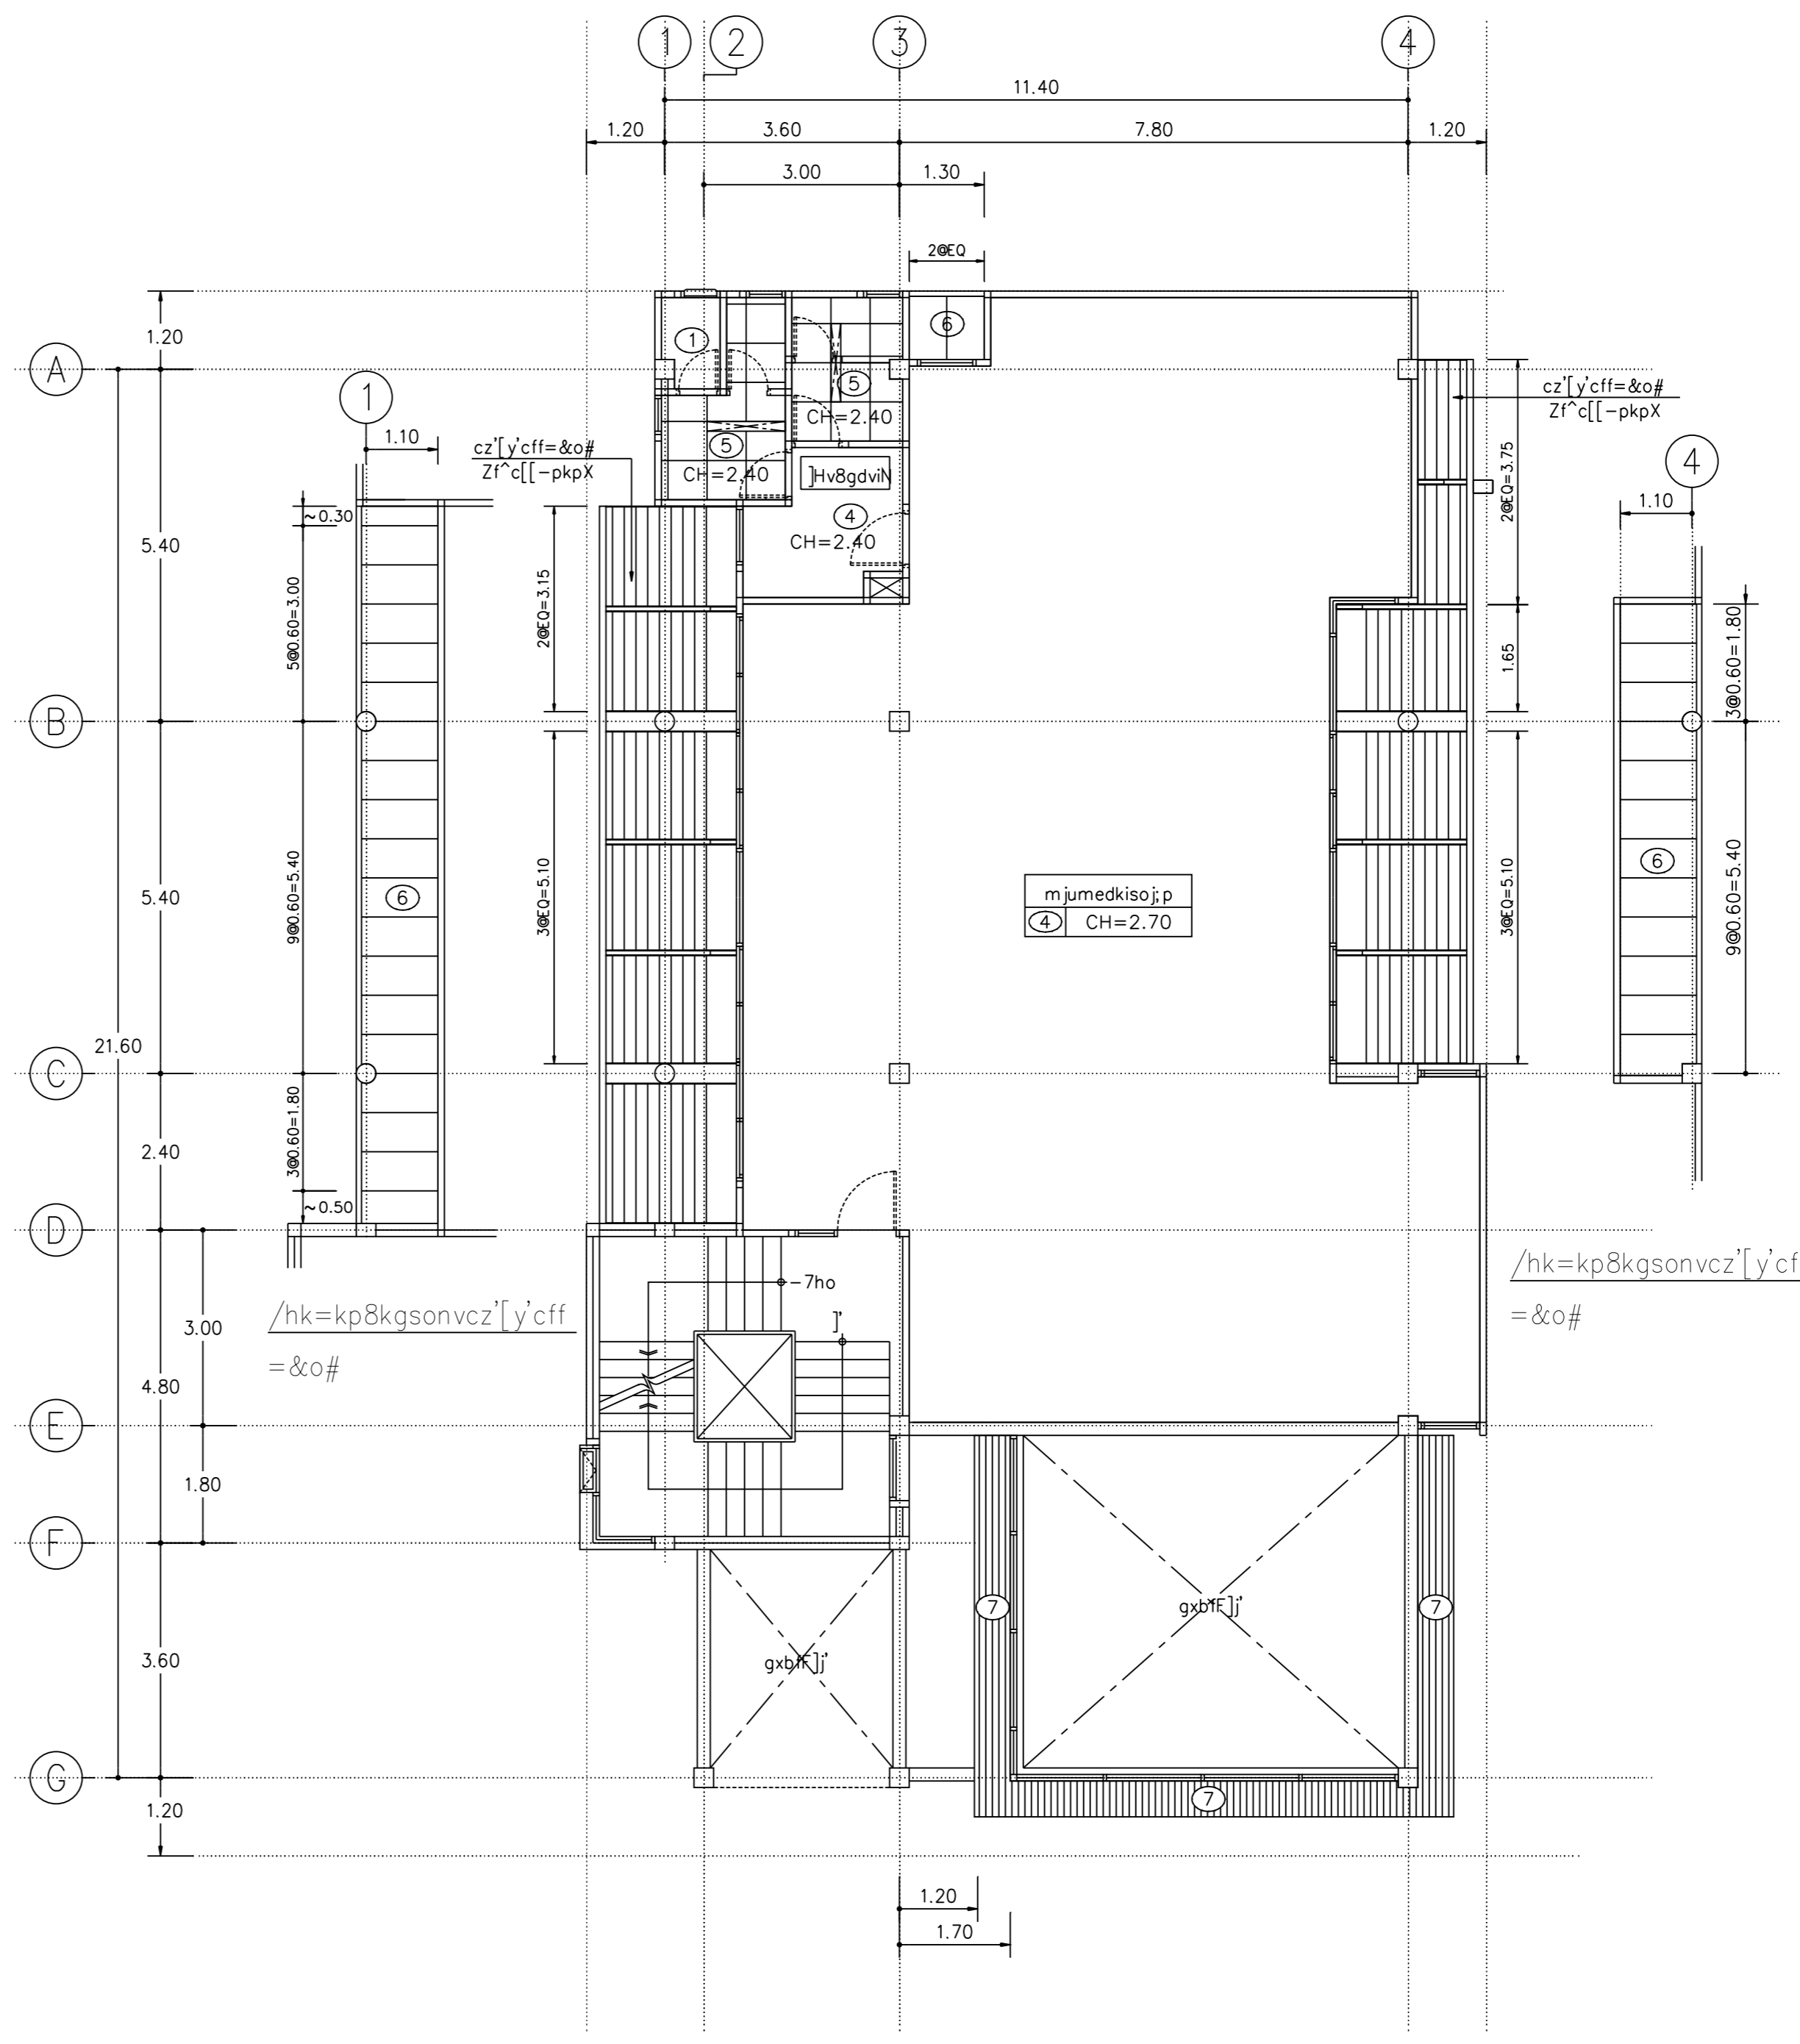

cx]o/hkgrfko=&o #
 ,k9iki;o 1 : 100

REVISIONS	DATE
A c[[d]virk'	15/02/2000

NOTE
 ALL DIMENSIONS ARE IN METER UNLESS OTHERWISE INDICATED
 NO DIMENSION SHALL BE SCALED
 • ALL DRAWINGS ARE THE PROPERTY OF THE AREA CO.,LTD. AND CAN NOT BE USED REPRODUCED OR DUPLICATED WITHOUT PERMISSION

OWNER
 Tok8kigrn jvdkgidK9i
 c]tsdidkigqK9i

DESIGNER
AREA AREA CO.,LTD.
 111/1 Lodproo23 Ladoo Chatuchok Bangkok 10900
 Tel. (662) 5139533-5 Fax. (662) 5139536

15kxobd
 v]din 9ik=^ 15°00'00"
 :yo=yp [6P;ib=pN 15°00'00"
 ri=yp ab9b;ixiliki 15°00'00"
 :b[]n g0bP;ik;6cb 15°00'00"

ASSISTANT ARCHITECT
 gduw'adi cloi6;LN
 ;bl; dif8i'lihk'
 ,kot 0i^Pr^XNlydbN ip^%0#
 v]din 9ik=^ ip^%0#
 foyp i; k'FC, ip^%0#
 ;bl; dil6-k4b[k]
 i64ymi ;ktb=pnd6 lod^0#
 Lbib=yp 0yo9iud6 x; i'
 ;bl; diwaahk
 [i0' g0bP;ib;00^]z] :od^0#
 =yp; ycoN :nj9i' 4od^%0#
 ;bl; dig8in jv'd]
 iy ob9bro i0^0# \$
 ,yRokdi
 ruil69 i6;idp;tdpN 15°00'00"
 lbtmTb=yp v6joptryd9['24kp.oX
 DRAWN [tbyyfi s.y]luj]l DATE
 CHECKED
 APPROVED
 F8i'dki
 vk8kileoyd'kolk-k
 muj9&'
 v' sov'sko 0° v6fitkou
 c[[ctf'
 cx]o/hkgrfko=&o]jk'
 cx]o/hkgrfko=&o #
 FILE NO 9909 DRAWING NO A - 26
 DATE 15 / 02 / 2000
 SUB TOTAL GRAND TOTAL

