
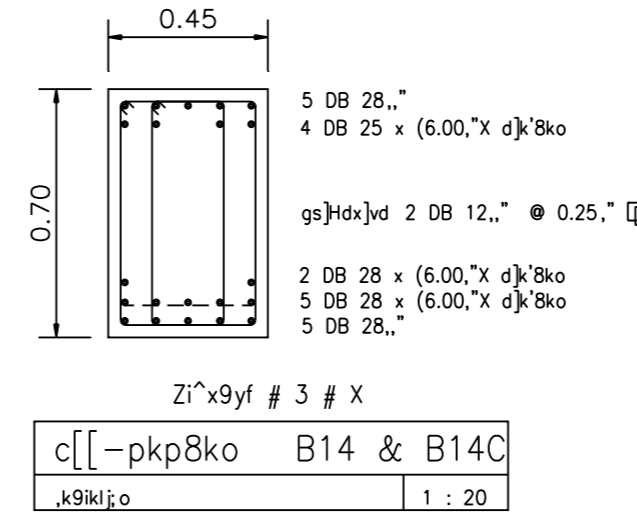
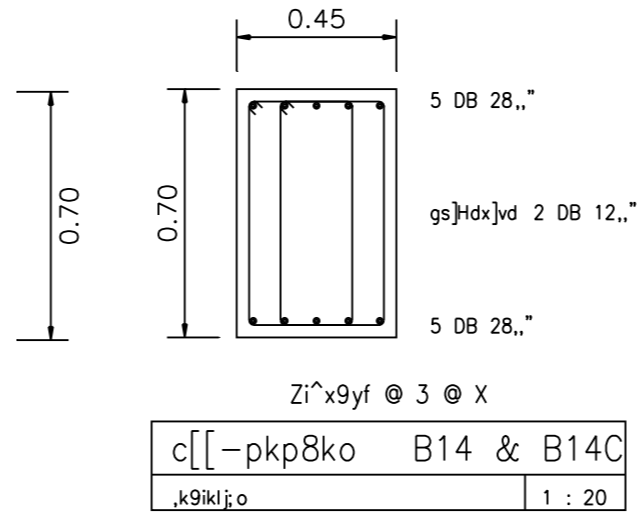
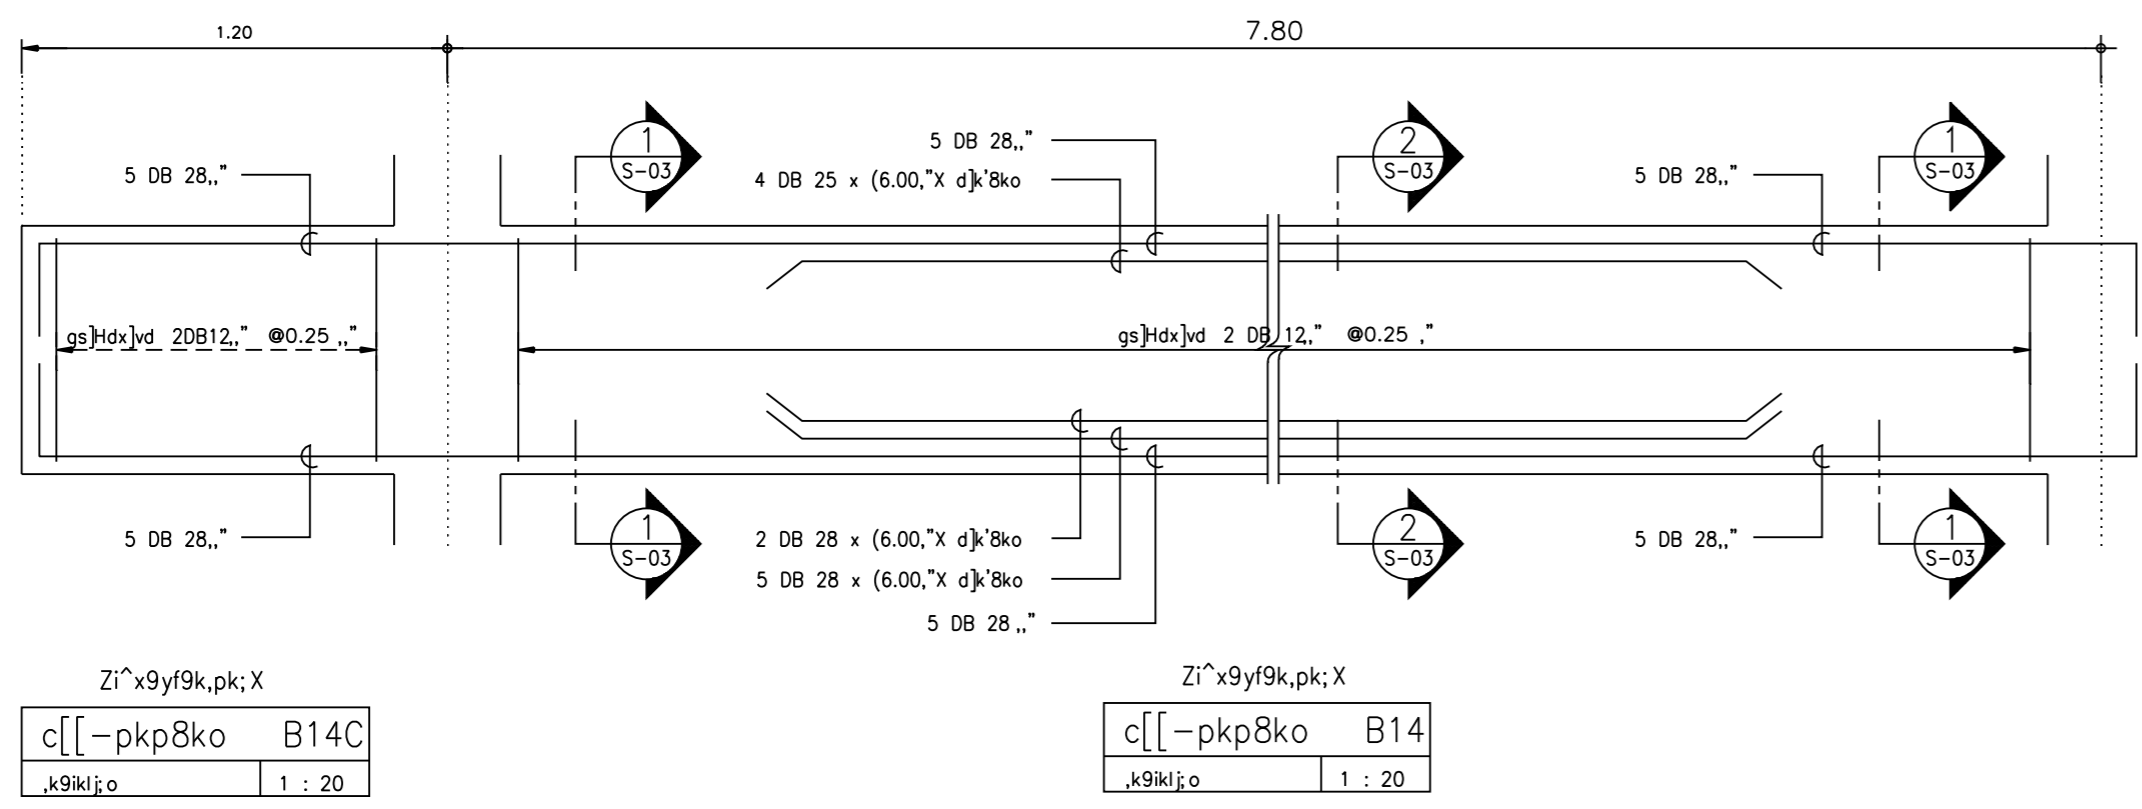
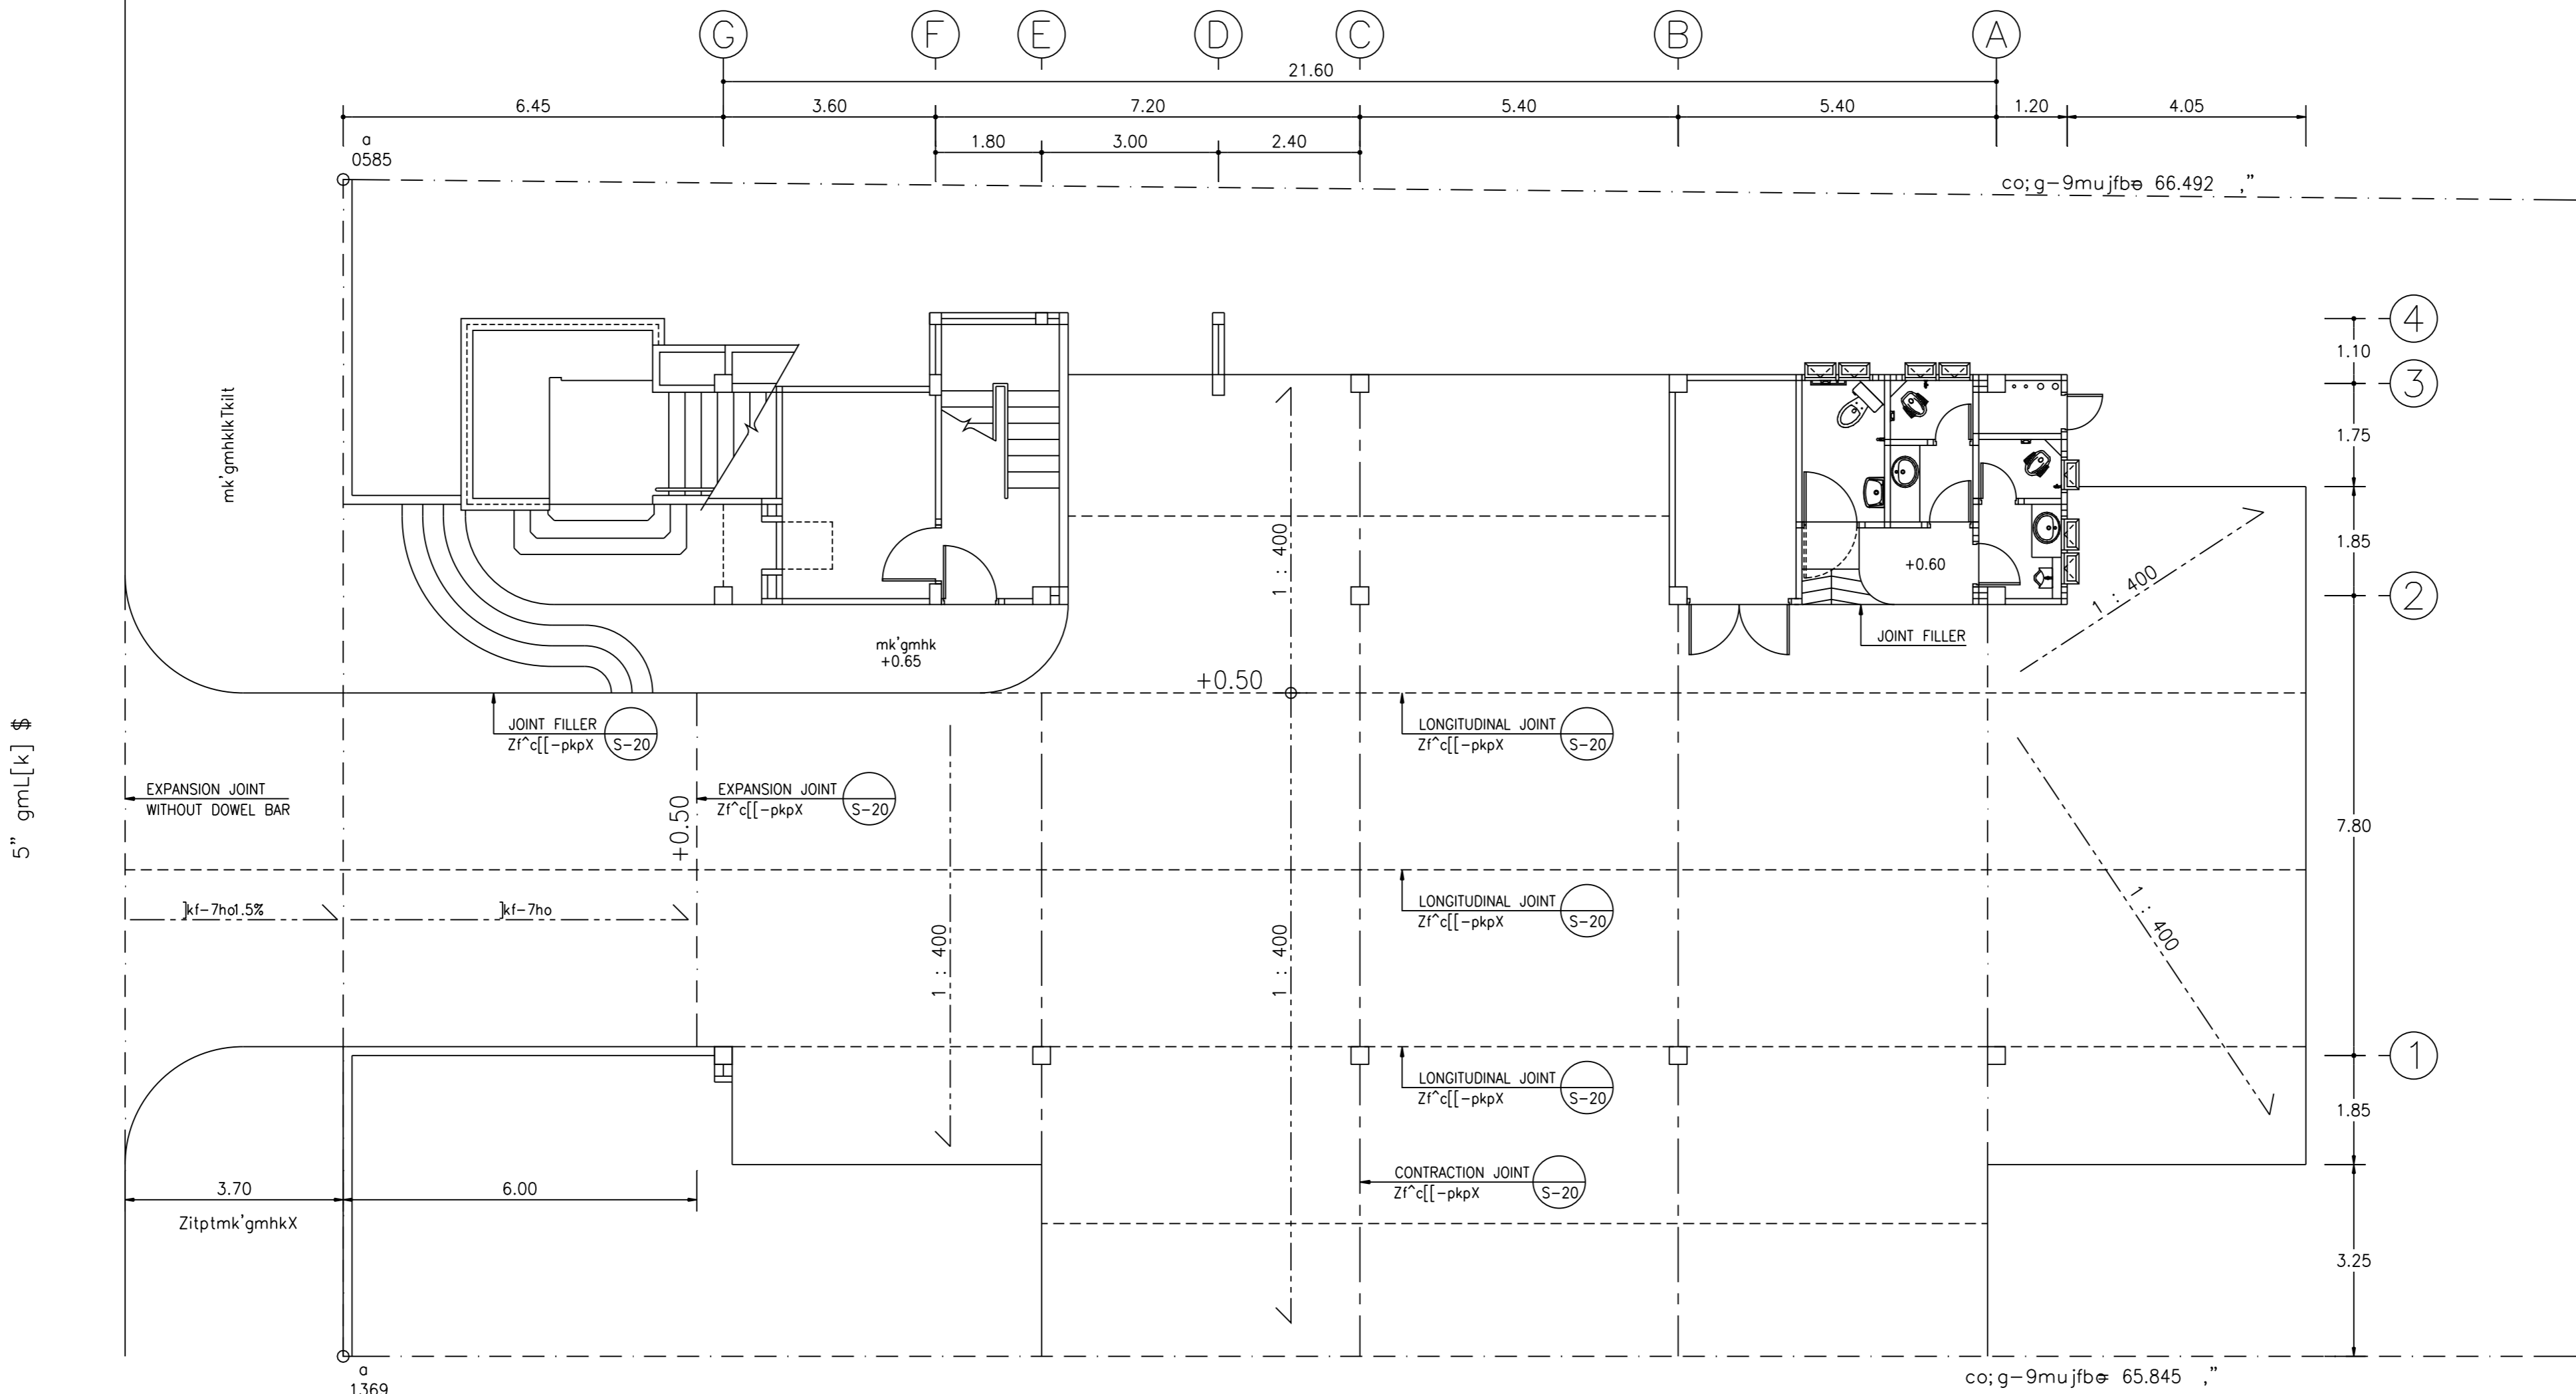


mblgsonv

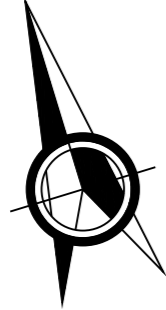

zy'dkic[j'ivp9jv5oo  
k9ikj;o 1 : 100

- s,kpgs96
- = CONTRACTION JOINT
- - - = LONGITUDINAL JOINT
- - - = EXPANSION JOINT
- > co; kf-v5oo4kp.of8i'dki

REVISIONS	DATE
A c[[-djvnhk'	15/2/2000

NOTE  
 • ALL DIMENSIONS ARE IN METER UNLESS OTHERWISE INDICATED  
 • NO DIMENSION SHALL BE SCALED  
 • ALL DRAWINGS ARE THE PROPERTY OF THE AREA CO.,LTD. AND CAN NOT BE USED REPRODUCED OR DUPLICATED WITHOUT PERMISSION

OWNER  
 Tok8kigrnjvdkigdK9i  
 c]ttsildkigqK9i

DESIGNER  
**AREA**  
 AREA CO.,LTD.  
 111/1 Lodproo23 Lodyoo Chaluchok Bangkok 10900  
 Tel. (662) 5139533-5 Fax. (662) 5139536

ASSISTANT ARCHITECT  
 gdup'widi cl06;LN  
 ;bl; dif8i'lihk'  
 kot 0i^Pr^KNlydibN lp^%#5  
 v]dihN 9ik=^ lp^%#35  
 jyr,yoTN -6mikoomN lp^%#0

;bl; dil6-k4b[k]  
 l64ymi ;ktb=pNd6] lod^%#%  
 Lbib=yp 0yo9ud6] x;1'

;bl; diwaahk  
 [iio^ g0bPab0r^]z] :od^%#  
 =yp; ycolN :njv9i 4od^%#20%

;bl; dig8in jv'd]  
 jyl ob9bro id^%#5  
 ,yRokdi  
 ruil69 16;idpL;bdpN 15^%#\*04  
 lbtm7b=yp v6jpry93]Z4kp.oX

DRAWN DATE  
 [brv9i s,yf,lug]bl  
 CHECKED

APPROVED  
 F8i'dki  
 vk8kileoyd'kolk-k

mu9j&'  
 v^-]6' 0^ 0yom[6iu  
 c[[-cfr'  
 zy'dkic[j'ivp9jv5oo

FILE NO	DRAWING NO
9911	S - 19
DATE	15 / 2 / 2000
SUB-TOTAL	GRAND-TOTAL
20	91

Area-A2(roll) 390x600mm.

