


i^xfhko ③
 ,k9ikij;o 1 : 100

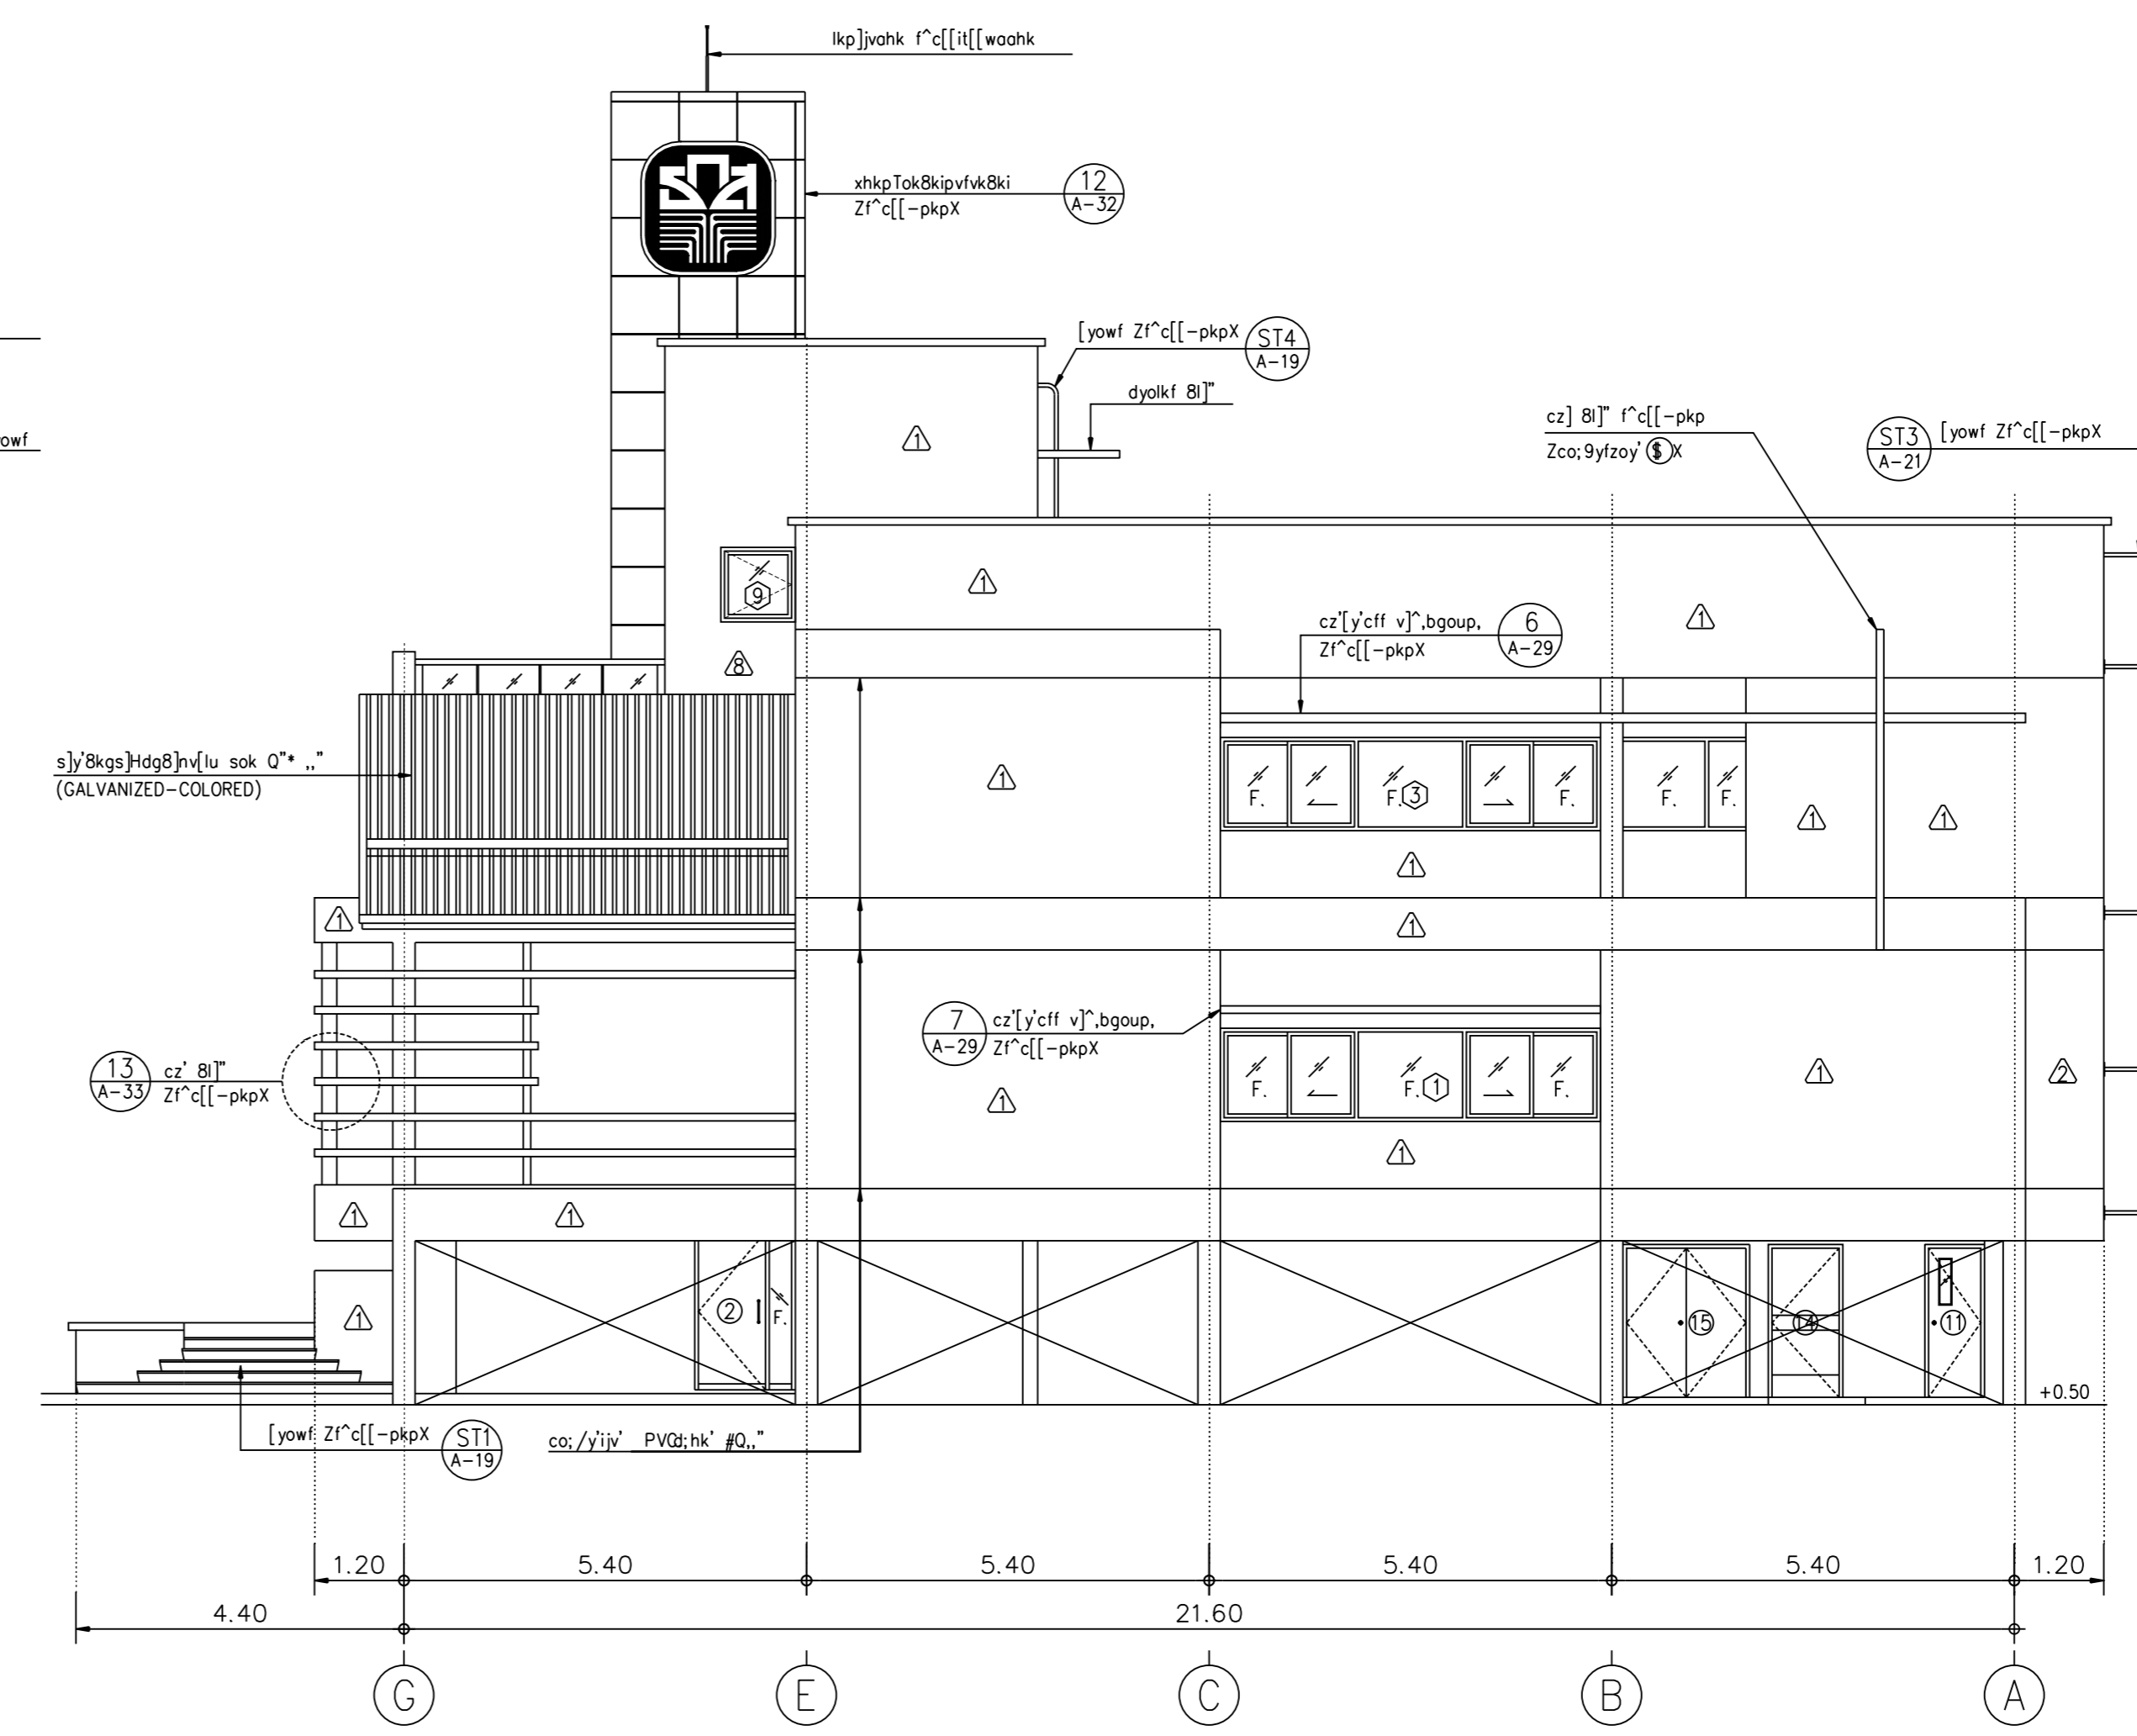

i^xfhko ④
 ,k9ikij;o 1 : 100

REVISIONS	DATE
A c[[d]virk'	15/2/2000

NOTE
 • ALL DIMENSIONS ARE IN METER UNLESS OTHERWISE INDICATED
 • NO DIMENSION SHALL BE SCALED
 • ALL DRAWINGS ARE THE PROPERTY OF THE AREA CO.,LTD. AND CAN NOT BE USED REPRODUCED OR DUPLICATED WITHOUT PERMISSION

OWNER
 Tok8kigrn jvdkgdK9i
 c]tsdildkigqK9i

DESIGNER
AREA AREA CO.,LTD.
 111/1 Lodproo23 Lodyoo Chaturach Bangkok 10900
 Tel. (662) 5139533-5 Fax. (662) 5139536

15kxobd
 v]dlin 9ik=^ 15°00'00"
 ;yo=yp [6P;ib=pN 15°00'00"
 ri=yp ob9e;ikiliki 15°00'00"
 ;b[]n g0bP;ik;6cb 15°00'00"

ASSISTANT ARCHITECT
 gdup'wdi clo6;LN
 ;bl; difB'ilink'
 ;kot 0°P'KXN;ydBN 15°00'00"
 v]dlin 9ik=^ 15°00'00"
 loyp i; k'FC; 15°00'00"
 ;bl; dil6-k4b[k]
 i64ymi ;ktb=pNd6; lod'00"
 Lbib=yp Oyo9iud6; x;1"

;bl; diwaahk
 [i0' g0bP;ob0']z] ;od'00"
 =yp; ycoN :nj9i' 4od'00"

;bl; dig8in jv'd
 lyj ob9bro 15°00'00"

;yRokdi
 ruil69 i6;idp;bdpN 15°00'00"
 lbtmT=yp v6joptryd9N 15°00'00"

DRAWN DATE
 [braydi s;yl;ug]bl

CHECKED

APPROVED

F8i'dki
 vk8kileoyd'kolk-k
 muj9&
 v' -]e' 0" Oyom[6iu
 c[[ctf'
 i^xfhko \$
 i^xfhko %

FILE NO 9911	DRAWING NO A - 09
DATE 15 / 2 / 2000	
SUB TOTAL	GRAND TOTAL

Area-A2(roll) 390x600mm.

