



cx]o-pkp[yowf=yho]jk' ST 2
 ,k9ikl]o 1 : 50

cx]o-pkp[yowf=yho # ST 2
 ,k9ikl]o 1 : 50

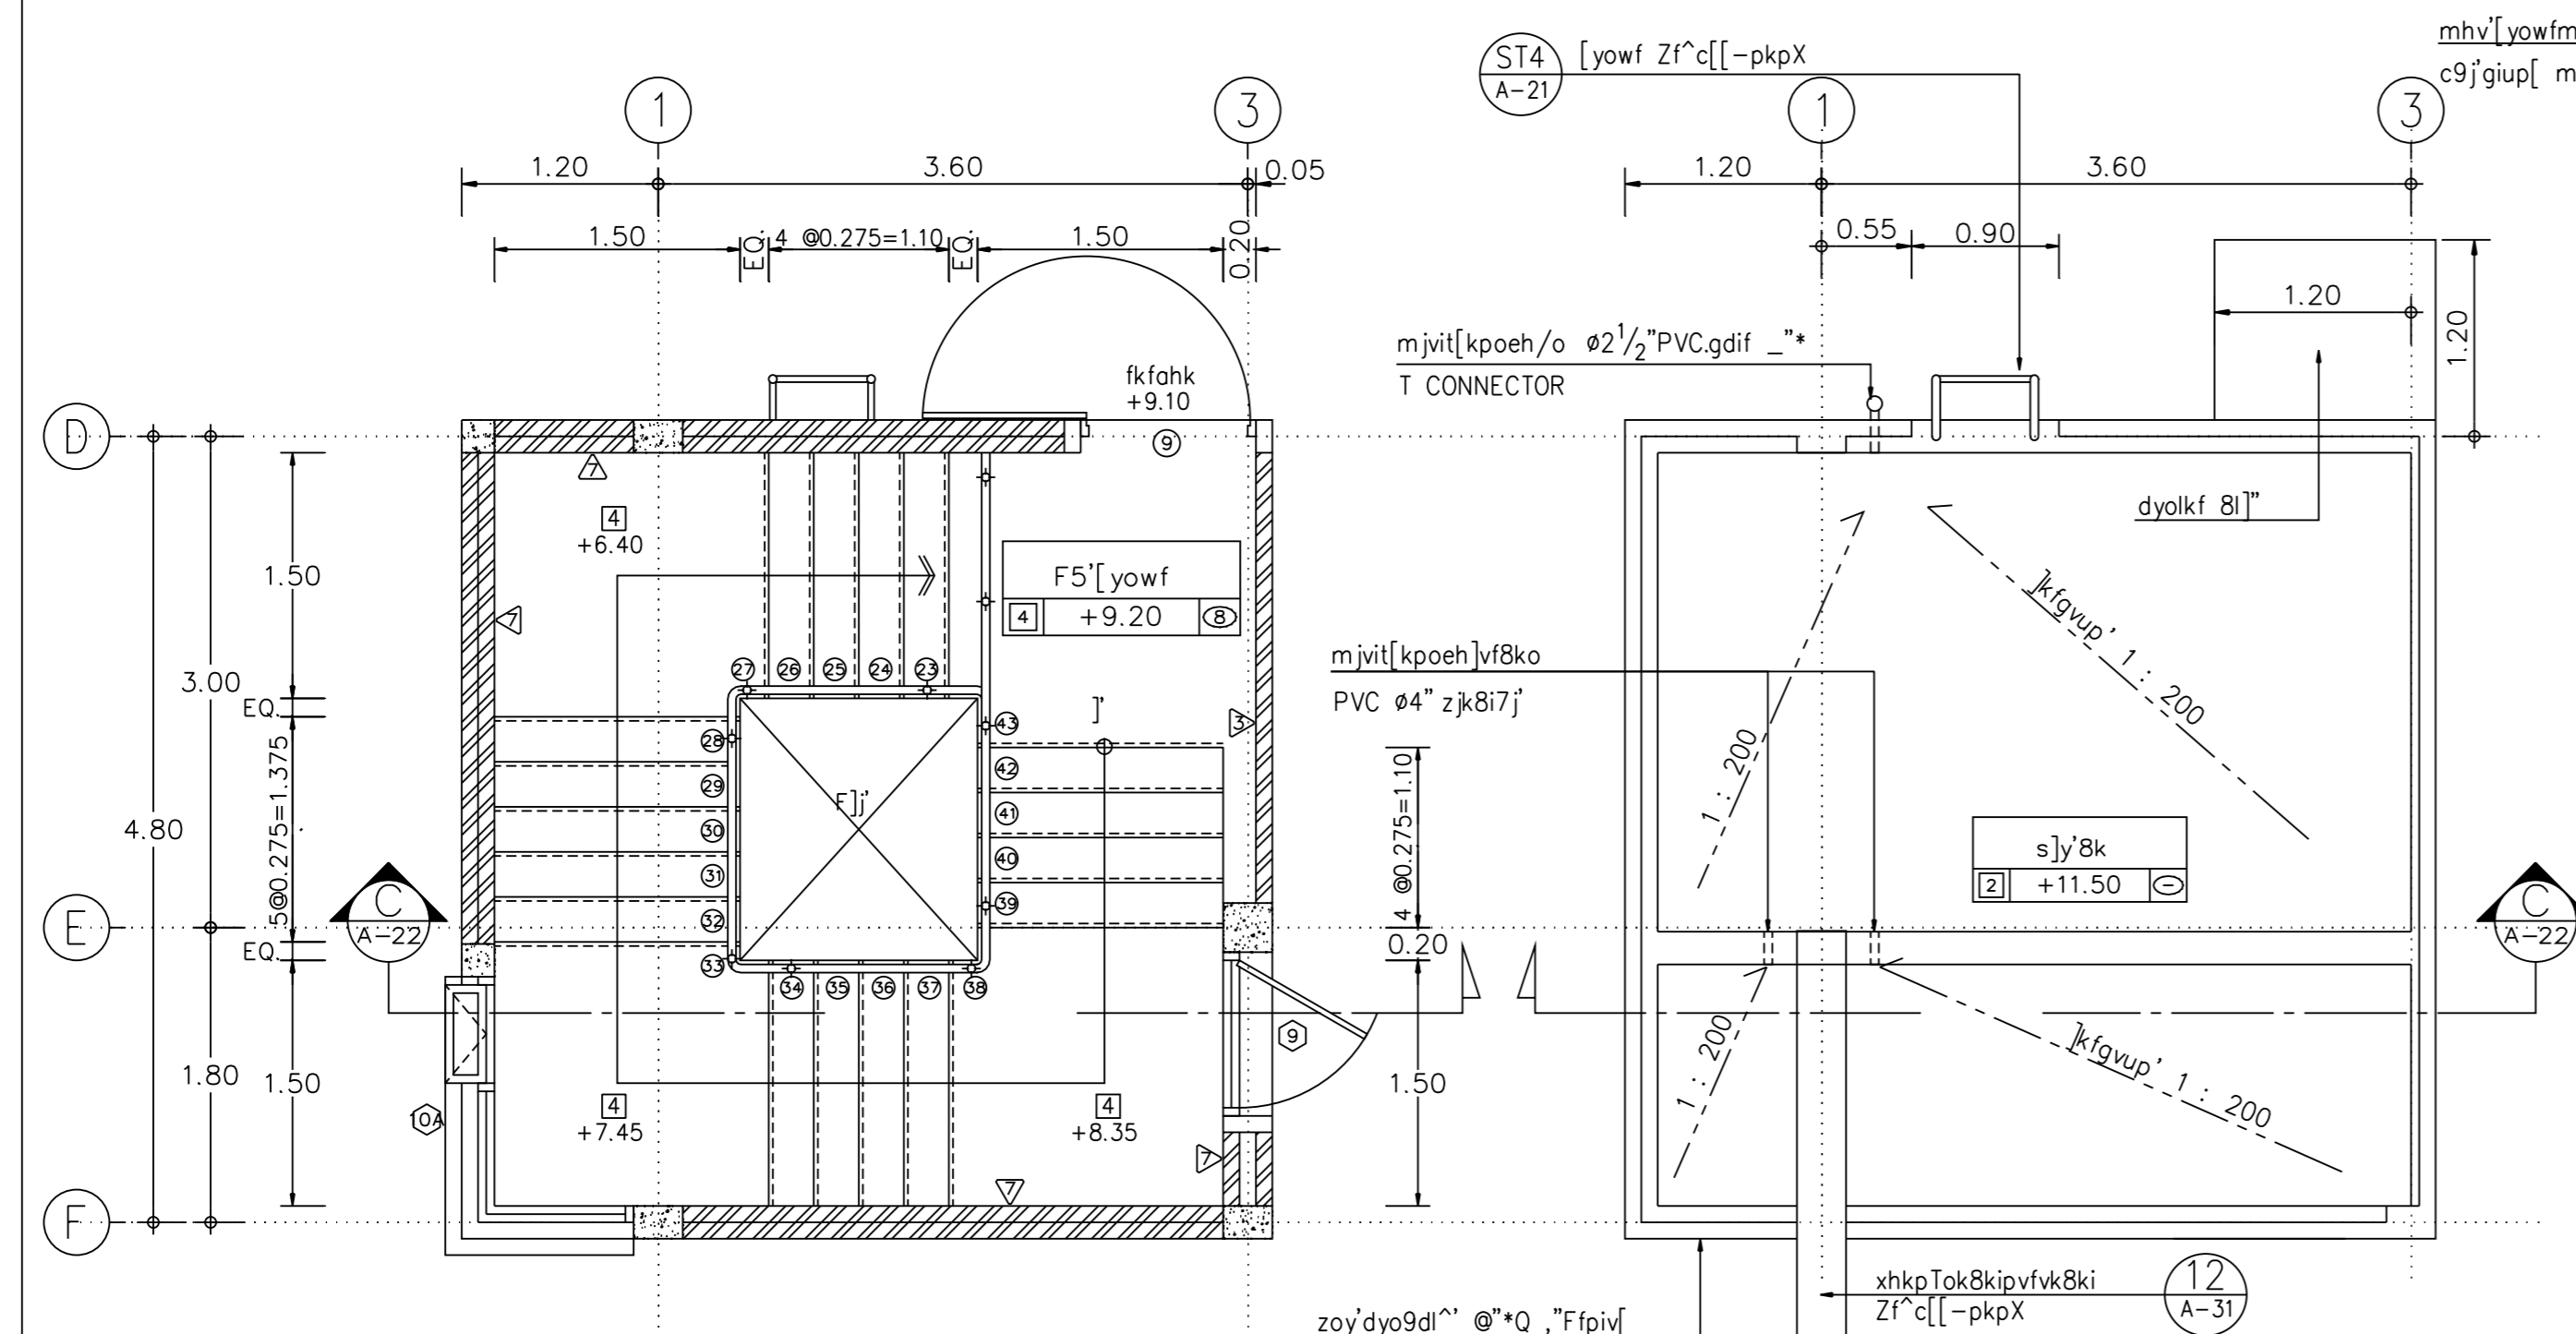

cx]o-pkp[yowf=yhofkfhk ST 2
 ,k9ikl]o 1 : 50

cx]o-pkps]y'8k[yowf ST 2
 ,k9ikl]o 1 : 50

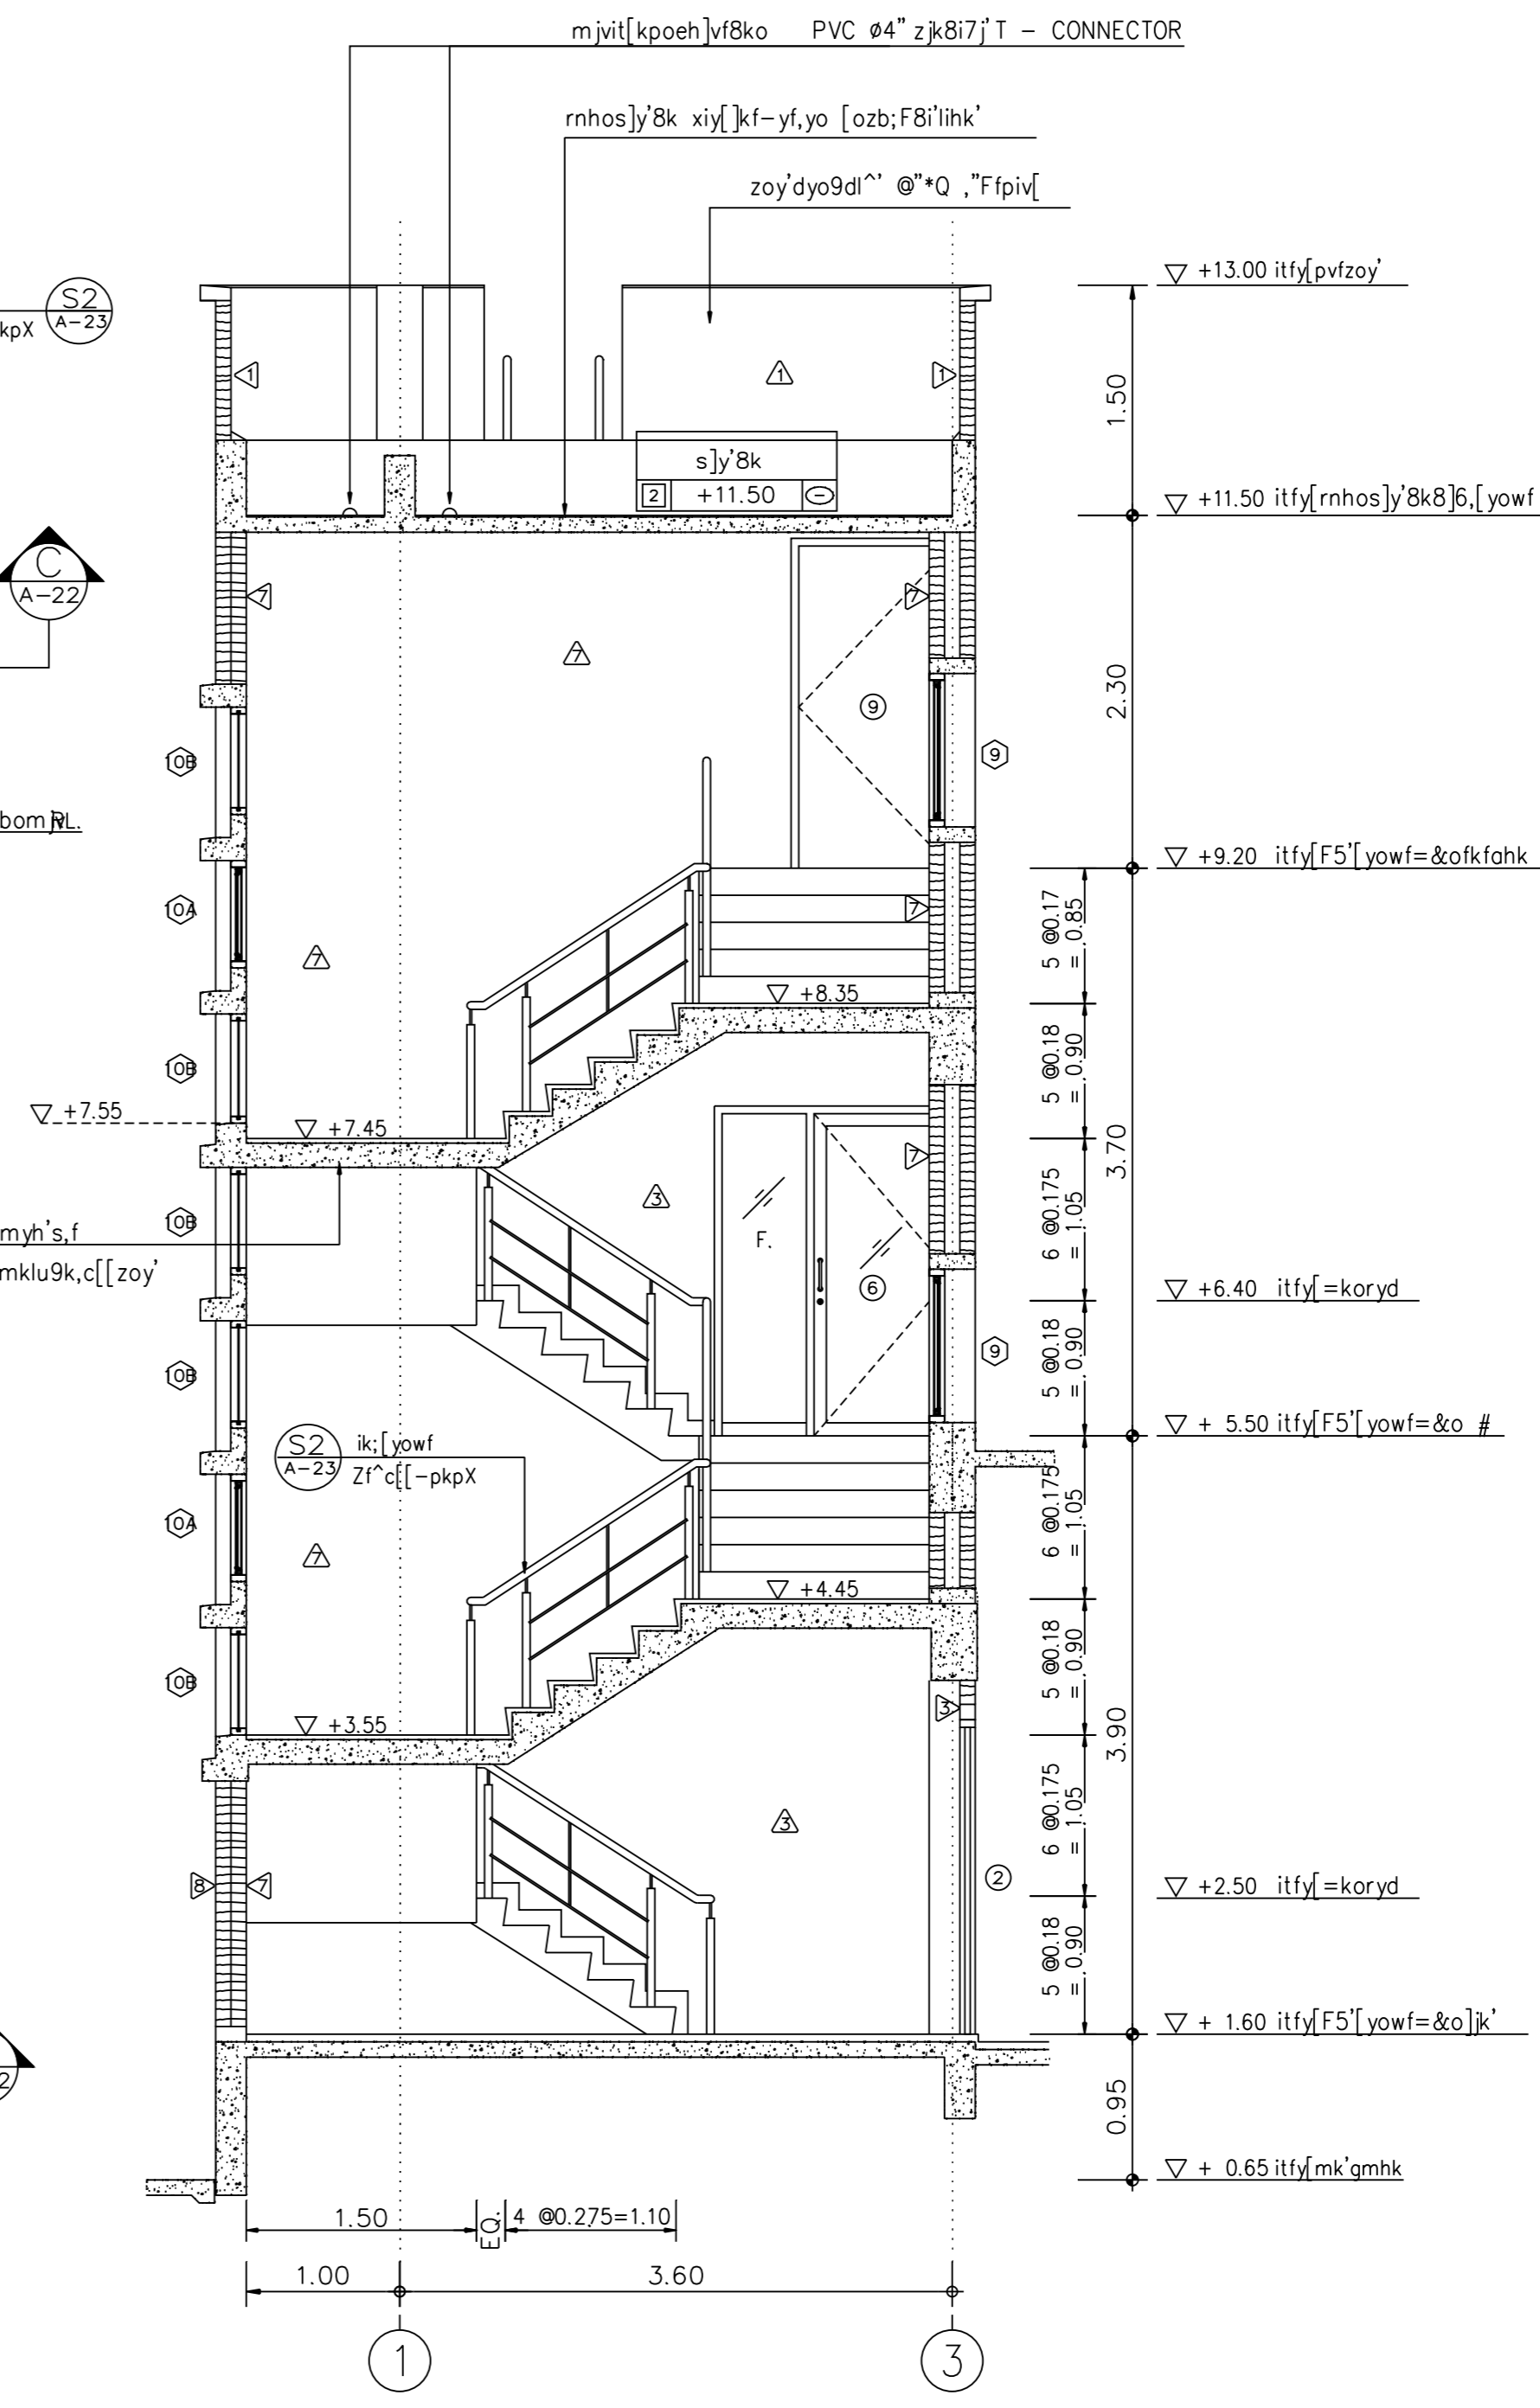

i^x9yf
 ,k9ikl]o 1 : 50

REVISIONS	DATE
A c[[-pkp]	15/02/2000

NOTE
 • ALL DIMENSIONS ARE IN METER UNLESS OTHERWISE INDICATED
 • NO DIMENSION SHALL BE SCALED
 • ALL DRAWINGS ARE THE PROPERTY OF THE AREA CO.,LTD. AND CAN NOT BE USED REPRODUCED OR DUPLICATED WITHOUT PERMISSION

OWNER
 Tok8kiqnrjvdkidk9i
 c]tsaidkigqk9i

DESIGNER
AREA
 AREA CO.,LTD.
 111/1 Ladproo23 Ladsoo Chatuchak Bangkok 10900
 Tel. (662) 5139533-5 Fax. (662) 5139536

15kxobd
 v]sin 9k=" 15"00#4
 :yo=yp [6P;tb=pN 15"0"%)4
 ri=yp db9b;ikilki 15"j%#4

ASSISTANT ARCHITECT
 gduw'adi clo6;LN
 ;bL;di
 kot 0"PrXNlydfbn lp"20#5
 v]sin 9k=" lp"30#3

it[[6-k4b[k]
 i64ymi ;kb=pN06] lod"0)%

it[[waahk
 [i0" g0bPab0r"]k] :ad"0#]

it[[g8in]v'd
 lyf ob9bro 10"0%_5

DRAWN DATE
 [tbydi s.y]lug]l
 CHECKED

APPROVED

F8i'dki
 vk8kileoyd'kolk-k

muj9&
 v' sov'sko 0" v6fitkou

c[[ctf
 c[[-pkp[yowf ST-2

FILE NO	DRAWING NO
9909	A - 22
DATE	
15 / 02 / 2000	
GRAND TOTAL	SUB TOTAL

Area-A2(roll) 390x600mm.

