




i^x9yf-pkpd[t
 .k9ikj;o 1:20 ST1.1
 A-22

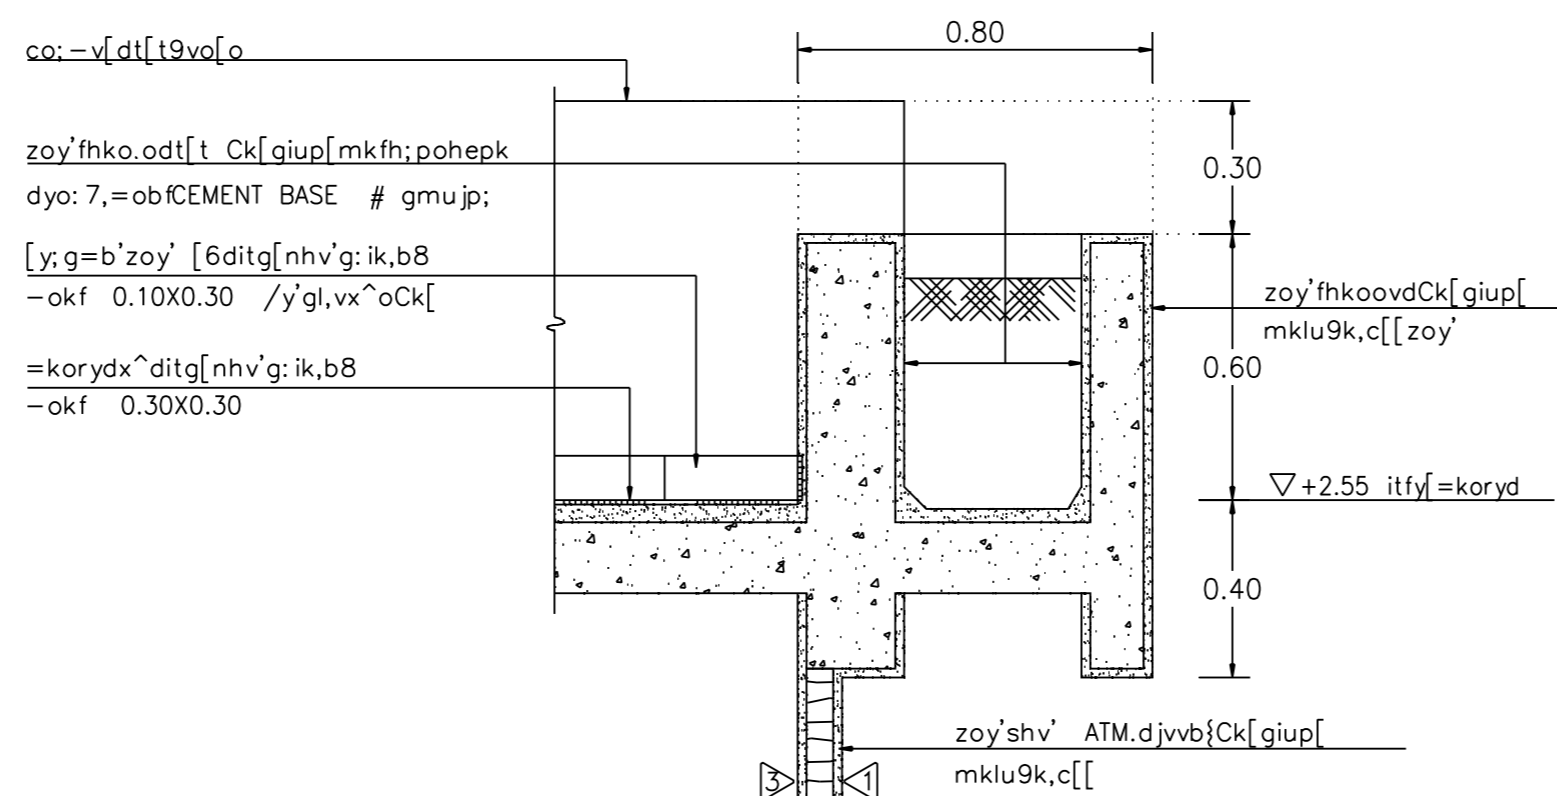


i^x9yf-pkpd[t
 .k9ikj;o 1:20 ST1.2
 A-22

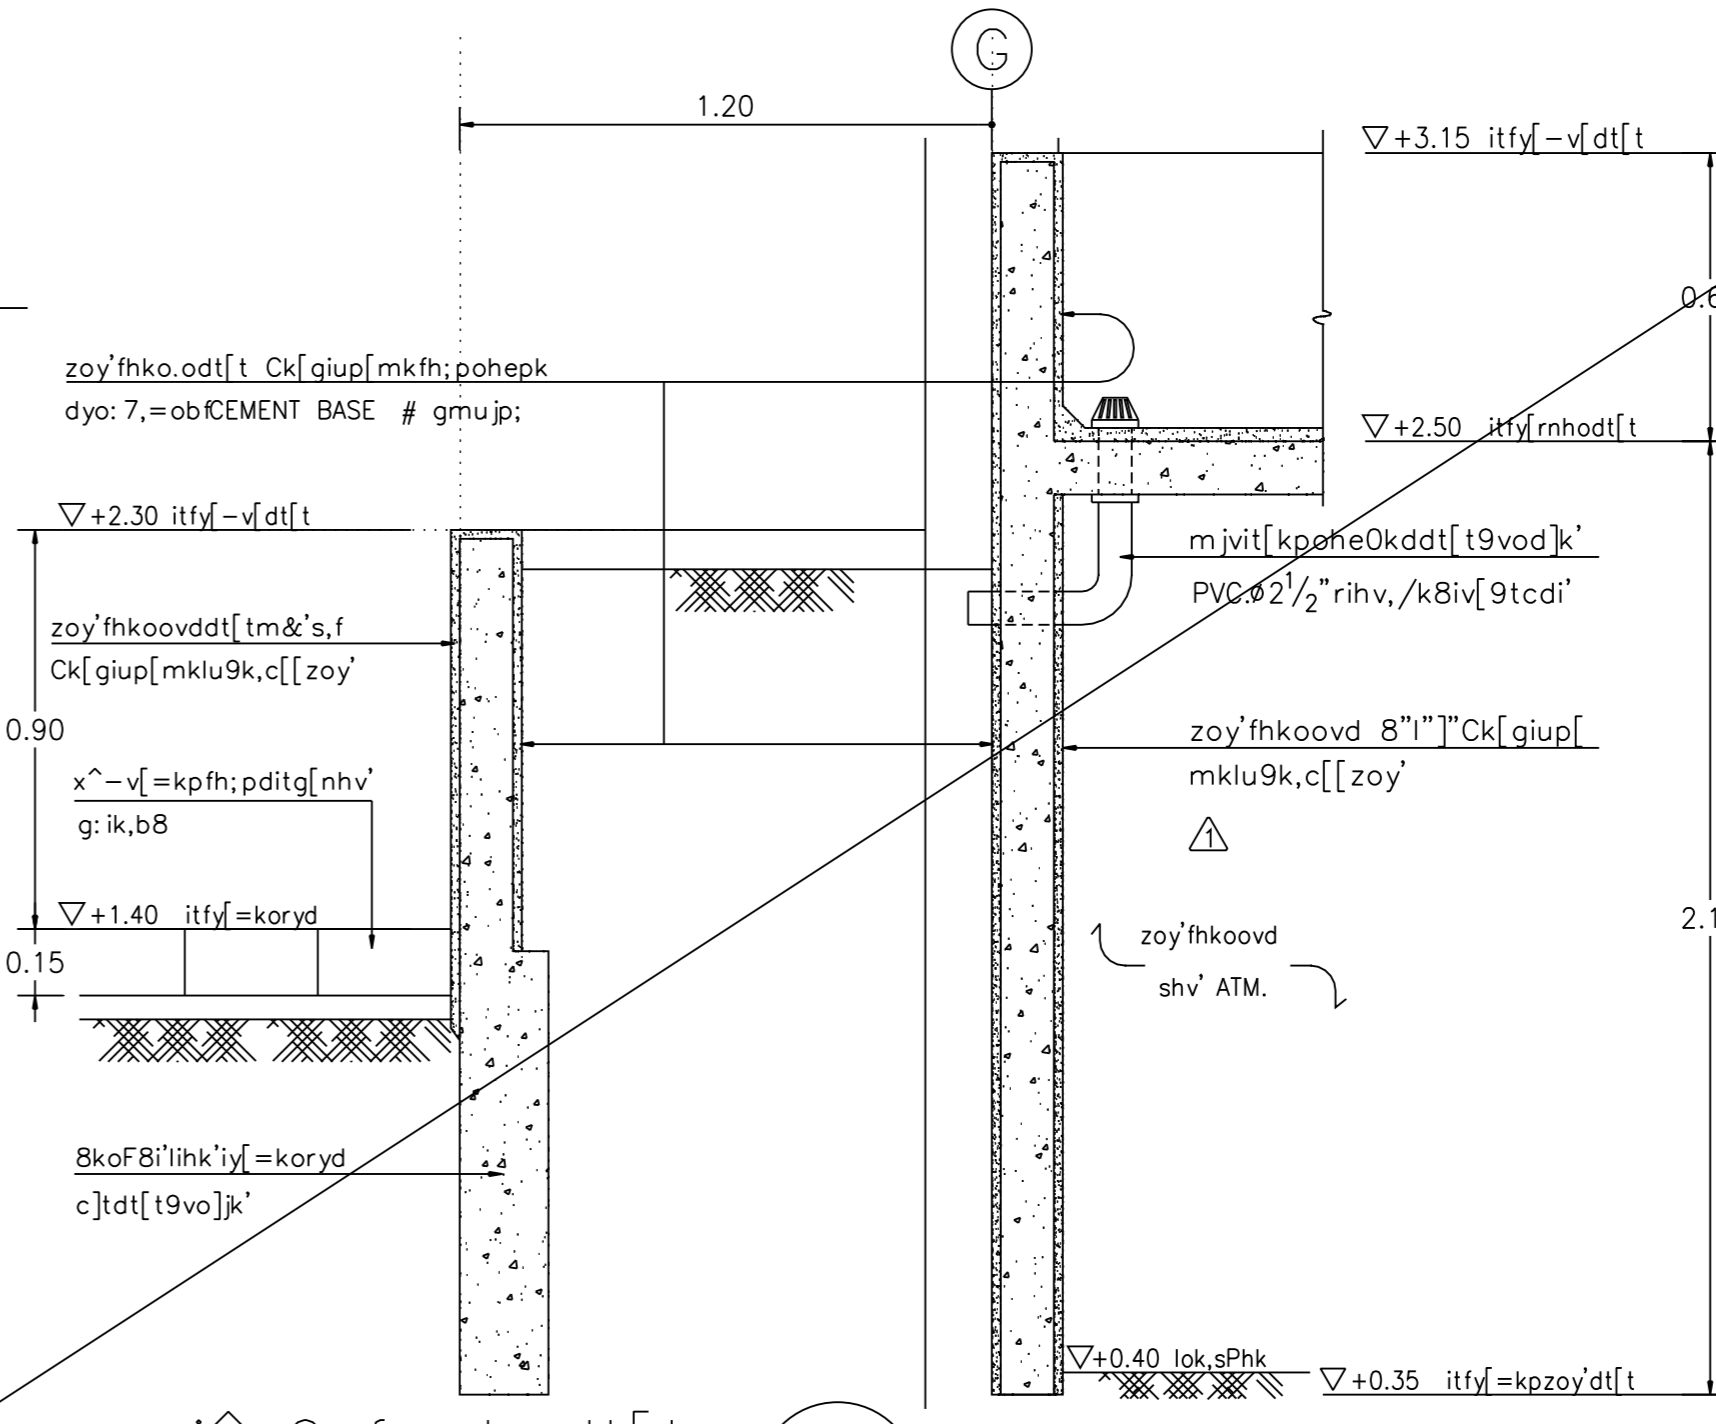


i^x9yf-pkpd[t
 .k9ikj;o 1:20 ST1.3
 A-22

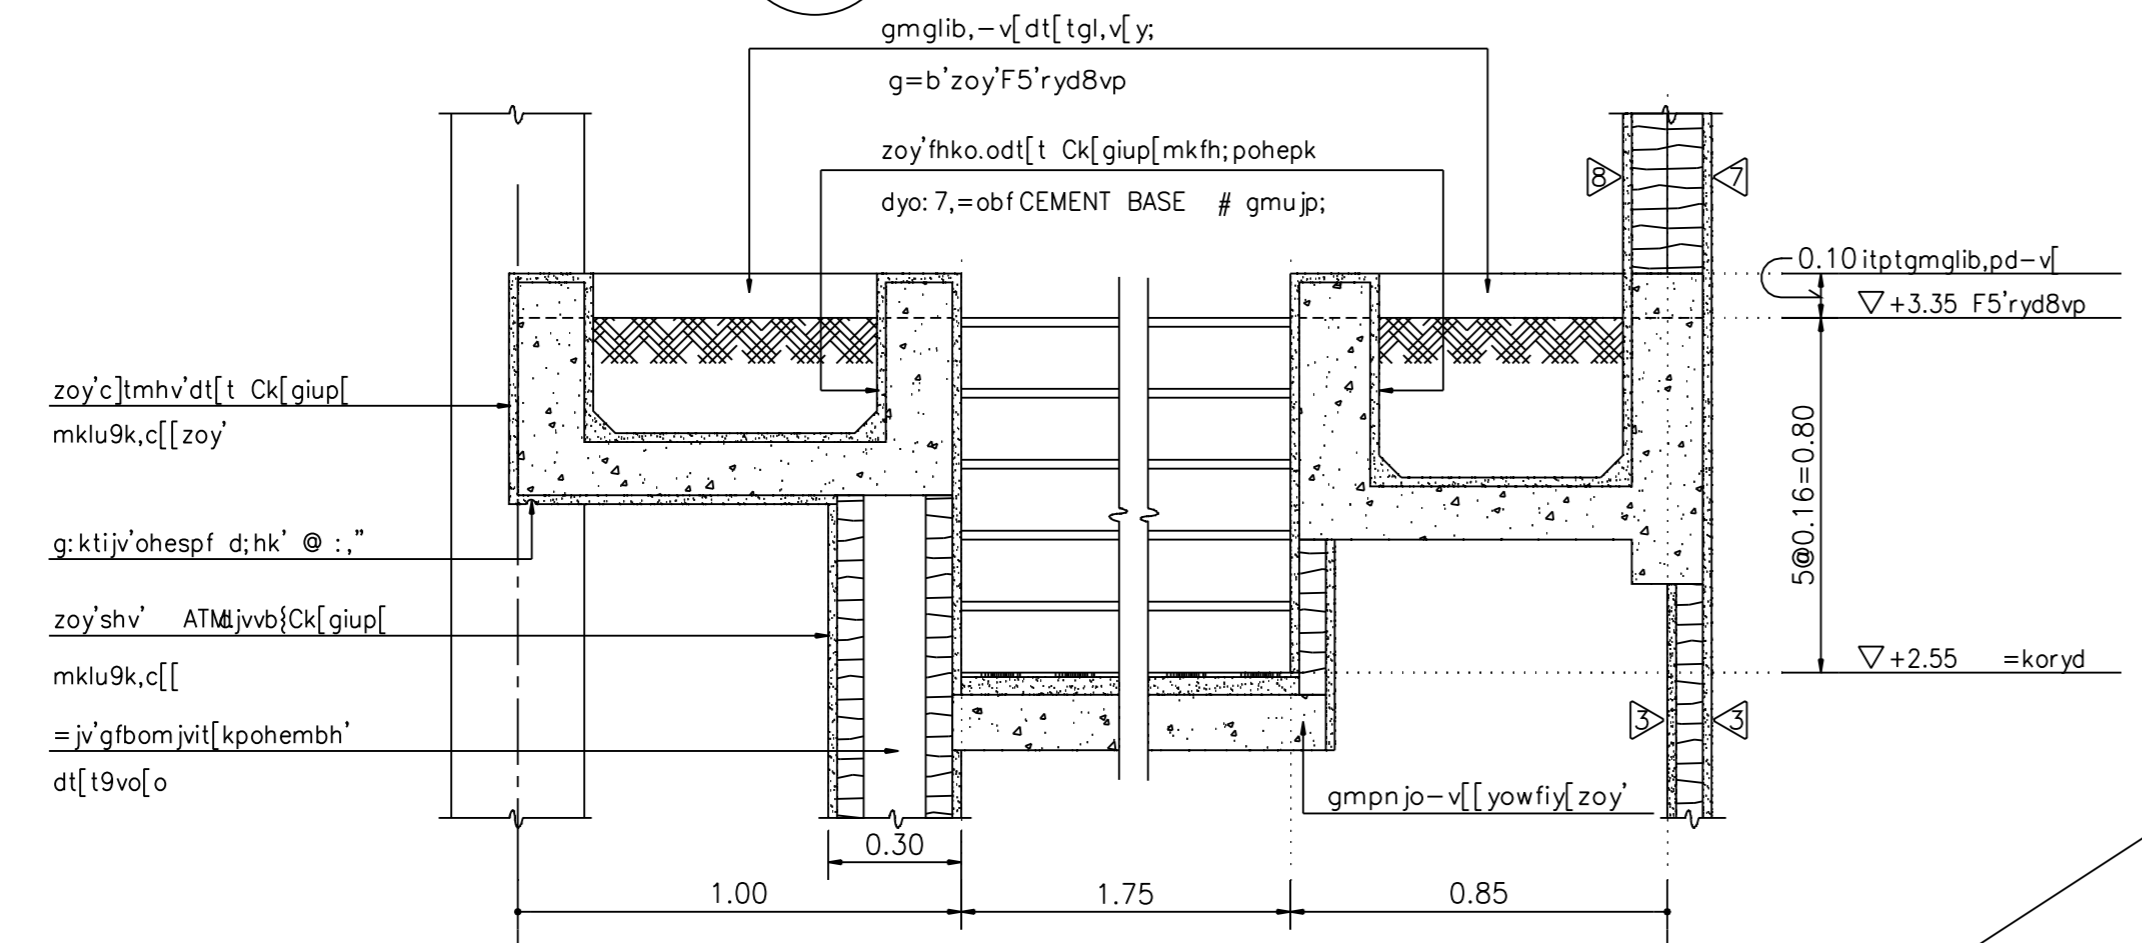

i^x9yf-pkpd[t
 .k9ikj;o 1:20 ST1.4
 A-22

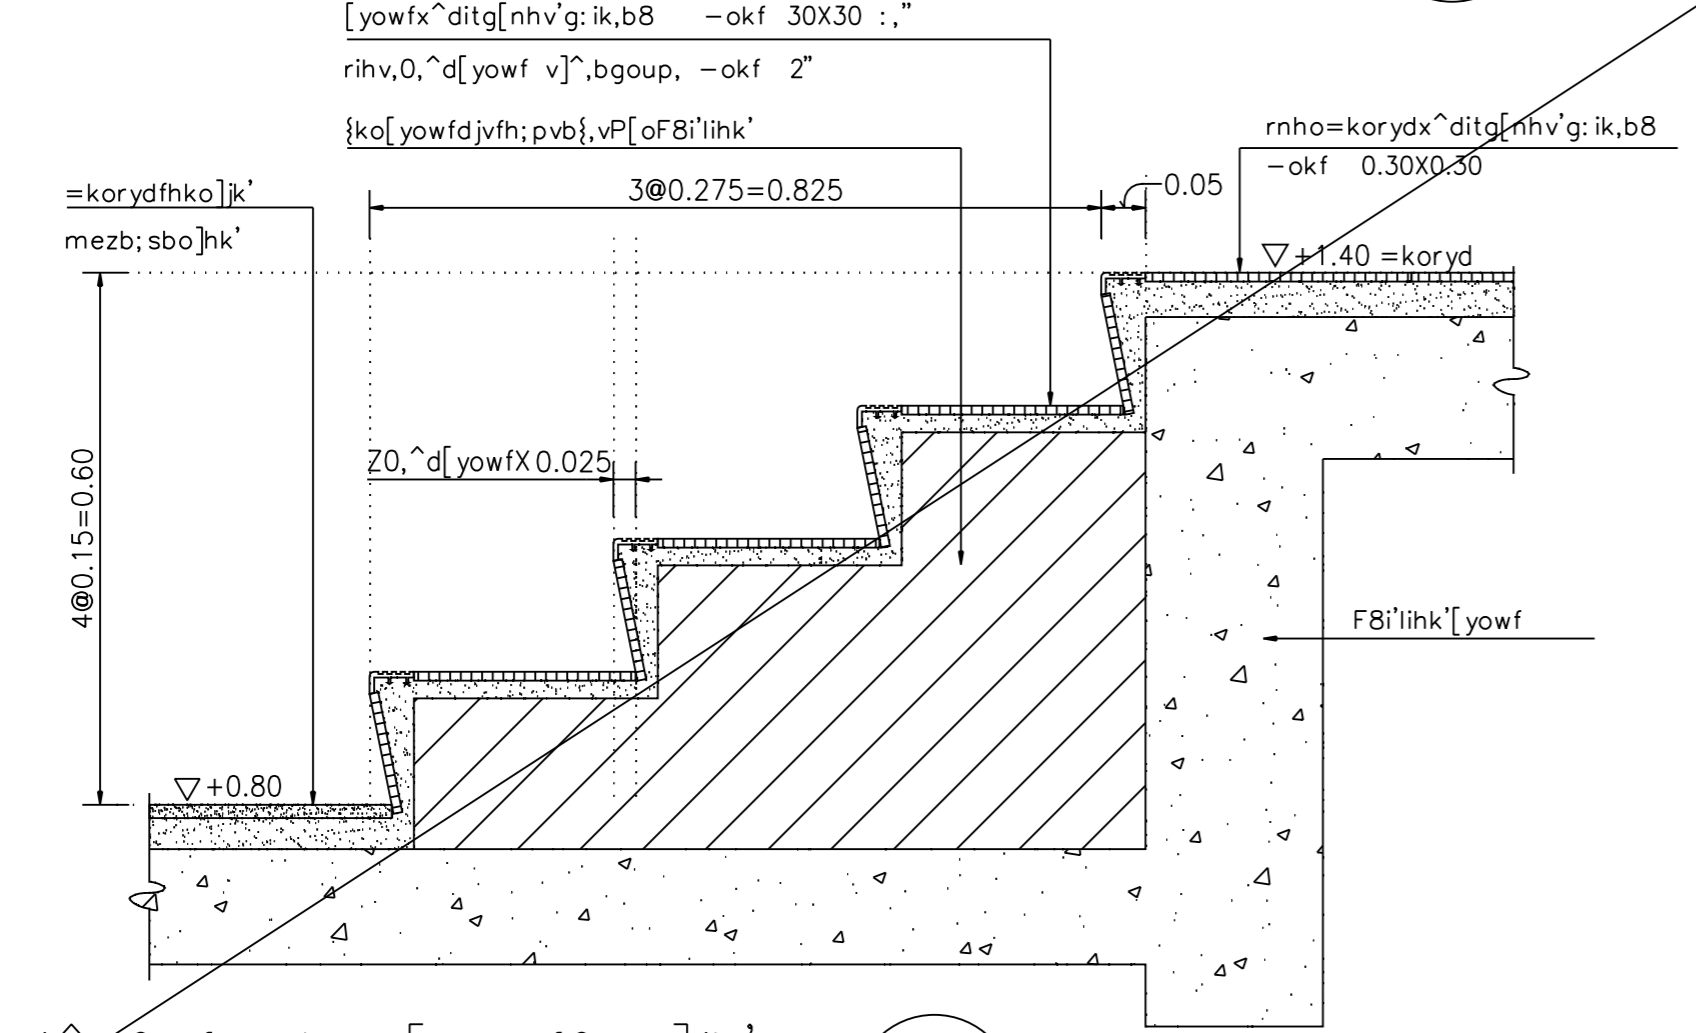

i^x9yf-pkp [yowf9vo]jk'
 .k9ikj;o 1:10 ST1.5
 A-22

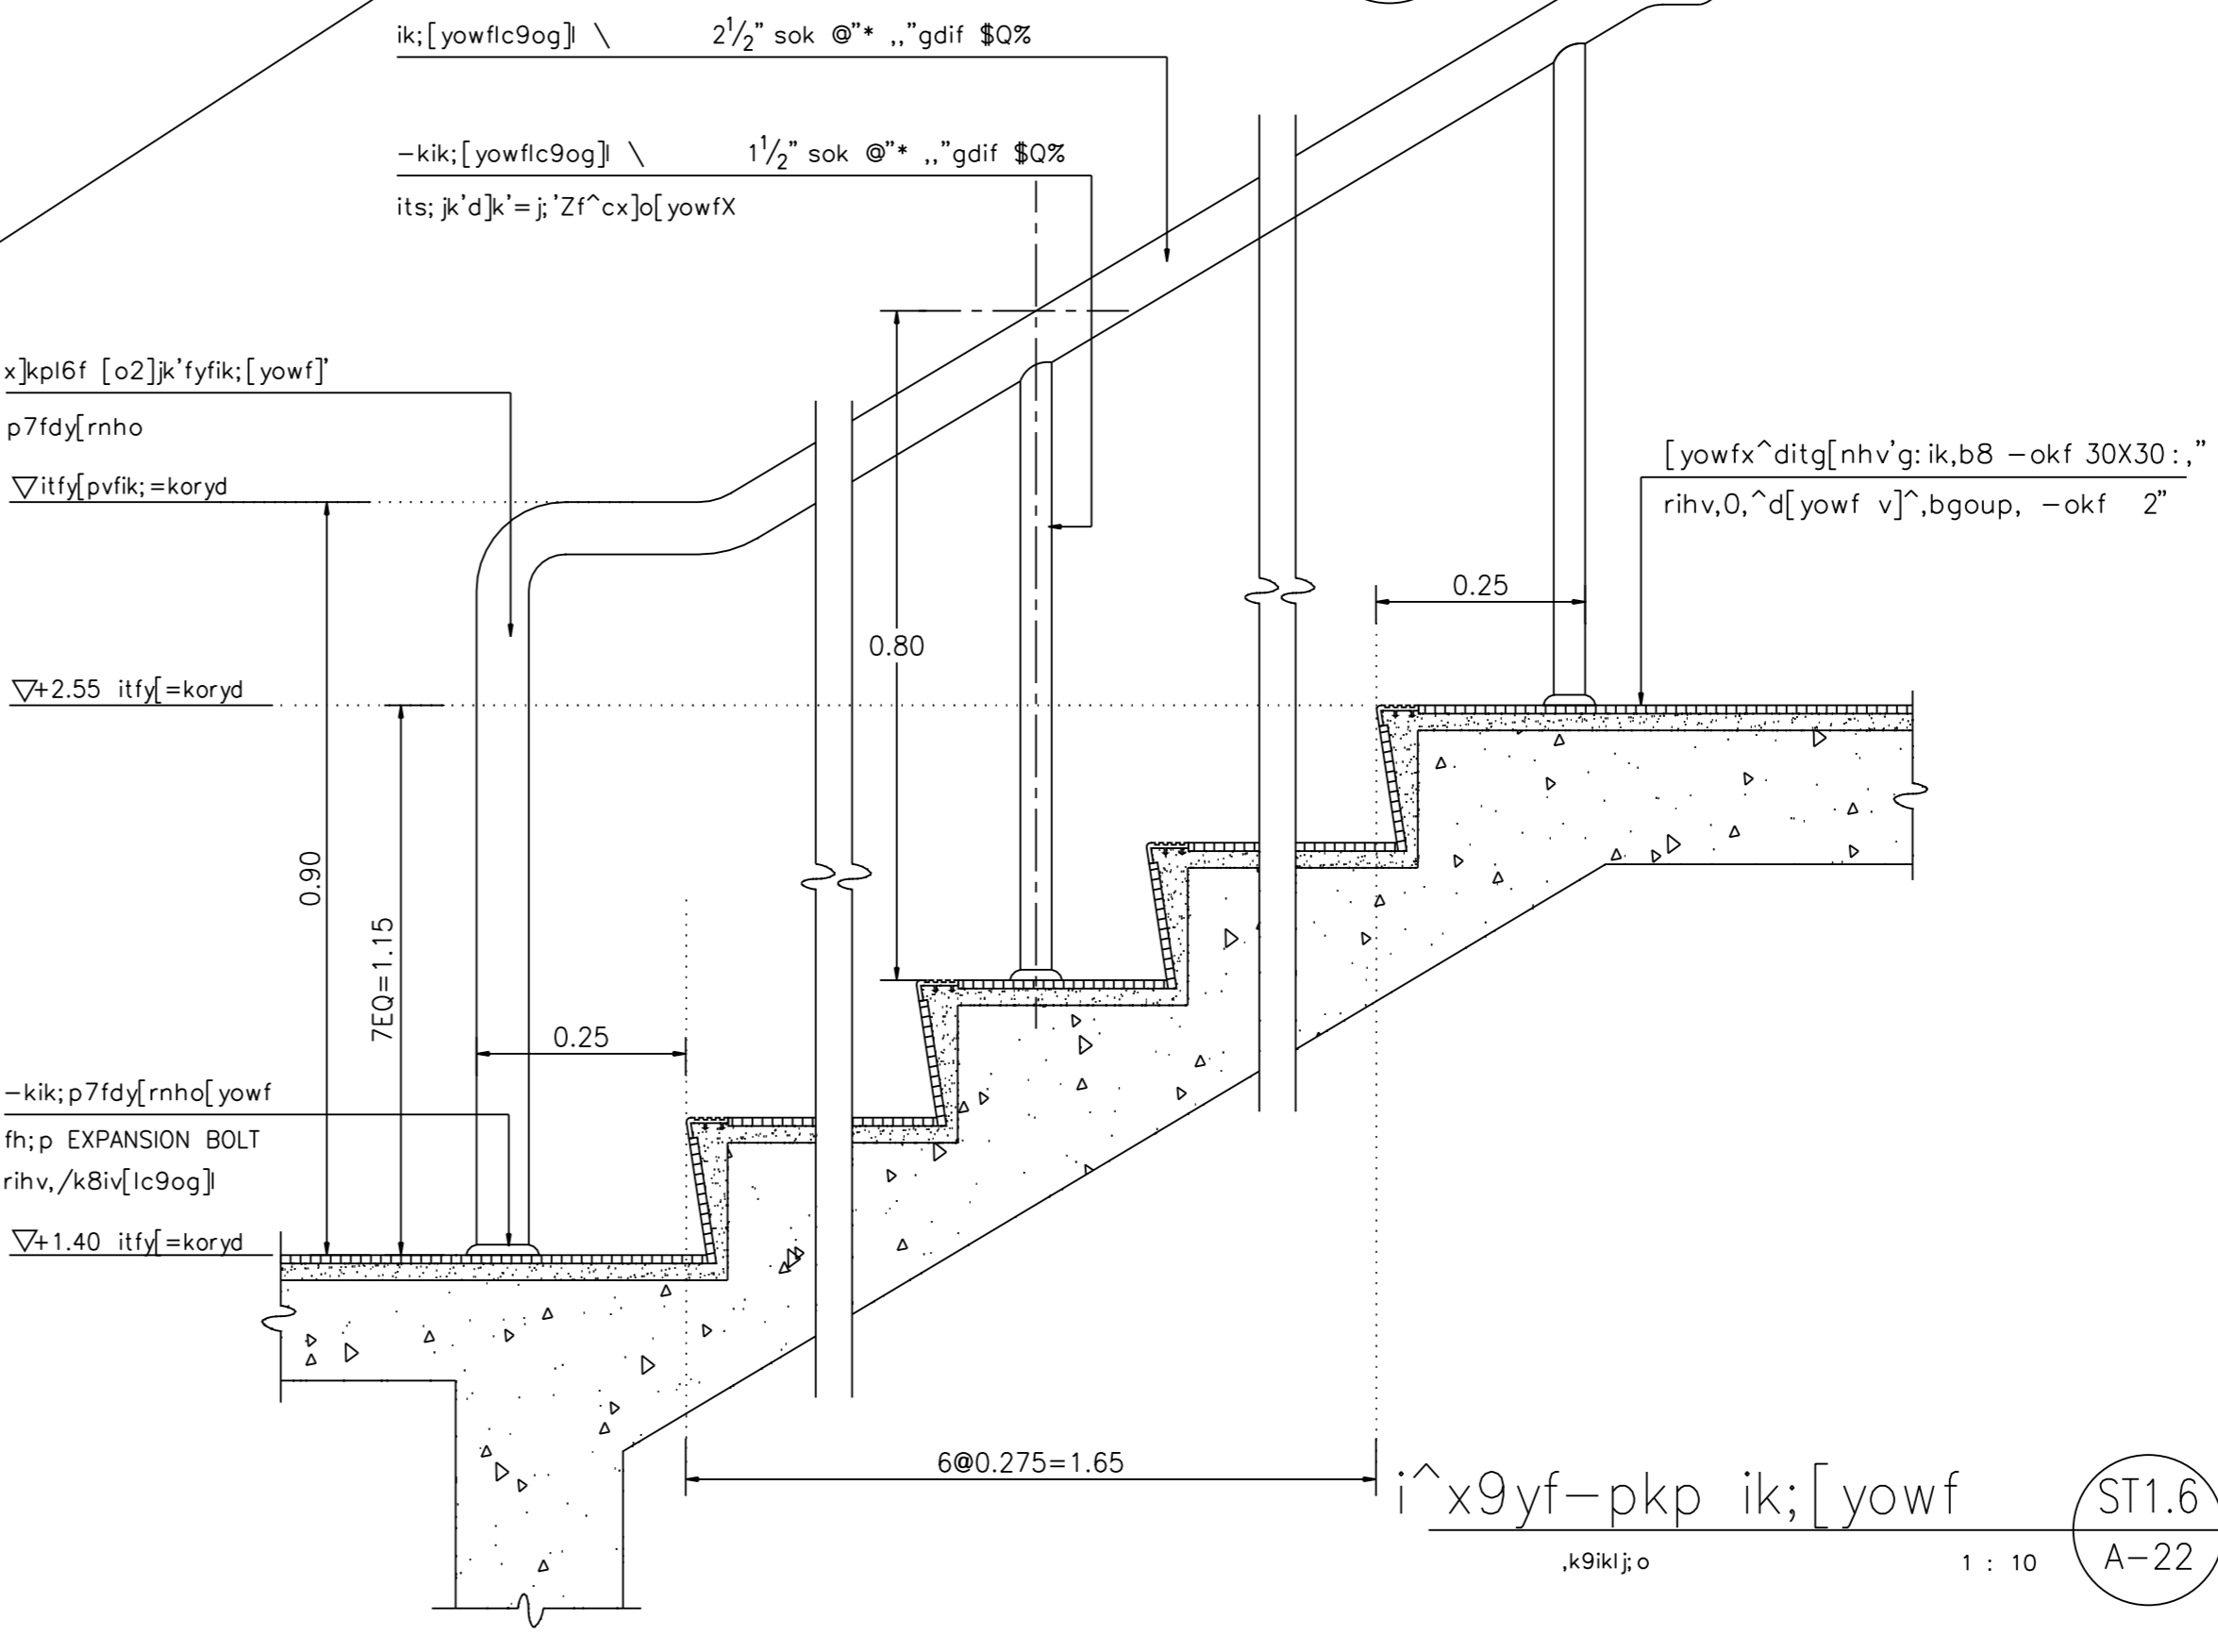

REVISIONS		DATE
A	c[[djvink'	15/2/2000

NOTE
 • ALL DIMENSIONS ARE IN METER UNLESS OTHERWISE INDICATED
 • NO DIMENSION SHALL BE SCALED
 • ALL DRAWINGS ARE THE PROPERTY OF THE AREA CO., LTD. AND CAN NOT BE USED REPRODUCED OR DUPLICATED WITHOUT PERMISSION

OWNER
 Tok8kign jvdkgidK9i
 c]tsididkigqK9i

DESIGNER
AREA
 AREA CO., LTD.
 111/1 Lodpro23 Lodayo Chaturach Bangkok 10900
 Tel. (662) 5139533-5 Fax. (662) 5139536

15kxobd
 v]din 9ik=^ 15"00#
 ;yo;yp [6P;ib=pN 15"0#*4
 r;e;yp d;9;ik;ik 15"7#*4
 ;b] ^N g;ob;ik;6ch 15"00#

ASSISTANT ARCHITECT
 gdup'adi clo6; LN

;bl; dif8i'link'
 .kat 0"PrXNlydbN 1p"00#
 v]din 9ik=^ 1p"00#
 foyp i; k'FC, 1p"00#

;bl; dil6-k4b[k]
 l64ymi ;ktb=pNd6] lod'0#%
 Lbib=yp Oyo9iud6] x; l"

;bl; diwaahk
 [iio' g;ob;Pab;0r^]z] :od'0#%
 =yp; ycoN :njv9i' 4od'0#%
 ;bl; dig8in jv'd
 lyl ob9bro 1d'0#% \$

y]Rokdi
 ruil69 i6; idpt; bdpN 15"7#*04
 l;bmTb=yp v6jpry; 24kp ox

DRAWN [tray] s;yl;ug]l
 CHECKED

APPROVED

F8i'dki
 vk8kileoyd'kolk-k

mu;9&'
 v' -j; 0" Oyam[6iu

c[[ctf'
 c[[-pkp ST1.1 - ST1.6

FILE NO	DRAWING NO
9911	A - 22

DATE	SUB TOTAL	GRAND TOTAL
15 / 2 / 2000		

