


s.kpgs96  
 CH = itf]8;k,l~/hk ;yf0kdrnhozb;legiH057'mhv'/hk  
 diluw,jwhit[68;k,l'~ .shf^0kdc[[-pkpsinvi^x9yf

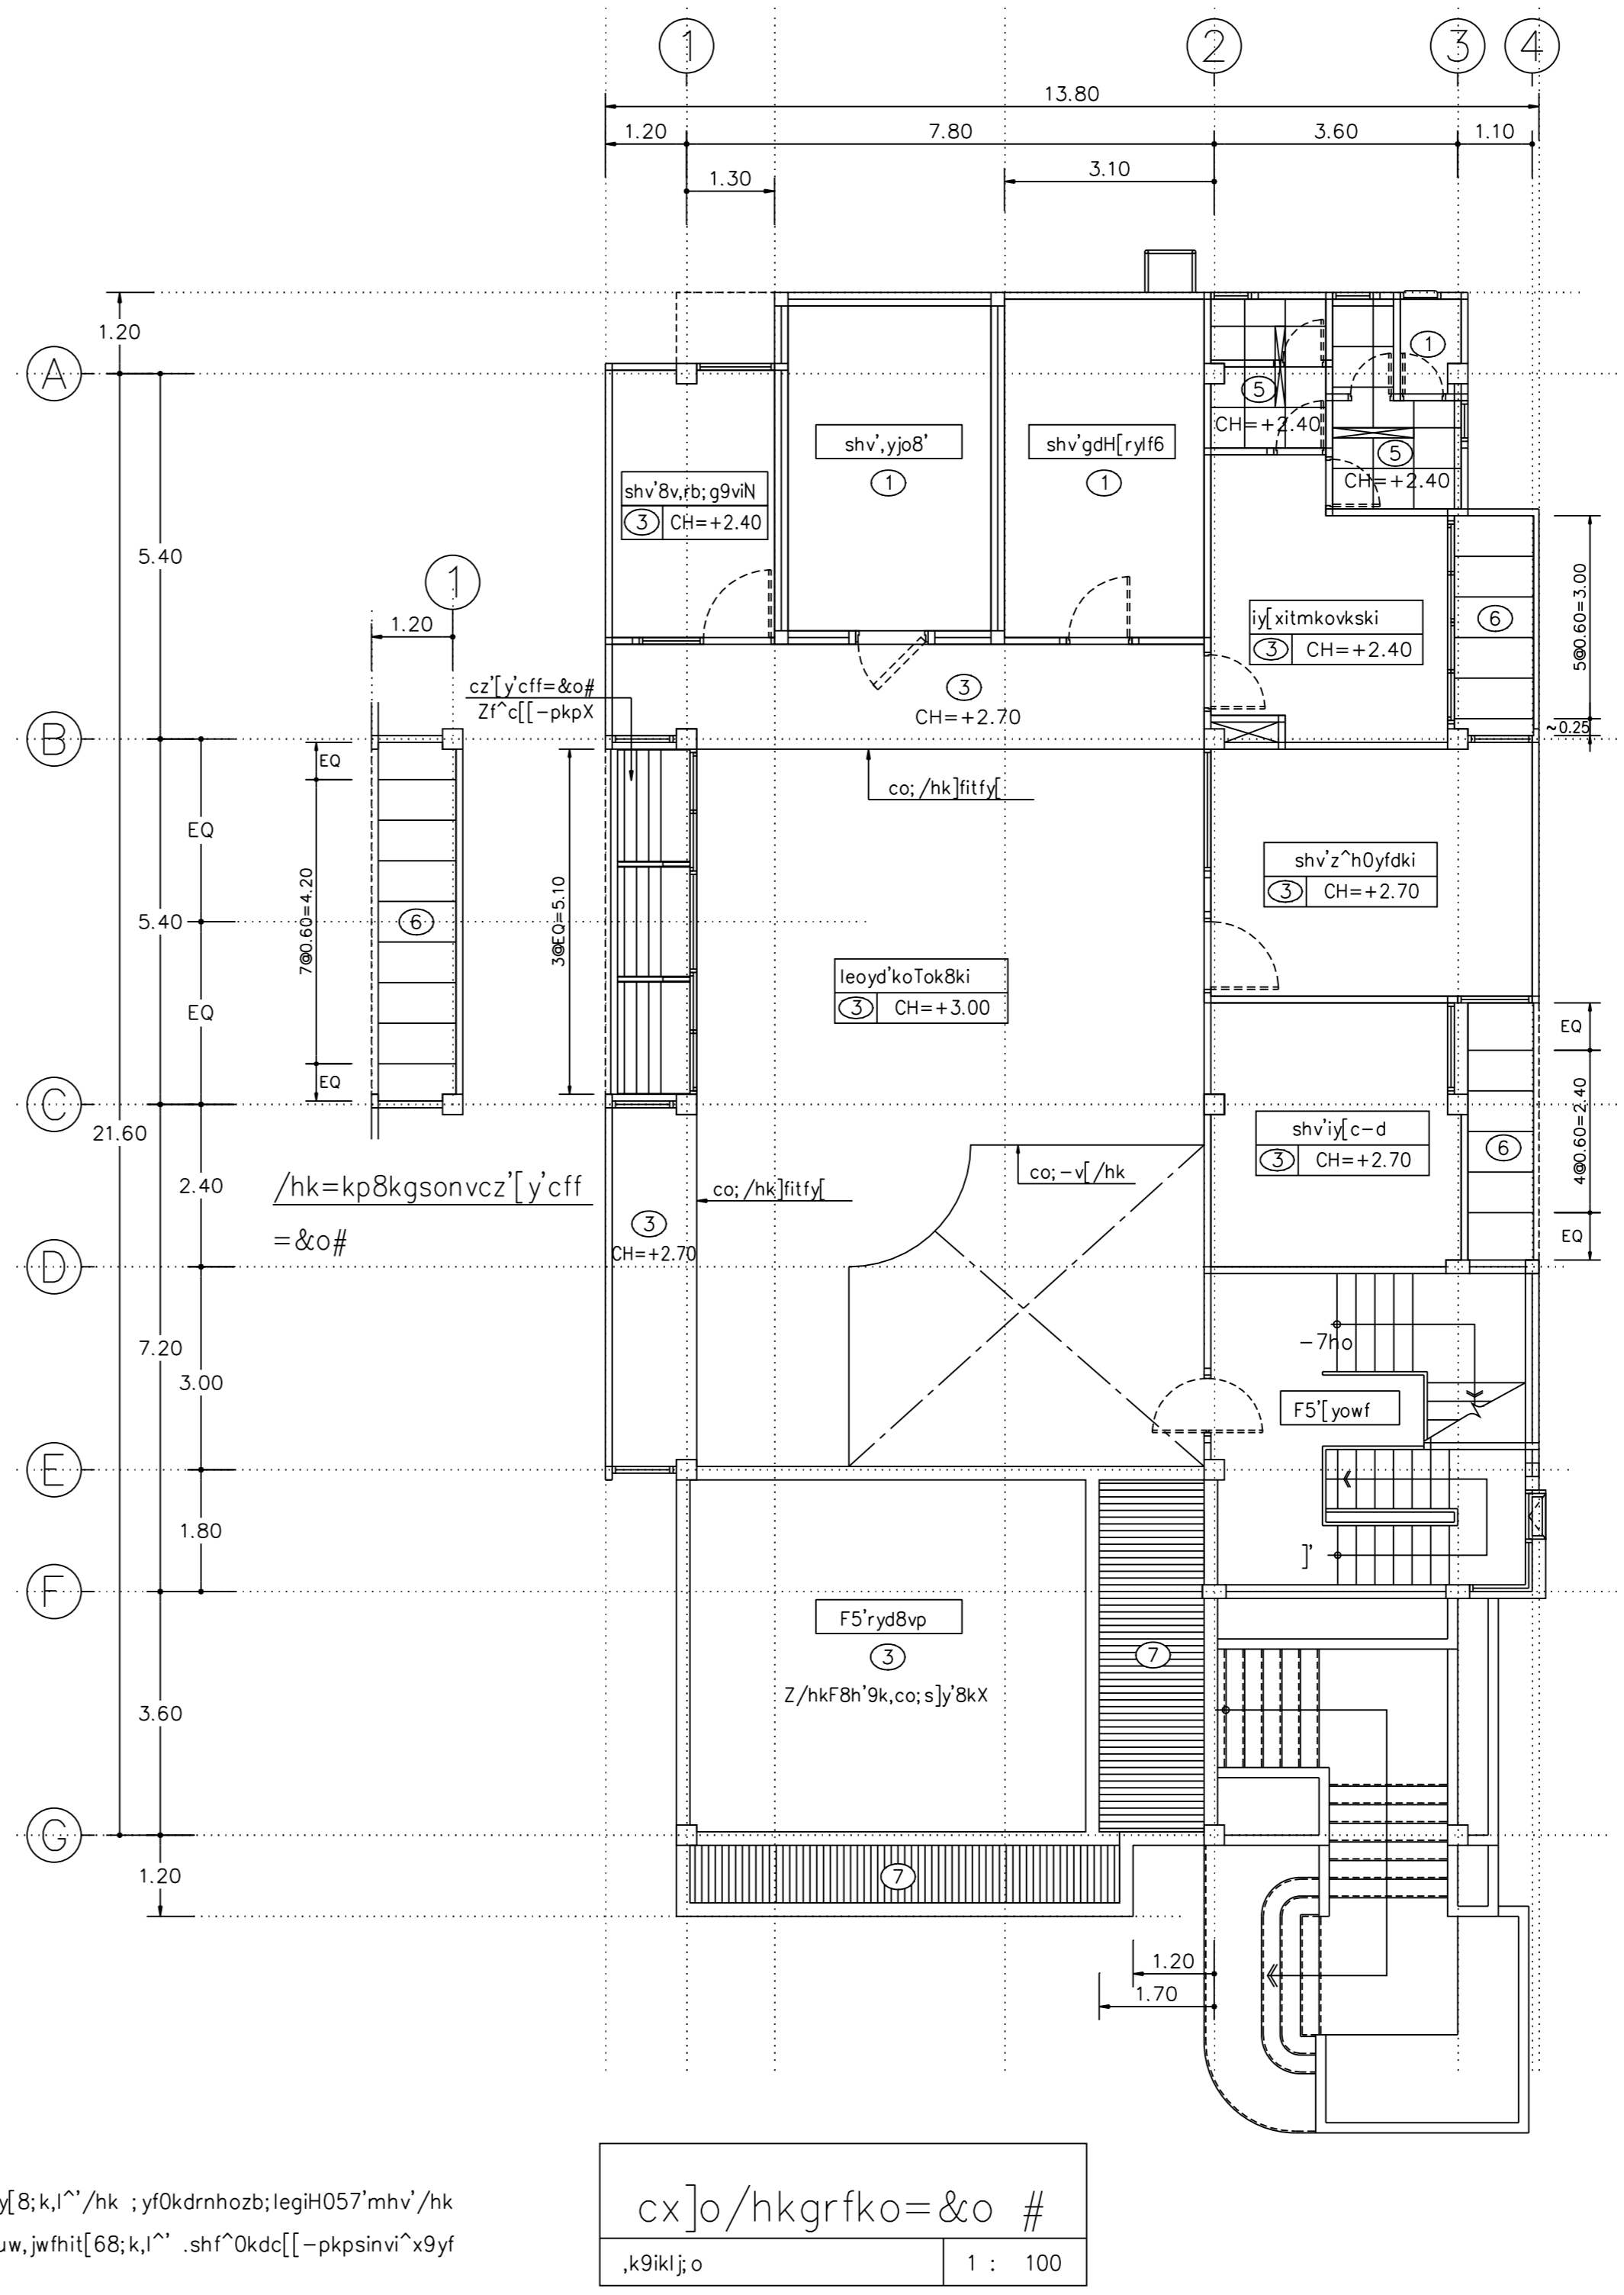

cx]o/hkgrfko=&o #  
 .k9ikl;o 1 : 100

REVISIONS	DATE
A c[[d]virk'	15/2/2000

NOTE  
 • ALL DIMENSIONS ARE IN METER UNLESS OTHERWISE INDICATED  
 • NO DIMENSION SHALL BE SCALED  
 • ALL DRAWINGS ARE THE PROPERTY OF THE AREA CO.,LTD. AND CAN NOT BE USED REPRODUCED OR DUPLICATED WITHOUT PERMISSION

OWNER  
 Tok8kigrn jvdkgdK9i  
 c]tsdildkigqk9i

DESIGNER  
**AREA** CO.,LTD.  
 111/1 Lodproo23 Lodayo Chatuchok Bangkok 10900  
 Tel. (662) 5139533-5 Fax. (662) 5139536

15kxobd  
 v]dlin 9ik=^ 15°00'00"  
 ;yo=yp [6P;ib=pN 15°0°'04"  
 ri=yp ob9b;ixiliki 15°7°'04"  
 ;b[~]n g0bP;k;6cb 15°00'00"

ASSISTANT ARCHITECT  
 gdup'wdi clo6;LN  
 ;bl; dif8i'lihk'  
 .kot 0i~P'XNLydbN ip~00'08"  
 v]dlin 9ik=^ ip~00'08"  
 foyp i; k'FC. ip~0°'00"  
 ;bl; dil6-k4b[k]  
 i64ymi ;ktb=pNd6] lod'0°'00"  
 Lbib=yp Oyo9iud6] xi;"  
 ;bl; diwaahk  
 [iio' g0bPob0r^]z] :od'0°'00"  
 =yp;yoN :nj9i' 4od'~00°'00"  
 ;bl; dig8in jv'd]  
 ly' ob9bro i0'00°'00"  
 ;yRokdi  
 ruil69 i6;idpt;bdpN 15°7°'04"  
 lbtmTb=yp v6joptryd9[~]24kp.oX

DRAWN DATE  
 [tbyy]i s.y.lug]bl  
 CHECKED

APPROVED

F8i'dki  
 vk8kileoyd'kolk-k  
 mu]9&'  
 v^-j6' 0° Oyam[6iu  
 c[[clf'  
 cx]o/hkgrfko=&o]jk'  
 cx]o/hkgrfko=&o #

FILE NO	DRAWING NO
9911	A - 26
DATE 15 / 2 / 2000	
SUB TOTAL	GRAND TOTAL

