


cx]odki0yf; k'8i64y]RN=&o]jk'  
 ,k9iki];o 1 : 100

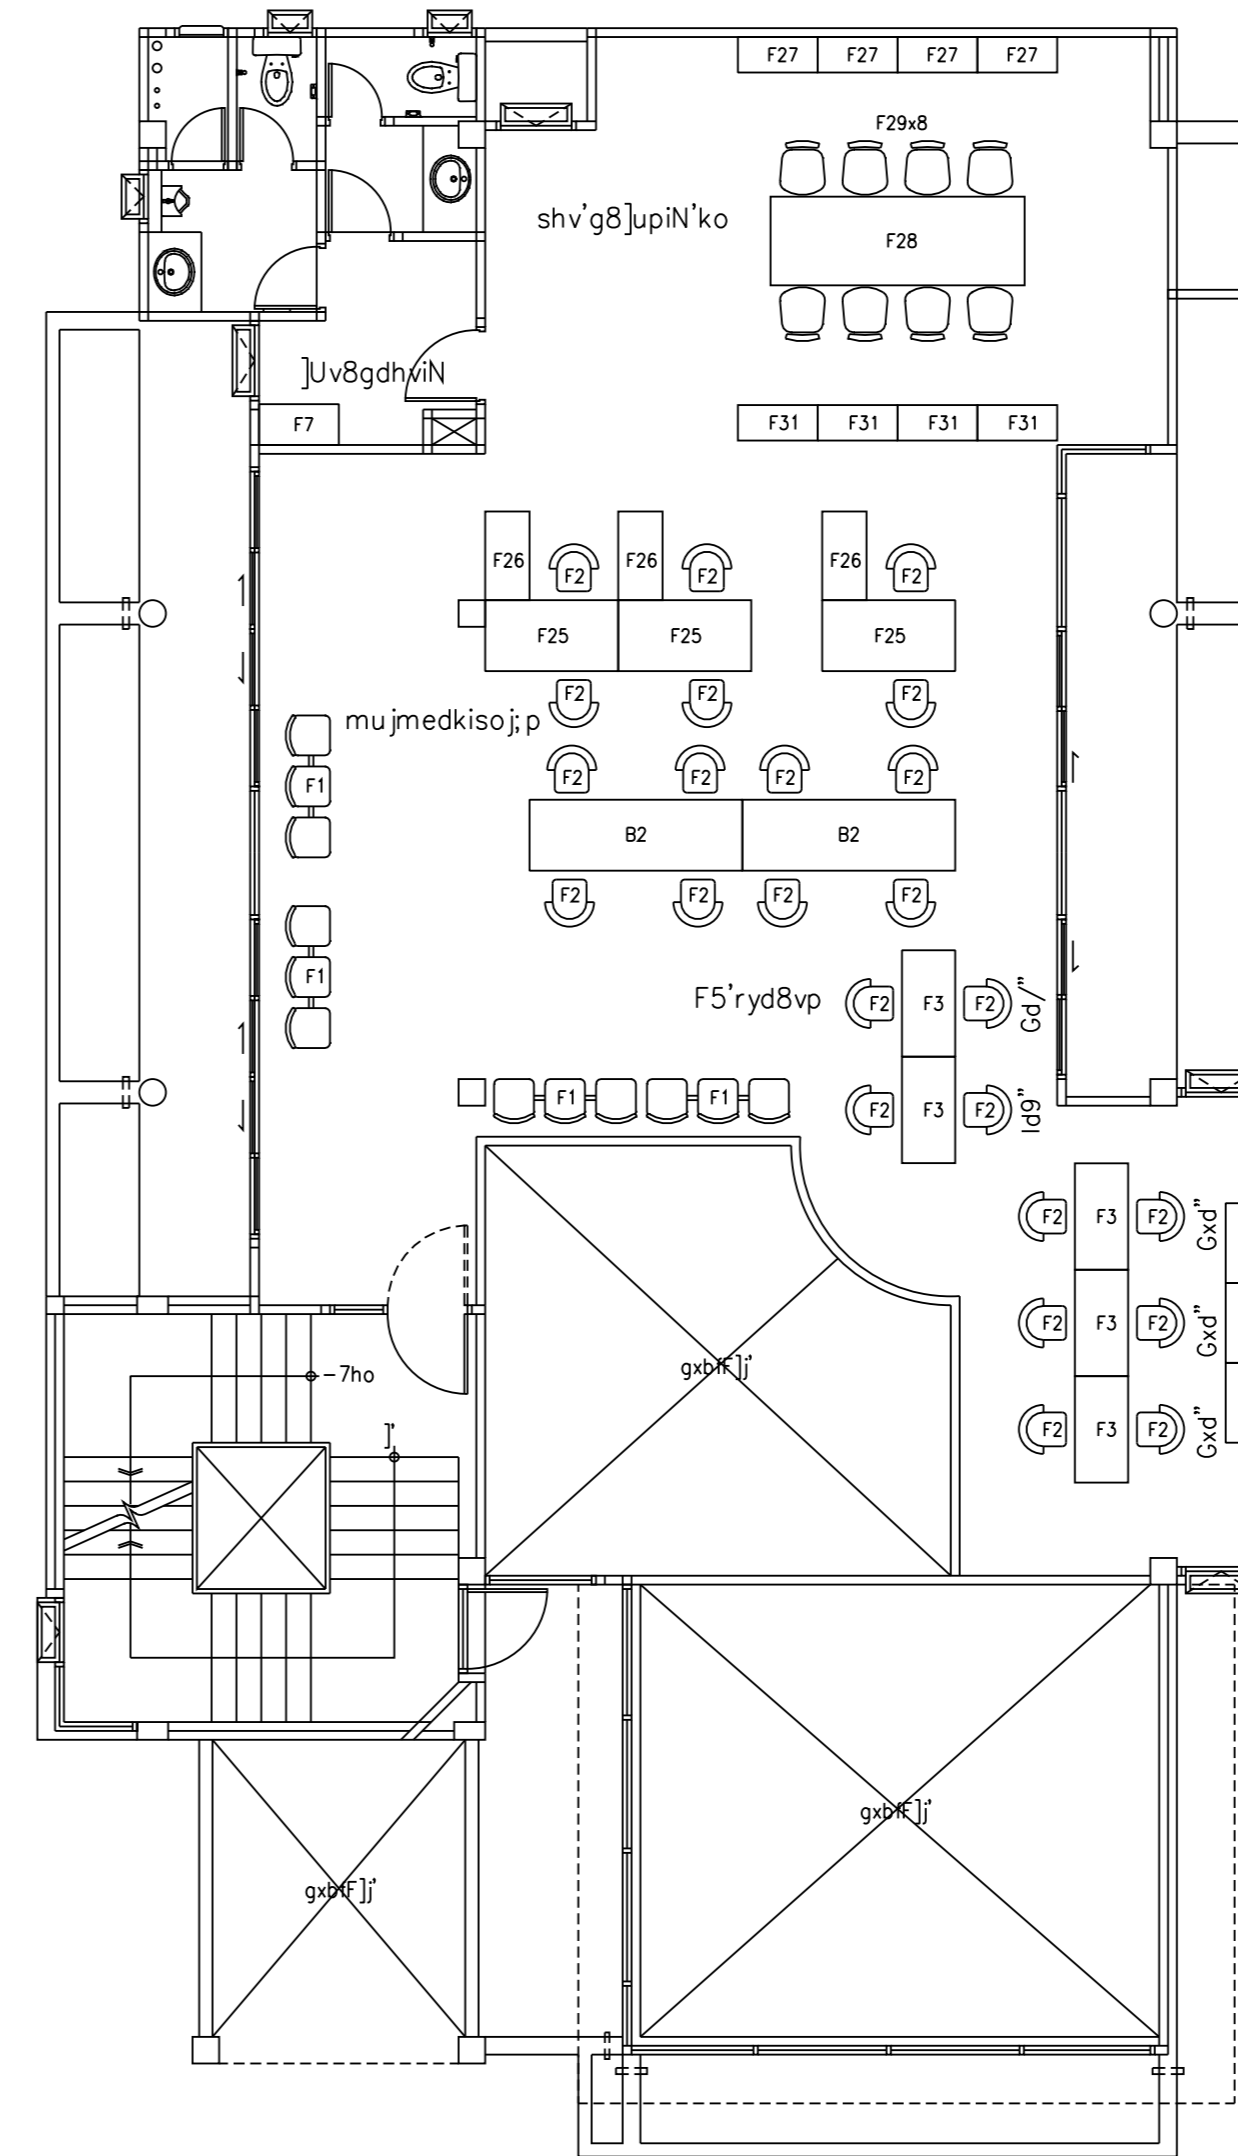

cx]odki0yf; k'8i64y]RN=&o #  
 ,k9iki];o 1 : 100

REVISIONS	DATE
A c[[d]v]nk'	15/02/2000

NOTE

- ALL DIMENSIONS ARE IN METER UNLESS OTHERWISE INDICATED
- NO DIMENSION SHALL BE SCALED
- ALL DRAWINGS ARE THE PROPERTY OF THE AREA CO.,LTD. AND CAN NOT BE USED REPRODUCED OR DUPLICATED WITHOUT PERMISSION

OWNER  
 Tok8kigrn jvdki9k9i  
 c]tsididkigqk9i

DESIGNER  
**AREA** AREA CO.,LTD.  
 111/1 Lodproo23 Lodyoo Chaturach Bangkok 10900  
 Tel. (662) 5139533-5 Fax. (662) 5139536

15kxobd

v]din 9ik=^ 15°00'00"

:yo=yp [6P;ib=pN 15°0°'04"

rie=yp ob9e;ixiliki 15°7°'04"

:b]j]N g0bP;ik;6cb 15°00'00"

ASSISTANT ARCHITECT  
 gdup'wdi cloi6;LN

;bl; dif8i'lihk'

.kot 0i^Pr^KNLyd]bN ip^°0'08"

v]din 9ik=^ ip^°0'08"

foyp i; k'FC. ip^°0'08"

;bl; dil6-k4b[k]

l64ymi ;ktb=pNd6] lod^°0'08"

Lbib=yp Oyo9iud6] x;1"

;bl; diwaahk

[iio^ g0bPob0r^]z] :od^°0'08"

=yp; ycoN :nj9i^ 4od^°0'08"

;bl; dig8in jv'd]

ly] ob9bro 10^°0'08"

;y]Rokdi

ruil69 i6;idp];bdpN 15°7°'04"

l]bmTb=yp v6joptryd9N] 24kp.oX

DRAWN [t]ry9i s.y]l]ug]bl DATE

CHECKED

APPROVED

F8i'dki

vk8kileoyd'kolk-k

mu]9&'  
 v^ sov'sko 0^ v6fitkou

c[[ctf'  
 cx]odki0yf; k'8i64y]RN=&o]jk'  
 cx]odki0yf; k'8i64y]RN=&o #

FILE NO 9909	DRAWING NO A - 41
DATE 15 / 02 / 2000	
SUB TOTAL	GRAND TOTAL

Area-A2(roll) 390x600mm.

