


cx]odki0yf; k'8i64yIRN=&o]jk'
 ,k9iki; o 1 : 100

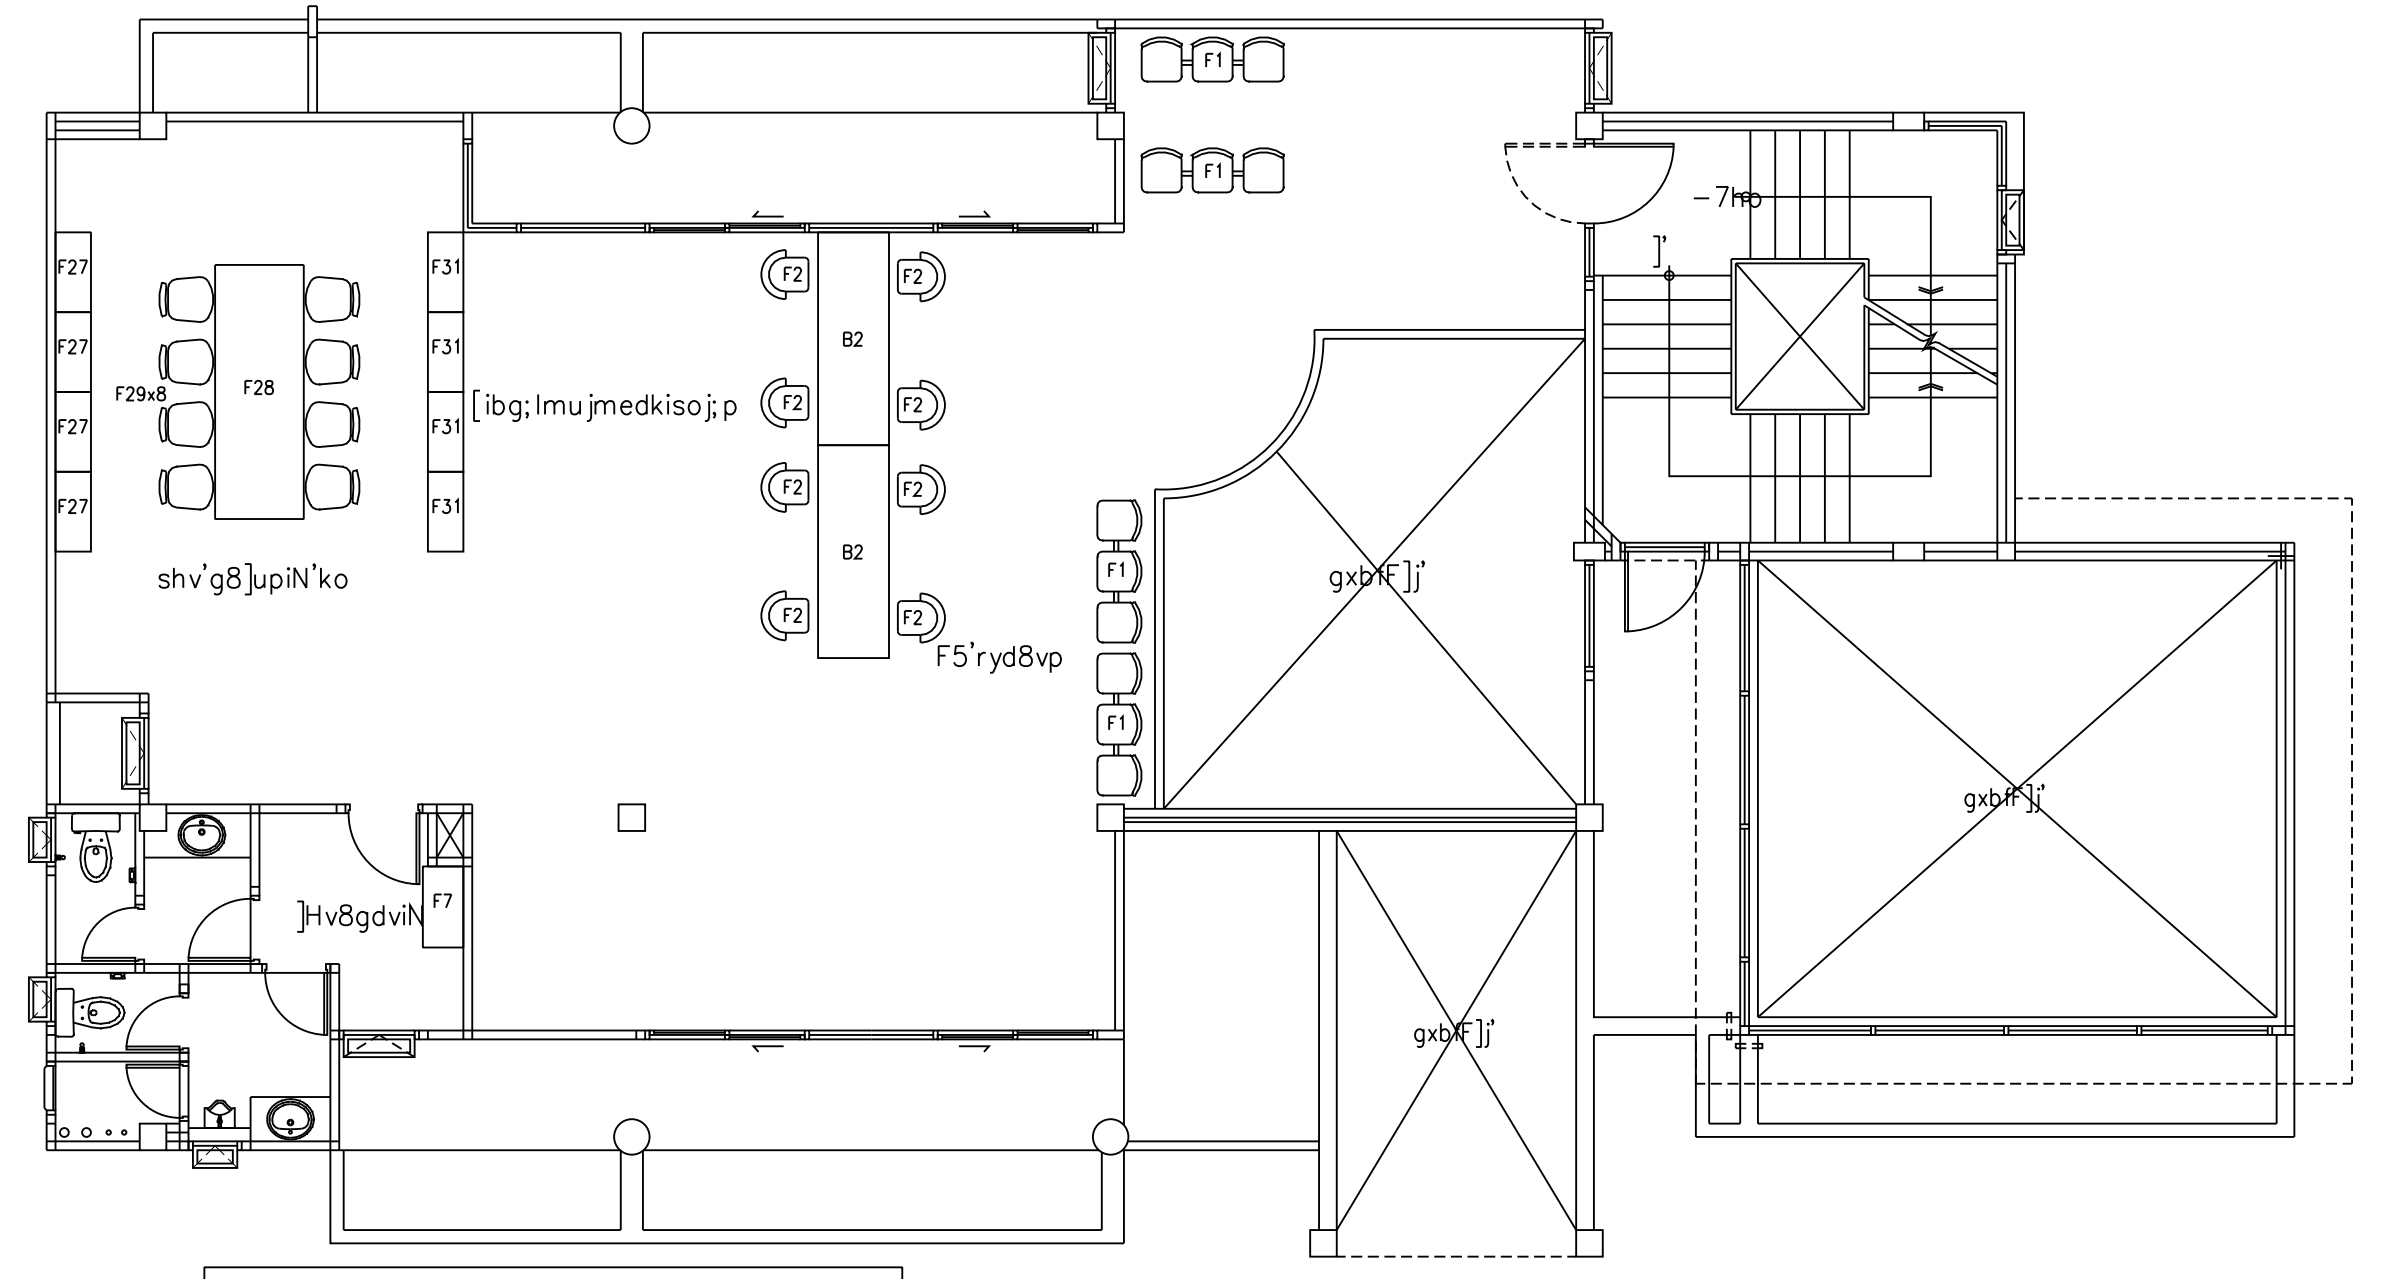

cx]odki0yf; k'8i64yIRN=&o #
 ,k9iki; o 1 : 100

ikpdki0yfmec]t0yfsk8i64yIRN

NO.	ikpdki=yho]jk'	Oeo; o
[ibg;lmjume'ko		
F-1	gdhkvuhryd8vp	8 =6f
F-2	gdhkvuhsokhgBkoNg9vNc]lroyd'komy; wx	13 9y.
F-3	F9Uime'ko -okf 0.60x1.20, "	4 9y.
F-4	9h"gvdkik[kog]h]yo	5 9y.
F-5	9h"gvdkik[F]j	1 9y.
shv'iy[c-d		
F-8	F:ok # m]uoyj,umhk;c-o	1 9y.
F-8A	F:ok @ m]uoyj,umhk;c-o	2 9y.
F-9	F9Ud]k':ok	1 9y.
shv'8v;rb;g9vN		
F-10	9h"gvdkik[kog]h]yo	1 9y.
F-11	F9Uime'koZ8v;rb;g9vNX	1 9y.
shv'zh"Oyfdki		
F-12/1	9h"gvdkik]shv'zh"OyfdkiX	2 9y.
F-12/2	9h"gvdkik]shv'zh"OyfdkiX	1 9y.
F-12/3	9h"gvdkik]shv'zh"OyfdkiX	1 9y.
F-13	F9Uime'koz"Oyfdki	1 9y.
F-14	9h"gvdkik[kog]h]yo	1 9y.
F-15	gdhkvuhzh"Oyfdki	1 9y.
F-16	gdhkvuhsokhF9Utz"Oyfdki	2 9y.
F-17	gdhkvuhxit=6,shv'zh"Oyfdki	3 9y.
F-18	F9Uixit=6,shv'zh"Oyfdki	1 9y.
shv' yjoB'		
F-19	9h"gvdkik[kog]bf # [koz9h"gs]HdX	2 9y.
F-20	9h"gvdkik[c[kog]bf3]k[kog]h]yo	2 9y.
shv'gdH[r]yf6		
F-21	9h"gvdkik[F]j	2 9y.
shv'vski		
F-7	9h]LOCKER	1 9y.
F-22	=B]PANTRY	1 =6f
F-23	F9Uimkikovkski	1 9y.
F-24	gdhkvuhmkikovkski	4 9y.
[ibg;lmjume'ko		
F-25	F9Uime'ko -okf 0.80x1.50, "	2 9y.
F5'ryd8vp		
B-1	gBkoNg9vNl"	1 9y.
B-2	gBkoNg9vNng9uhp	1 9y.
B-3/4	gBkoNg9vNng-upo.[/kd5vo	1 9y.
F-32	[vN]9b]x]d]k]Zc[9h"dit0dX	1 9y.

ikpdki0yfmec]t0yfsk8i64yIRN

NO.	ikpdki=yho #	Oeo; o
F5'ryd8vp		
B-2	gBkoNg9vNng9uhp	2 9y.
F-1	gdhkvuhryd8vp	4 =6f
F-2	gdhkvuhsokhgBkoNg9vNc]lroyd'komy; wx	8 9y.
shv']v8gdvN		
F-7	9h]LOCKER	1 9y.
shv'gB]upIN'ko		
F-27	9h"gvdkik[kog]bf	4 9y.
F-28	F9UigB]upIN'ko	1 9y.
F-29	gdhkvuhgB]upIN'ko	8 9y.
F-31	9h"gvdkik[kog]bf	4 9y.

REVISIONS	DATE
A c[[]d]v]m]k'	15/02/2000

NOTE
 • ALL DIMENSIONS ARE IN METER UNLESS OTHERWISE INDICATED
 • NO DIMENSION SHALL BE SCALED
 • ALL DRAWINGS ARE THE PROPERTY OF THE AREA CO.,LTD. AND CAN NOT BE USED REPRODUCED OR DUPLICATED WITHOUT PERMISSION

OWNER
 Tok8kigrn jvdki9k9i
 c]l]s]d]i]d]k]i]g]k]k]9i

DESIGNER
AREA AREA CO.,LTD.
 111/1 Lodpro23 Lodyoo Chutachok Bangkok 10900
 Tel. (662) 5139533-5 Fax. (662) 5139536

15kxobd
 v]d]i]N 9ik=" 15"000#
 ;yo=yp [6P;ib=pN 15"00%#4
 ri=yp d]9b;ix]k]k] 15"7%#4
 ;b[]N] g]b]P;ik;6cb 15"000#

ASSISTANT ARCHITECT
 gdu]p'w]di cl]o]6;LN
 ;bl; d]i]f]8'i]l]i]h]k'
 ;kot 0"PrXN]y]d]b]N ip"70]#8
 v]d]i]N 9ik=" ip"8808
]o]yp i; k]F]C. ip"78" _
 ;bl; d]i]6-k4b[k]
 i]64y]mi ;ktb=pNd6] lod"0]#_
 L]b]ib=yp 0yo9i]ud6] x;"]
 ;bl; d]i]w]a]o]h]k
 [i]i]o' g]o]b]P]o]o]r"]z] :od"0]#
 =yp; y]co]N :n]y]9i' 4od"780%
 ;bl; d]i]g]B]i]n]j]v'd]
]y] ob]9]b]ro id"0%_8
 ;y]R]o]k]d]i
 ru]i]69 i]6; i]d]p]t; b]d]p]N 15"7%#04
]b]m]b]o=yp v6]j]o]p]r]y]d]9]N] 24kp.oX
 DRAWN [t]b]ry]9i' s]y]l]u]g]b]l] DATE
 CHECKED

APPROVED

F8'i'dki
 vk8kileoyd'kolk-k
 mu]j]9]&'
 v"]i]ir]p]k 0" =ypokm
 c[[]c]l]f'
 cx]odki0yf; k'8i64yIRN=&o]jk'
 cx]odki0yf; k'8i64yIRN=&o #

FILE NO	DRAWING NO
9910	A - 41
DATE	SUB TOTAL
15 / 02 / 2000	GRAND TOTAL

Area-A2(roll) 390x600mm.

