




c[[ -pkp iyh; A-39  
1 : 25

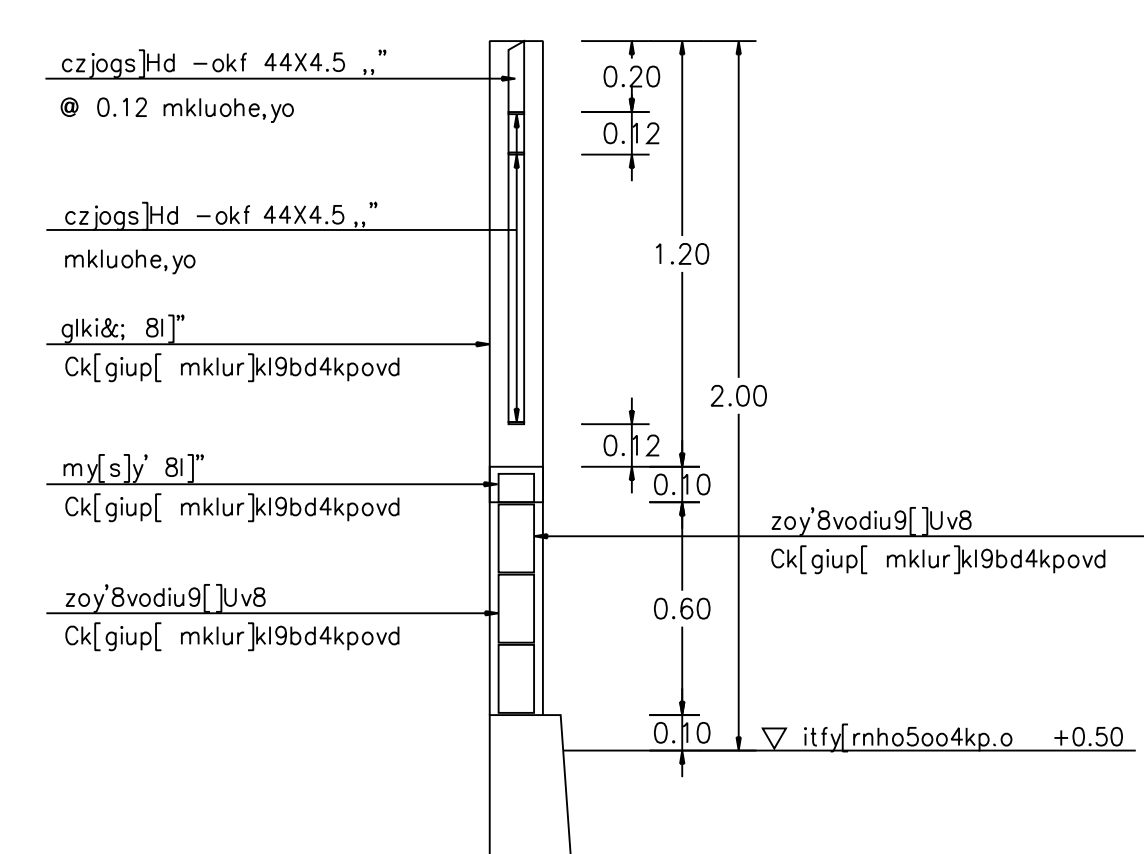


i^x9yf @  
1 : 25

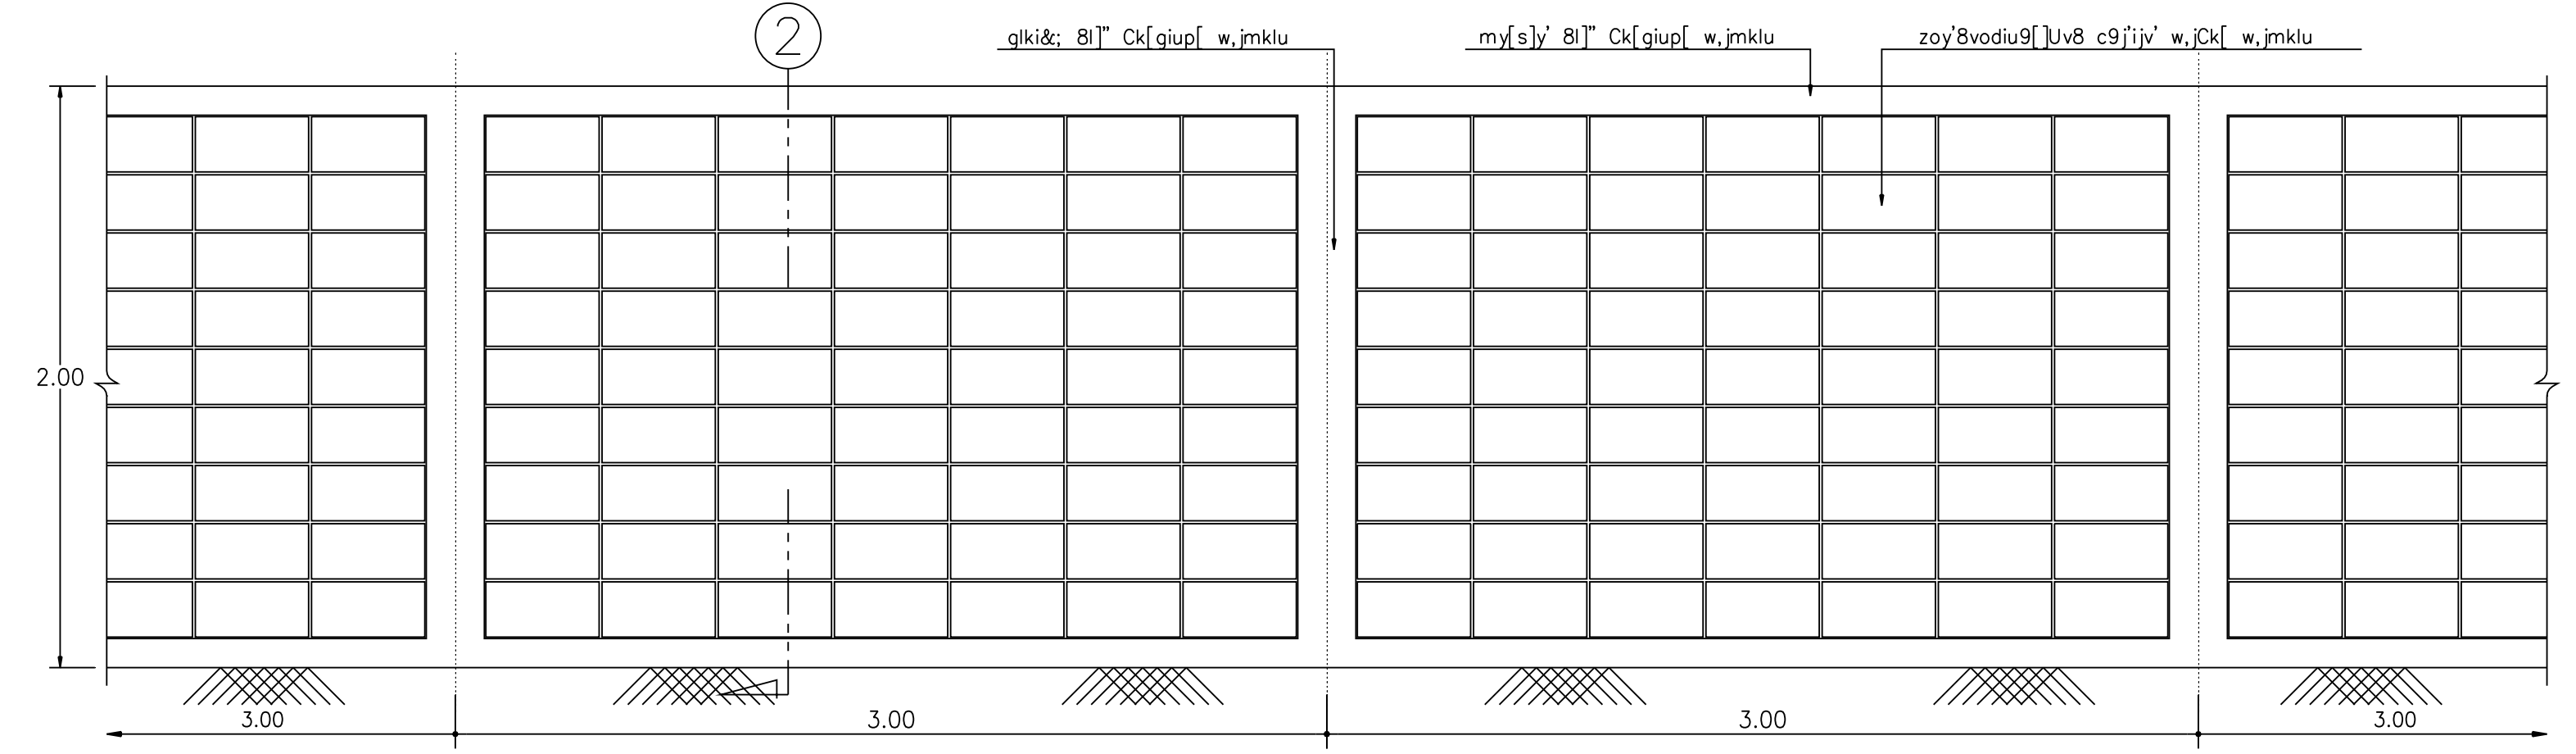


c[[ -pkp iyh; B-39  
1 : 25

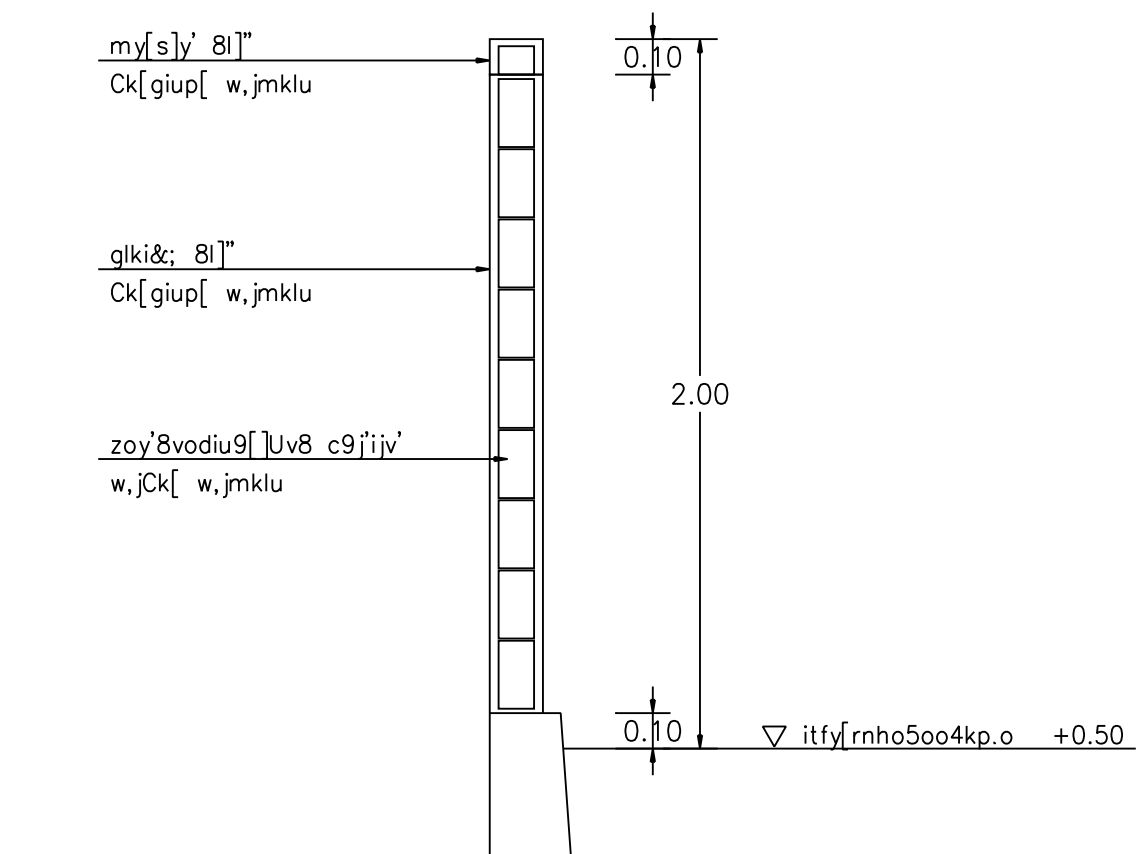

i^x9yf #  
1 : 25

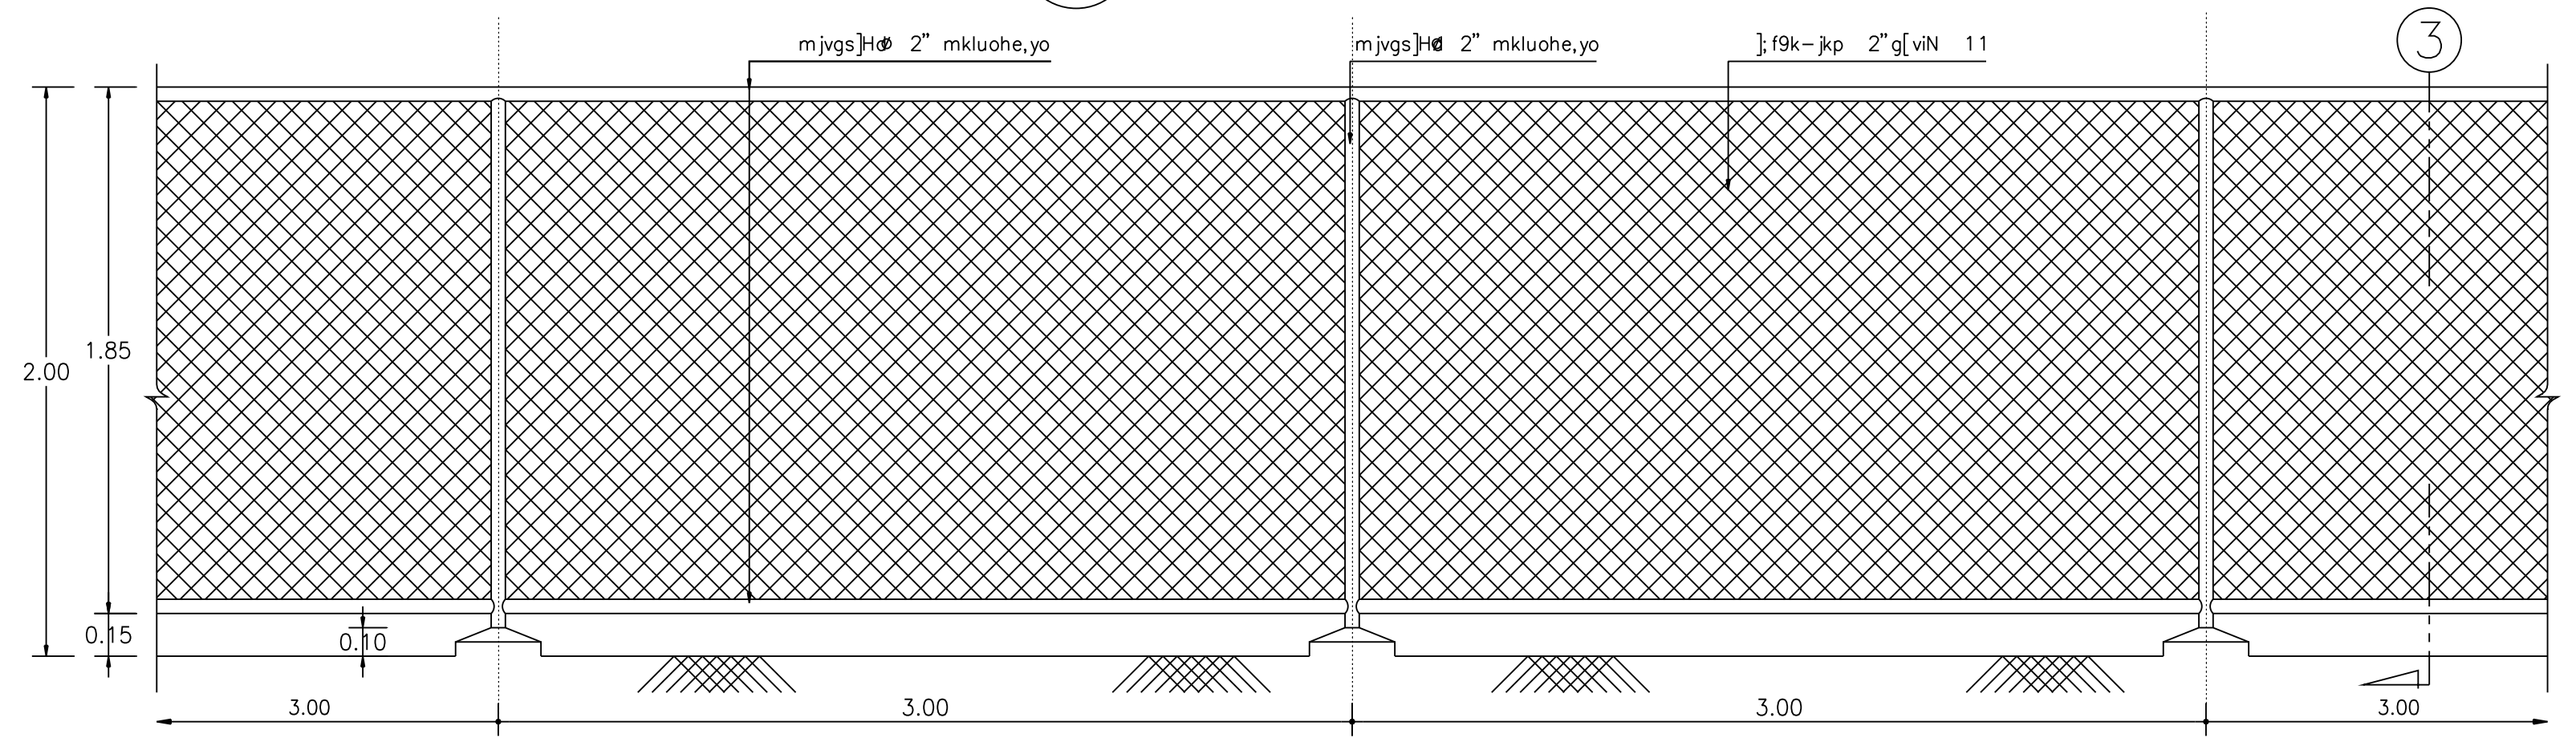

c[[ -pkp iyh; C-39  
1 : 25

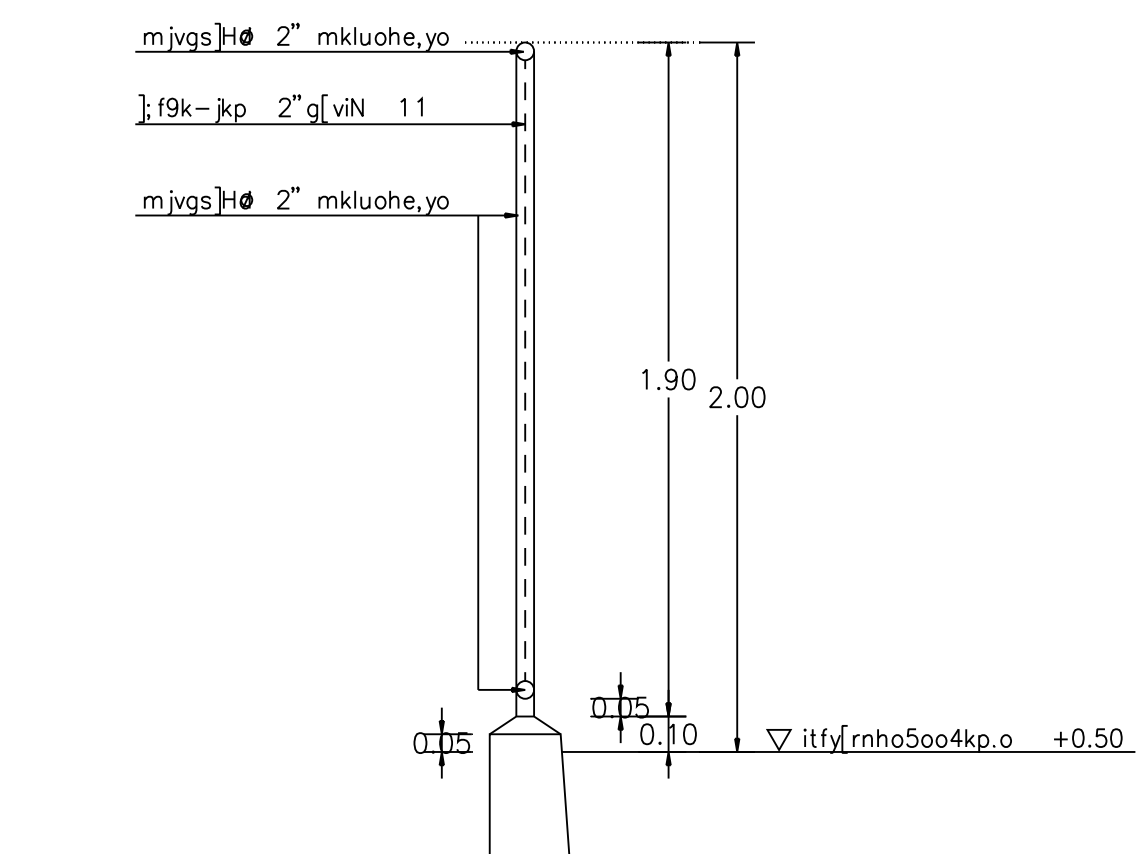

i^x9yf \$  
1 : 25

REVISIONS	DATE
A c[[d]virk'	15/02/2000

NOTE  
 • ALL DIMENSIONS ARE IN METER UNLESS OTHERWISE INDICATED  
 • NO DIMENSION SHALL BE SCALED  
 • ALL DRAWINGS ARE THE PROPERTY OF THE AREA CO.,LTD. AND CAN NOT BE USED REPRODUCED OR DUPLICATED WITHOUT PERMISSION

OWNER  
 Tok8kign jvdkgidK9i  
 c}tsdidkigqK9i

DESIGNER  
**AREA** AREA CO.,LTD.  
 111/1 Lodproa23 Lodayo Chaluchok Bangkok 10900  
 Tel. (662) 5139533-5 Fax. (662) 5139536

15kxobd  
 v]din 9ik=^ 15"000#  
 ;yo=yp [6P;ib=pN 15"0"4  
 ri=yp ob9e;iklki 15"7%#4  
 ;b["}N gObP;ik;6cb 15"000#

ASSISTANT ARCHITECT  
 gdiup'adi clo6;LN  
 ;bl; dif8i'lihk'  
 ;kot 0i"PrXNlydbN ip"00#  
 v]din 9ik=^ ip"00#  
 foyp i;kfC; ip"00#-  
 ;bl; dil6-k4b[k]  
 i64ymi ;kb=pNd6 lod"0#%  
 Lbib=yp Oyo9iud6 x;"  
 ;bl; diwaahk  
 [iio' gObPob0r^}z] :od"0#  
 =yp;yoN :nj9i' 4od"00%  
 ;bl; dig8in jv'd  
 ly' ob9bro i0"0%\$

yRokdi  
 ruib69 i6;idpt;bdpN 15"0"04  
 lbtmTb=yp v6joptryd9["24kp.oX

DRAWN [tby9i s,y,lug]bl DATE  
 CHECKED

APPROVED

F8i'dki  
 vk8kileoyd'kolk-k

muj9&'  
 v" liirpk 0" =ypokm

c[[ctf'  
 c[[ -pkpi&; A , B , C

FILE NO 9910	DRAWING NO A - 39
DATE 15/02/2000	
SUB TOTAL	GRAND TOTAL

