


i^xfhko ①
k9iki;o 1 : 100

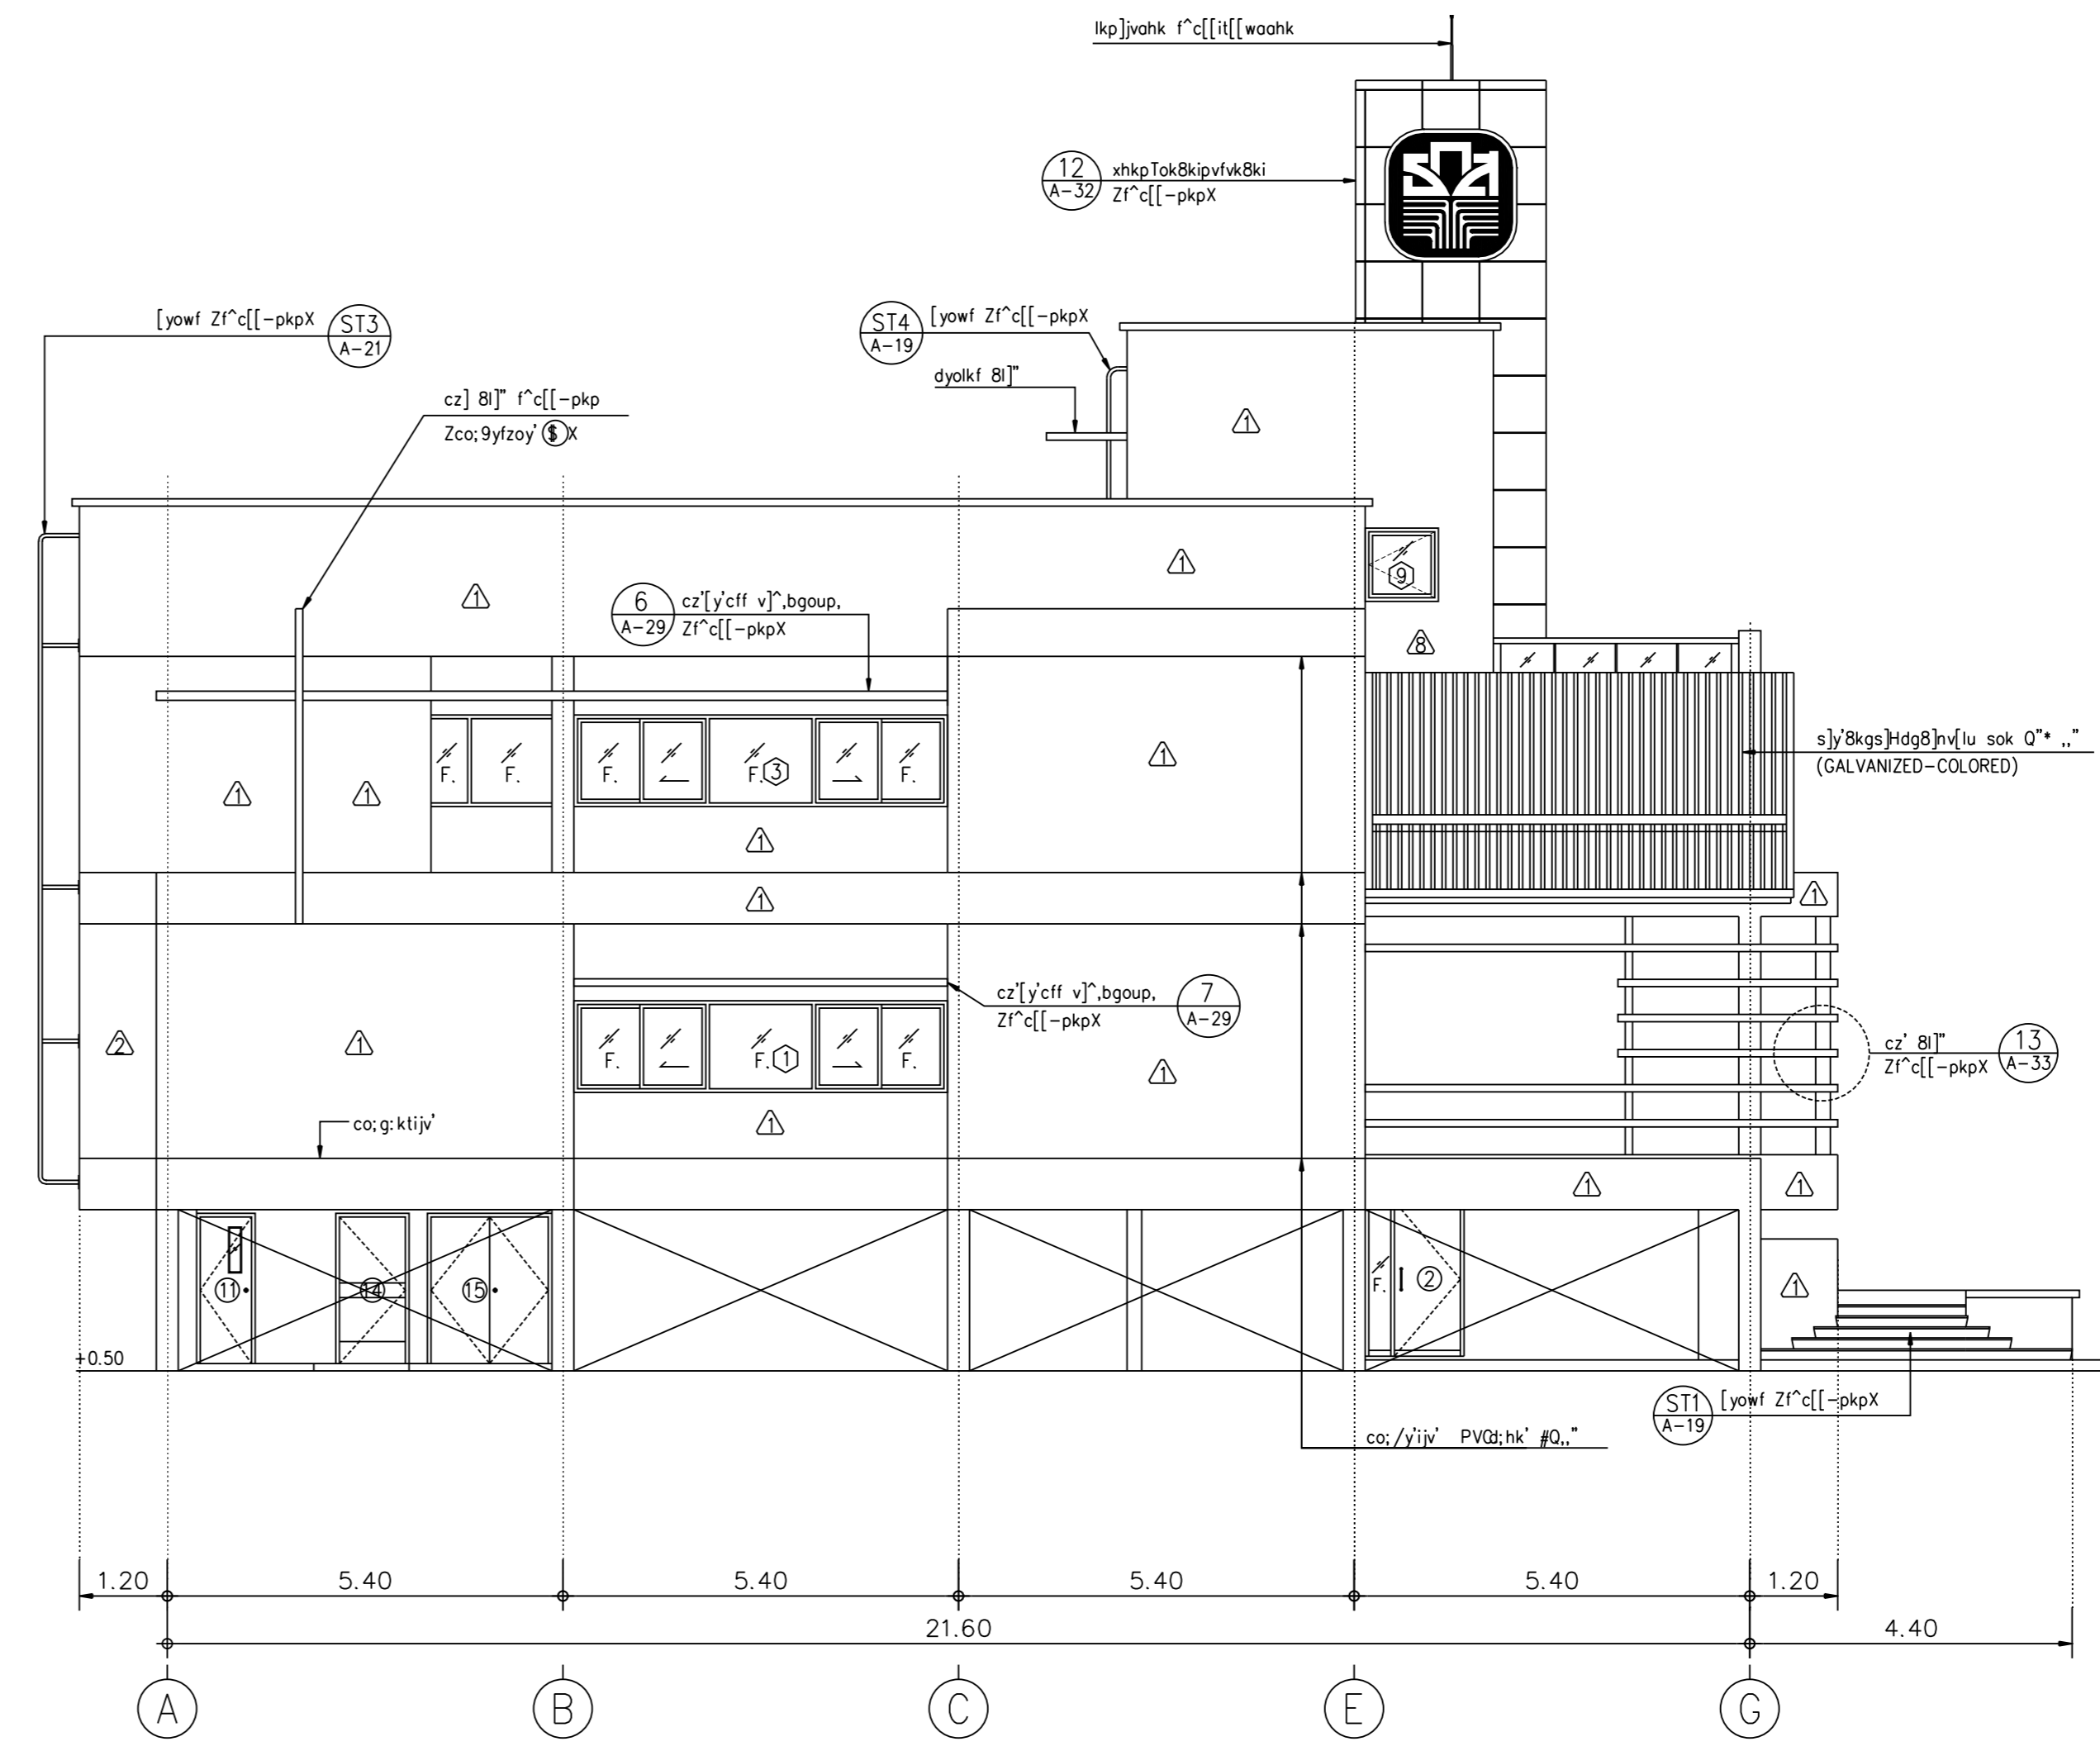

i^xfhko ②
k9iki;o 1 : 100

REVISIONS	DATE
A c[[d]vnhk'	15/2/2000

NOTE

- ALL DIMENSIONS ARE IN METER UNLESS OTHERWISE INDICATED
- NO DIMENSION SHALL BE SCALED
- ALL DRAWINGS ARE THE PROPERTY OF THE AREA CO.,LTD. AND CAN NOT BE USED REPRODUCED OR DUPLICATED WITHOUT PERMISSION

OWNER
Tok8kigrn jvdkgidK9i
c]tIsdldkigqK9i

DESIGNER
ARCA
AREA CO.,LTD.
111/1 Lodproo23 Lodayo Chatuchok Bangkok 10900
Tel. (662) 5139533-5 Fax. (662) 5139536

15kxobd

v]dlin 9ik=^ 15°00'00"

:yo=yp [6P;ib=pN 15°00'00"

rie=yp db9e;ikllki 15°00'00"

:b]jN g0bP;ik;6cb 15°00'00"

ASSISTANT ARCHITECT
gdup'wedi clo6;LN

:bl; dif8i'link'

.kot 0i^PrKNlydbN ip^%0#

v]dlin 9ik=^ ip^%0#

loyp i; k'FC. ip^%0#

:bl; dil6-k4b[k]

l64ymi ;ktb=pNdb lod^%0#

Lbib=yp Oyo9iud6] xi;"

:bl; diwaahk

[i0' g0bPdb0r^]z] :od^%0#

=yp; ycolN :nj9i' 4od^%0#

:bl; dig8in'v'd]

lyj ob9bro 10^%0#

:yRokdi

ruil69 16;idp;L;bdpN 15°00'00"

lbtmTb=yp v6joptryd9N^'24kp.oX

DRAWN DATE

[tby9i s.y.lug]bl

CHECKED

APPROVED

F8i'dki

vk8kileoyd'kolk-k

mu j9&'

v' -]6' 0" Oyom[6iu

c[[ctf'

i^xfhko @

i^xfhko #

FILE NO 9911	DRAWING NO A - 08
DATE 15 / 2 / 2000	
SUB TOTAL	GRAND TOTAL

