




c[[-pkpsohk[yo
k9ikjjo 1:25 A-29 6

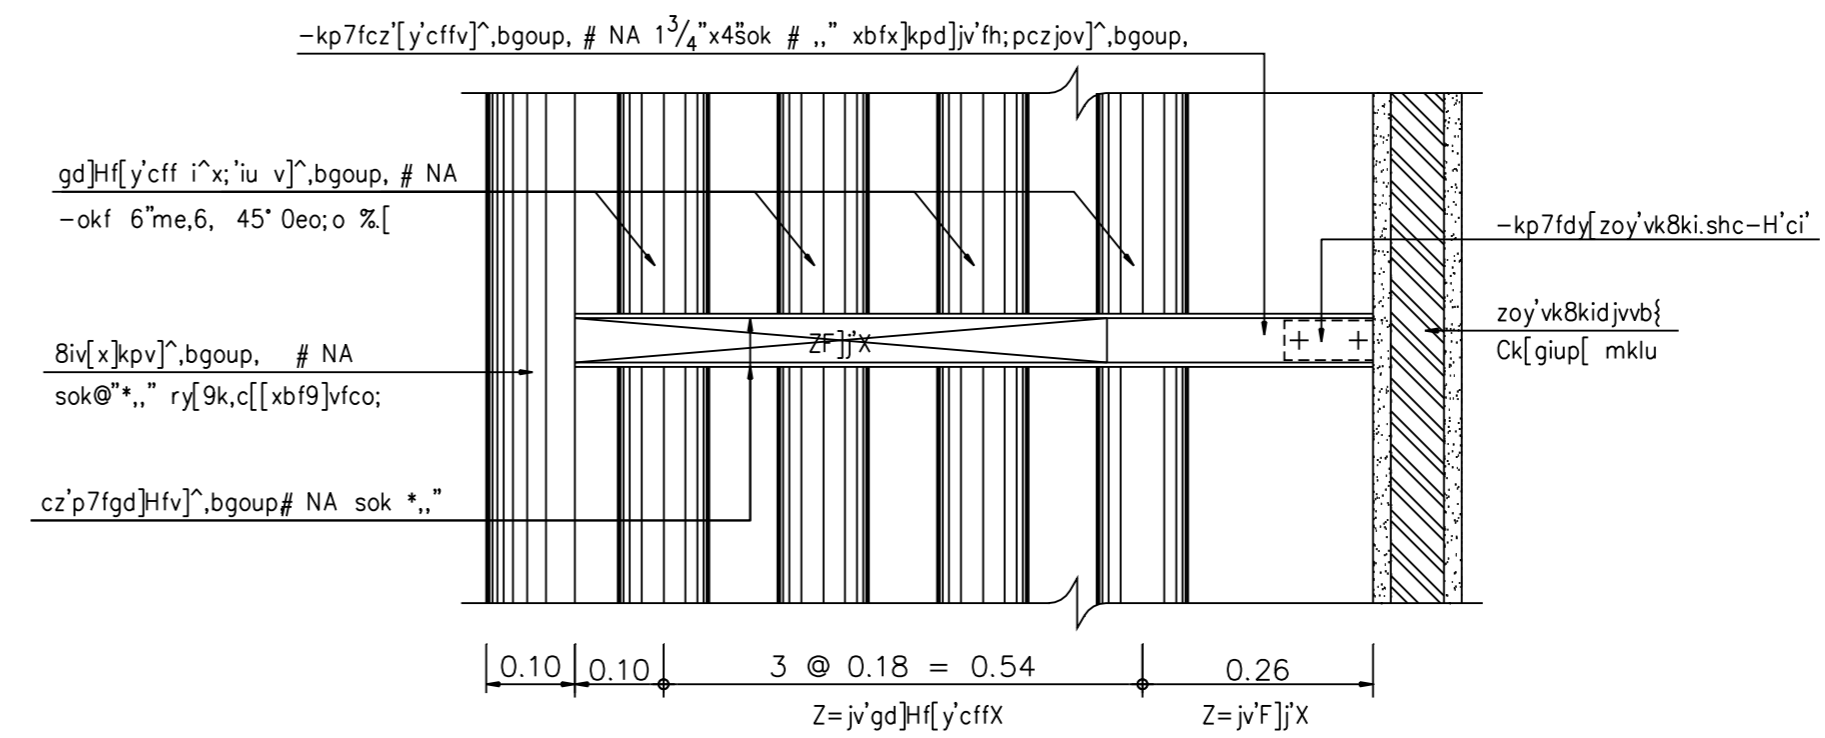

cx]o-pkp cz'[y'cff=yho]jk'
k9ikjjo 1:10 A-29 7

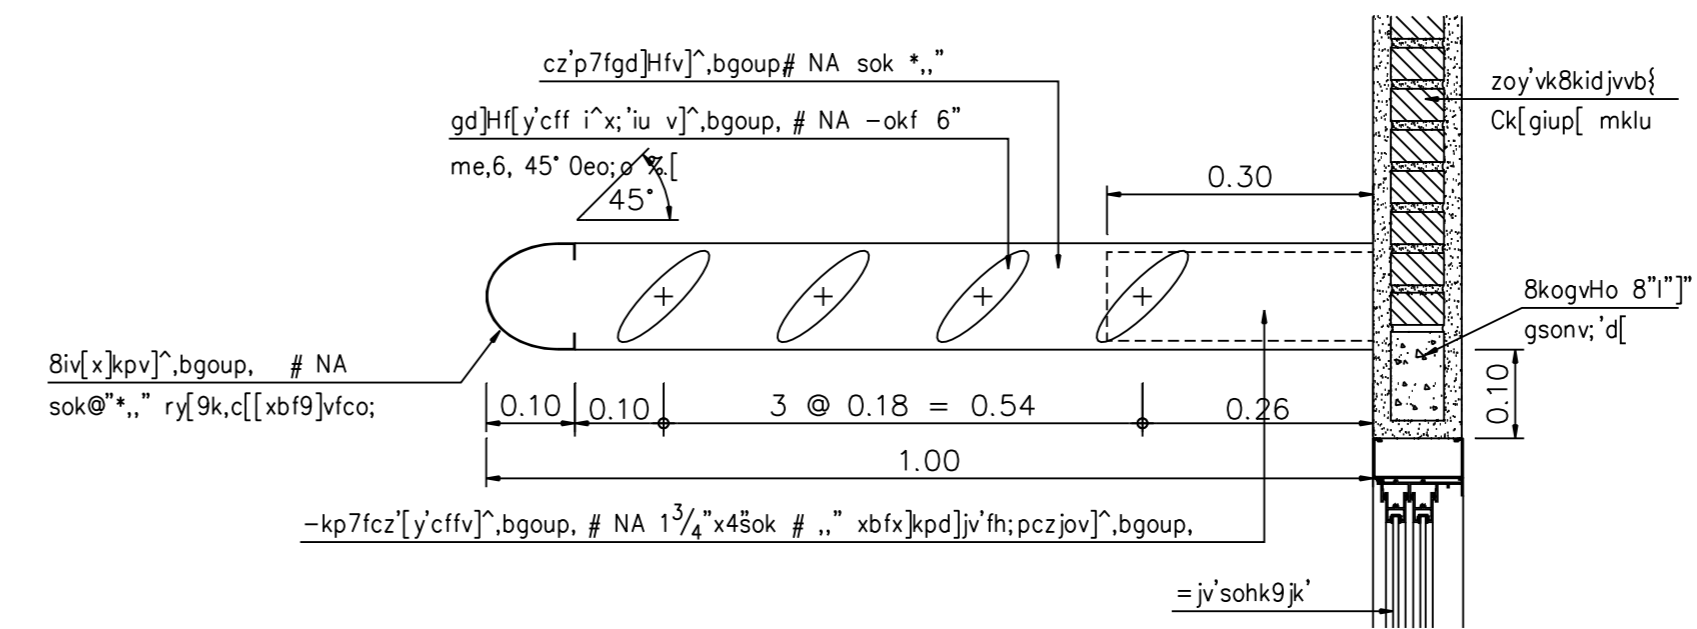


i^x9yf-pkp cz'[y'cff=yho]jk'
k9ikjjo 1:10 A-29 7.1

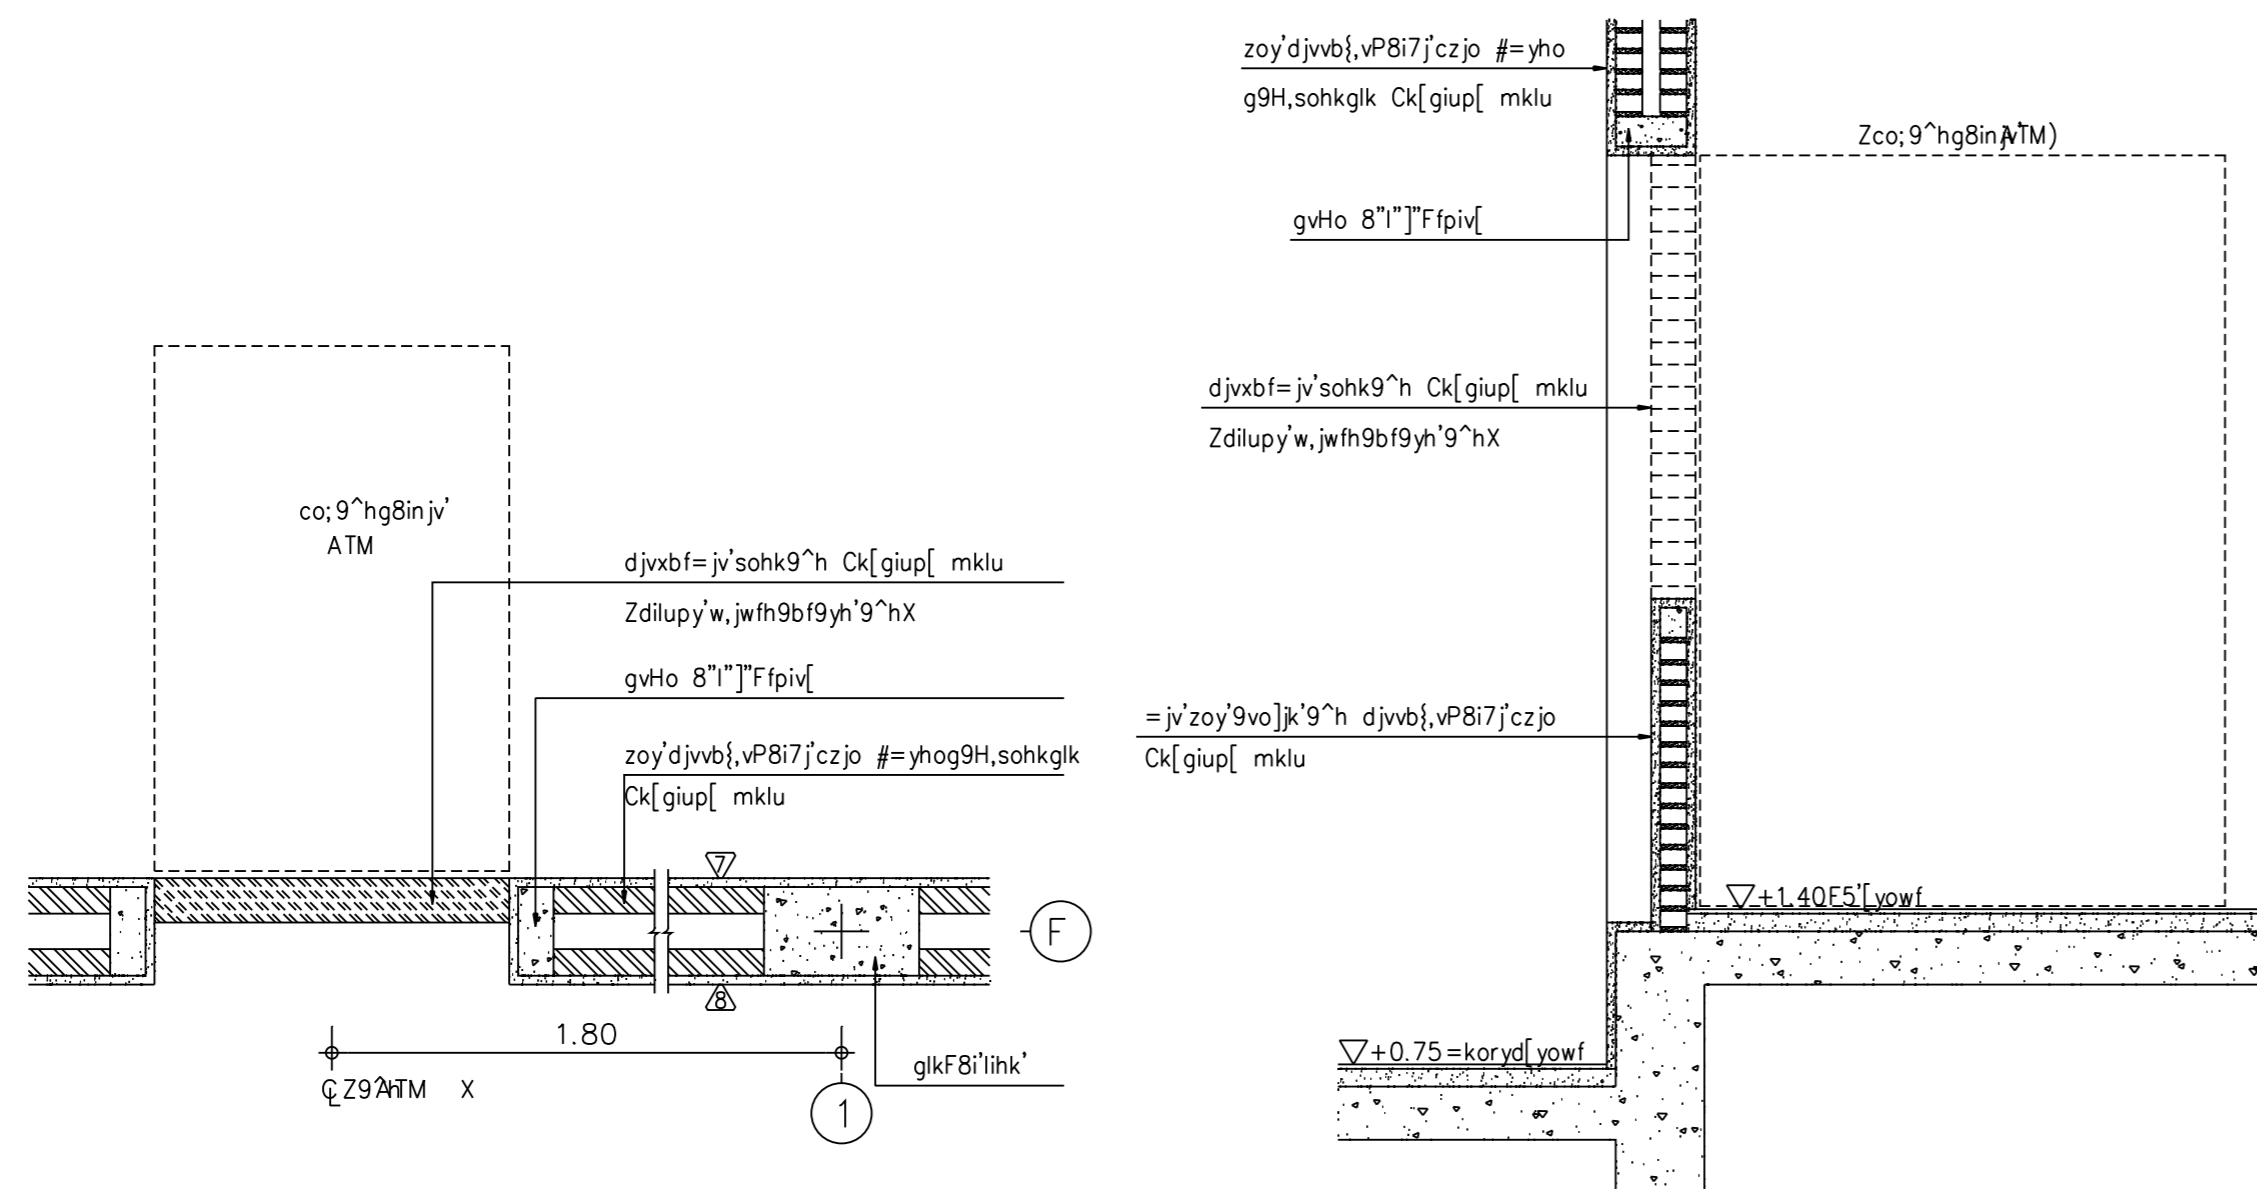

cx]o-pkp =jv'9^hATM
k9ikjjo 1:20 A-29 8

i^x9yf-pkp =jv'9^hATM
k9ikjjo 1:20 A-29 8.1

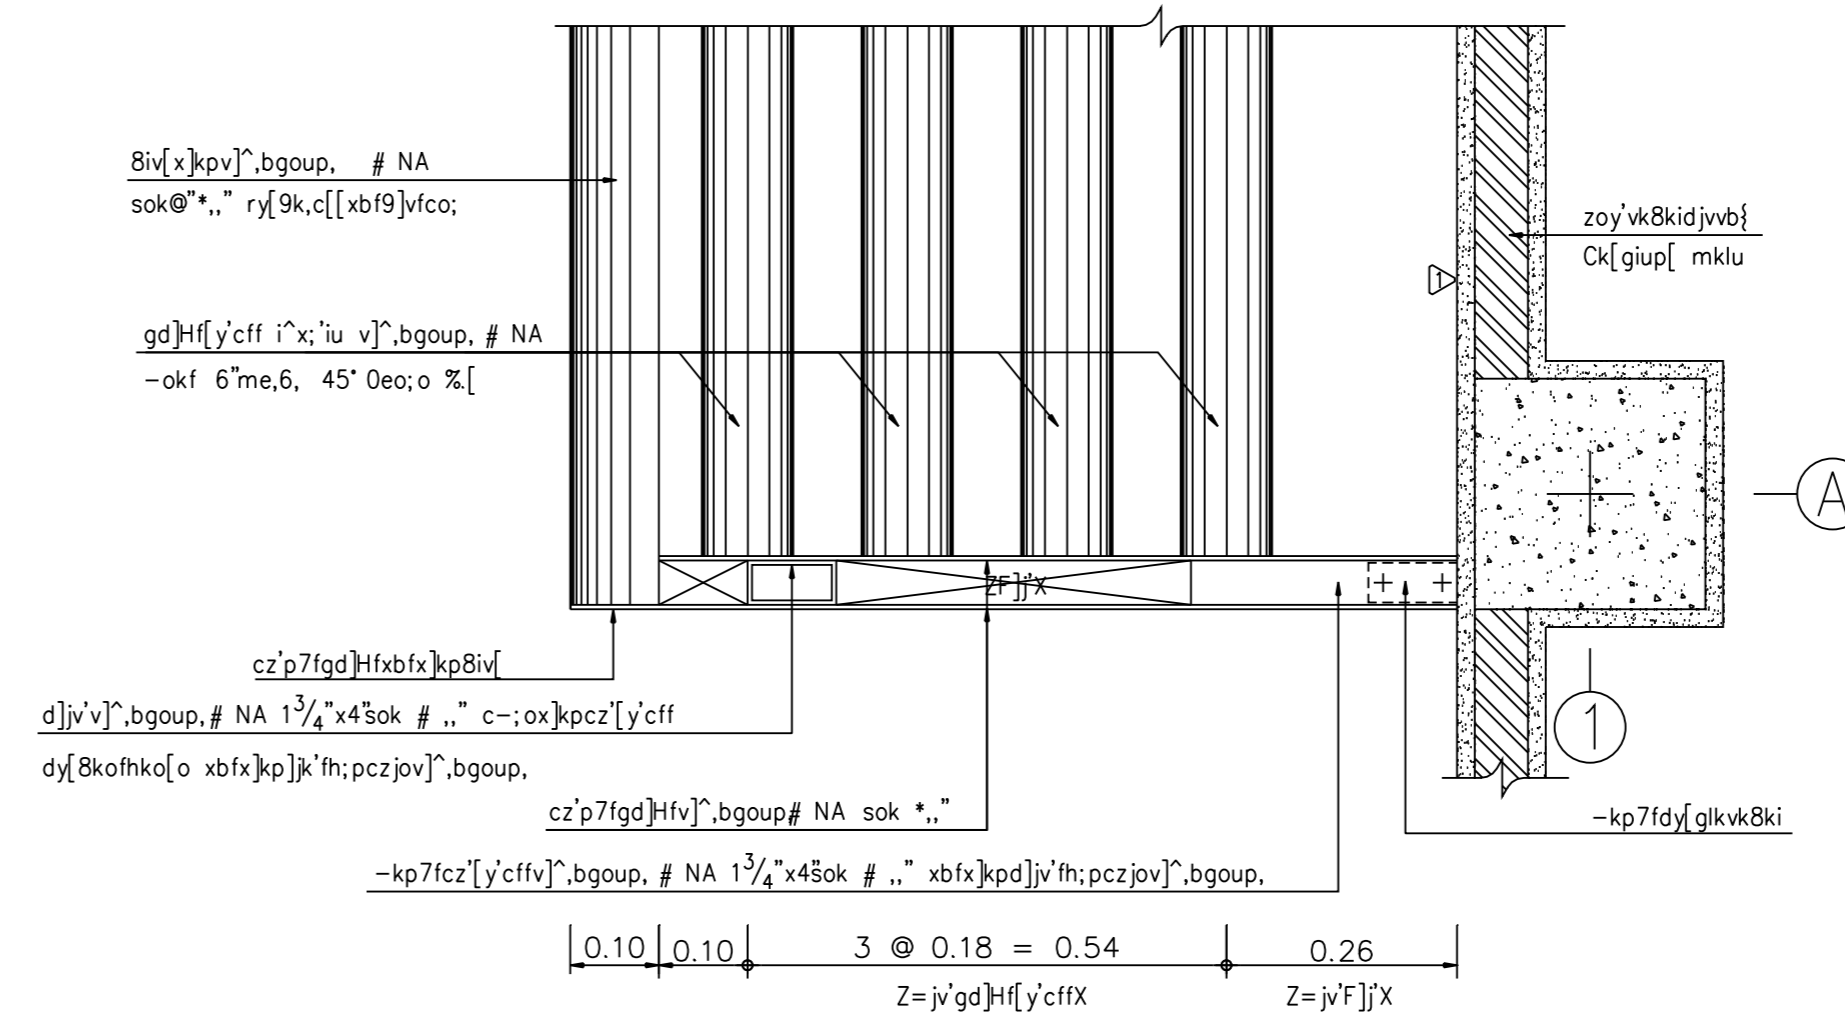

cx]o-pkp cz'[y'cffgsonv ST3
k9ikjjo 1:10 A-29 7.2

REVISIONS	DATE
NOTE	
• ALL DIMENSIONS ARE IN METER UNLESS OTHERWISE INDICATED	
• NO DIMENSION SHALL BE SCALED	
• ALL DRAWINGS ARE THE PROPERTY OF THE AREA CO.,LTD. AND CAN NOT BE USED REPRODUCED OR DUPLICATED WITHOUT PERMISSION	
OWNER	
Tok8kigrjvdkigdK9i	
c]tsdildkigqK9i	
DESIGNER	
AREA CO.,LTD.	
111/1 Lodgroat3 Lodoo Chaluchak Bangkok 10900	
Tel. (662) 5139533-5 Fax. (662) 5139536	
ISkxobd	
v]d]in 9ik=^	15°00'00"
yo=y] [6P;ib=pN	15°0°'04"
okp:b] [^]N g0Bp;k;6cb	15°00'00"
okpLuu,ycoN ris;6;iii	15°5'33.4"
okp:bg=KIN g0bPtu["iN	15°0'00"
; bL; diF8'i'lih'	
okp]y,yoTN -6mikoorn lp"(#)0	
okpobookm mv',k	
; bL; dil6-k4b[k]	
okp]pk, 06jorbOkIN 4d")_20	
okp]vj,FiooN v699,lvikdi,	
okp=b]y=p =y=:k]pnxiu=k	
; bL; diwaahk	
okp=y;yc0N :njy9'i 4od"*%0%	
okp:boyp mv'oriy9oN 4od'0)0)"	
; bL; dig8'in jv'd]	
okp]pk, 06jorbOkIN 4d")_20	
,y]Rokdi	
okp]bmTb=y]p v6optryoTN 15"[24kp,ok	
ok'wku;ypN d6p]tir9 LK["	
okp]b]it =";KN LK["	
DRAWN	DATE
CHECKED	
APPROVED	
F8'i'dki	
xix]x'6'vk8kileoyd'kolk-k	
Zleoyd'ko # =yhoX	
muj9&'	
c[[-clf'	
c[[-pkpsohk[yo (
c[[-pkpcz[y'cff)	
c[[-pkp=jv'9^hATM 8	
FILE NO	DRAWING NO
0203	A - 29
DATE	
10 / 02 / 2003	
SUB TOTAL	GRAND TOTAL
46	

Area-A2(roll) 390x600mm.

