



Zi^x9yf9k,pk;X  
c[[-pkp8ko B5  
.k9ikl;jo 1 : 20

Zi^x9yf9k,pk;X  
c[[-pkp8ko B5W  
.k9ikl;jo 1 : 20


Zi^x9yf9k,pk;X  
c[[-pkp8ko B5  
.k9ikl;jo 1 : 20

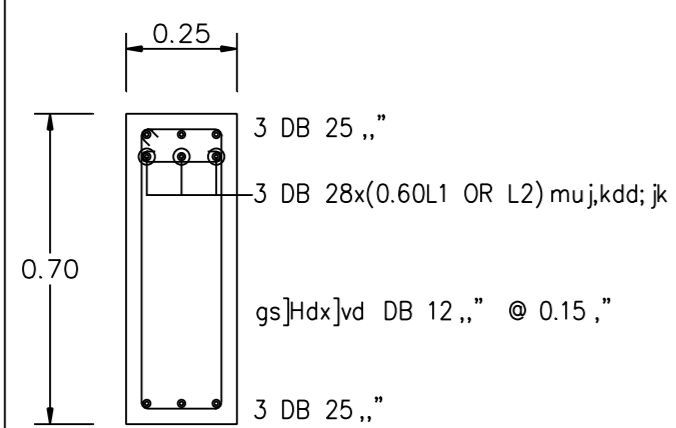


Zi^x9yf @ 3 @ X  
c[[-pkp8ko B5  
.k9ikl;jo 1 : 20

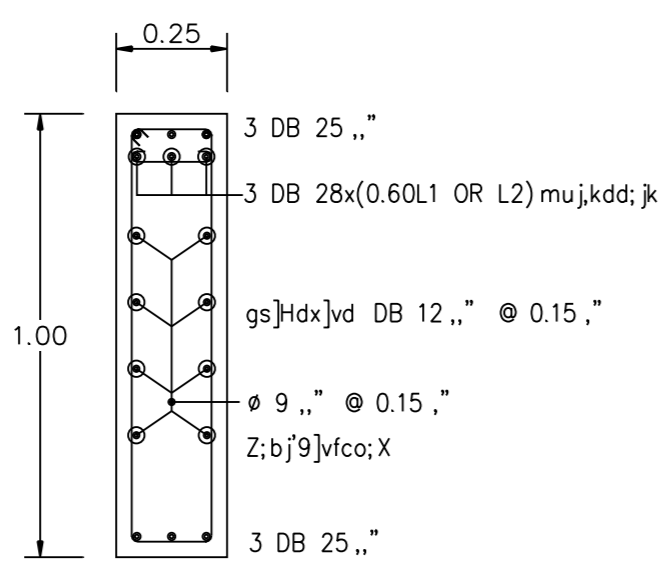


Zi^x9yf @ 3 @ X  
c[[-pkp8ko B5W  
.k9ikl;jo 1 : 20

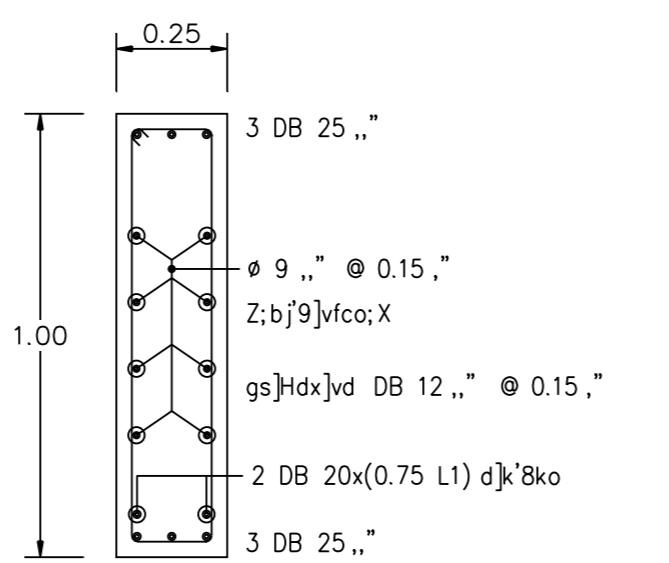


Zi^x9yf @\_ 3 @\_ X  
c[[-pkp8ko B5W  
.k9ikl;jo 1 : 20

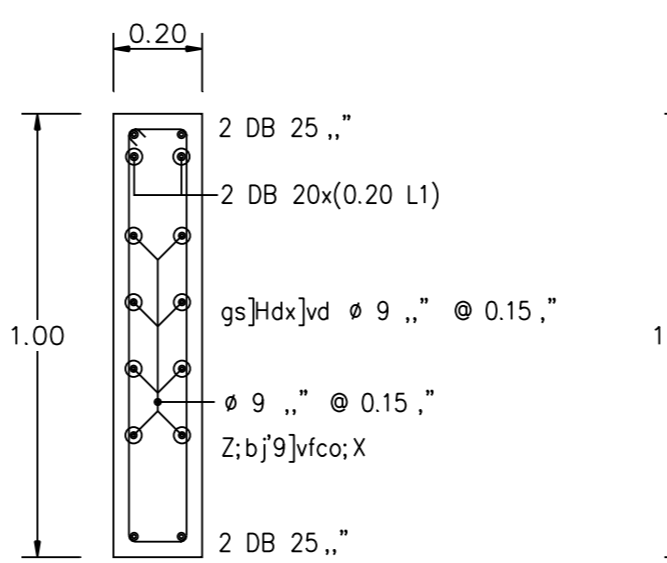


Zi^x9yf @+ 3 @+ X  
c[[-pkp8ko B6  
.k9ikl;jo 1 : 20

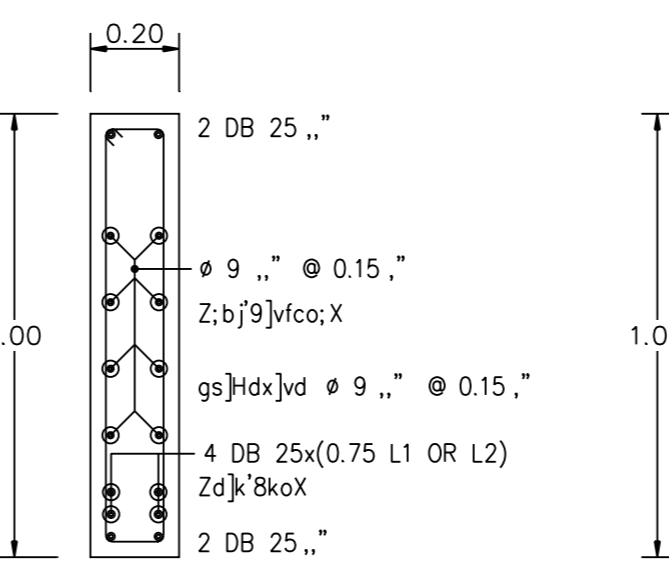

Zi^x9yf #0 3 #0 X  
c[[-pkp8ko B6  
.k9ikl;jo 1 : 20

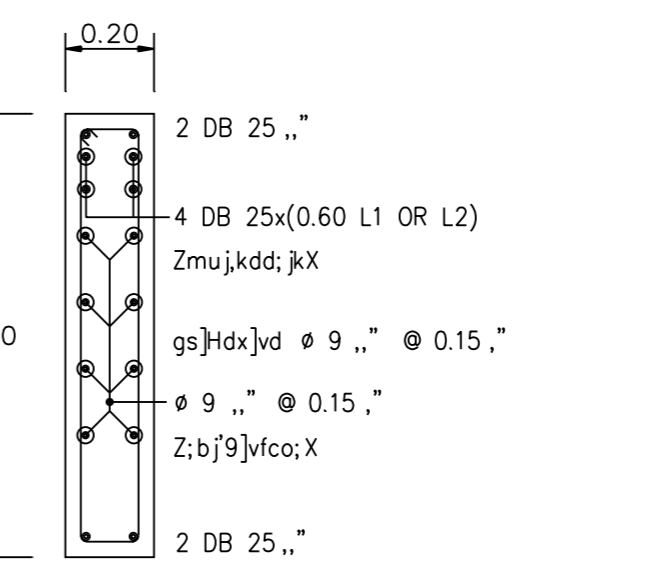

Zi^x9yf #0 3 #0 X  
c[[-pkp8ko B6  
.k9ikl;jo 1 : 20

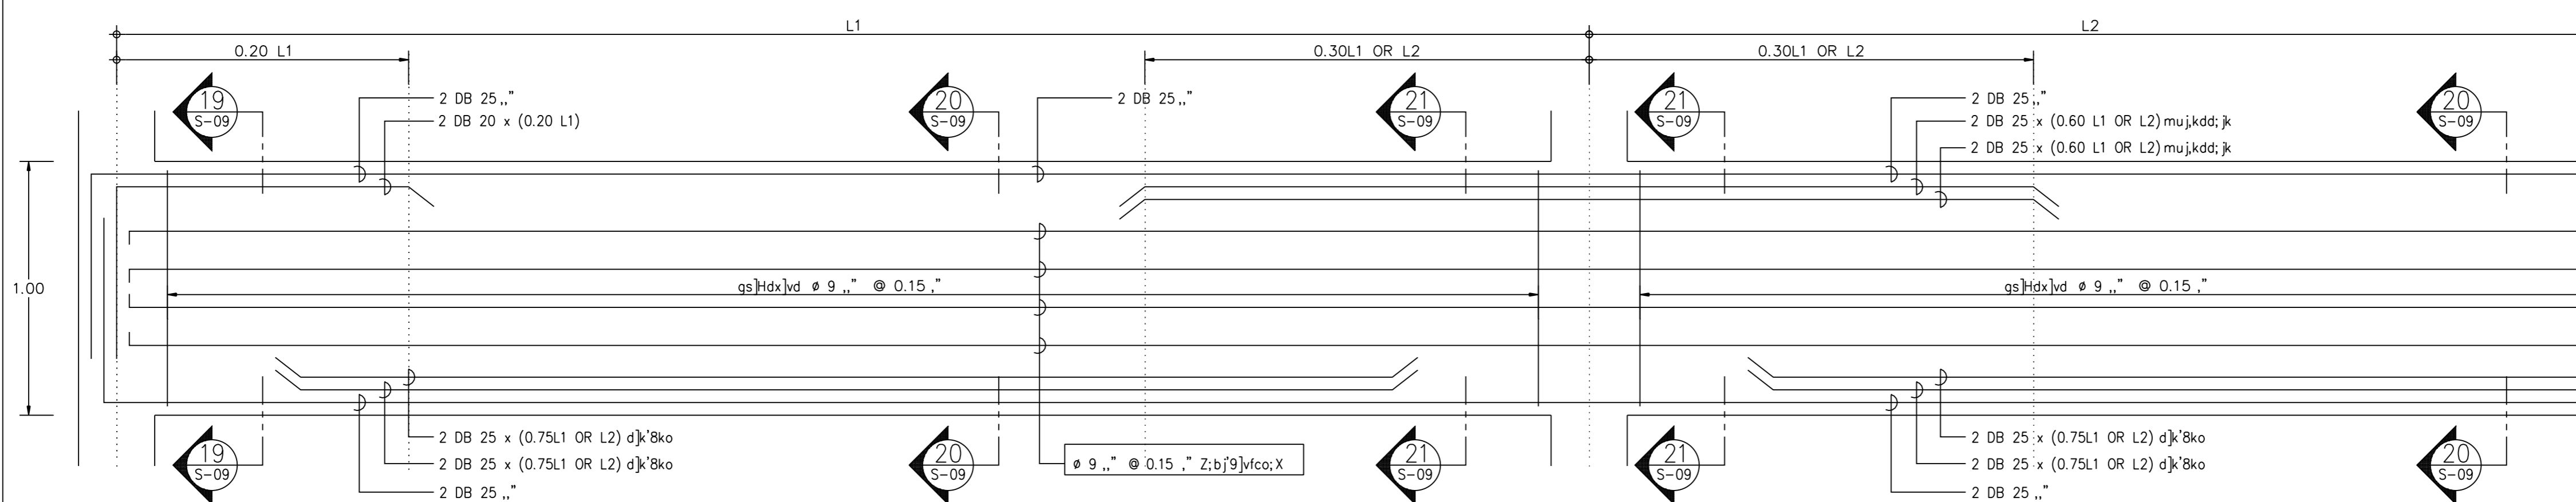

Zi^x9yf9k,pk;X  
c[[-pkp8ko B6  
.k9ikl;jo 1 : 20

Zi^x9yf9k,pk;X  
c[[-pkp8ko B6  
.k9ikl;jo 1 : 20

REVISIONS		DATE
A	c[[-pkp8ko B5	15/02/2000

NOTE  
 • ALL DIMENSIONS ARE IN METER UNLESS OTHERWISE INDICATED  
 • NO DIMENSION SHALL BE SCALED  
 • ALL DRAWINGS ARE THE PROPERTY OF THE AREA CO.,LTD. AND CAN NOT BE USED REPRODUCED OR DUPLICATED WITHOUT PERMISSION

OWNER  
 Tok8kigrn jvdkgdK9i  
 c]tsldidkigqK9i

DESIGNER  
**AREA** AREA CO.,LTD.  
 111/1 Lodpro23 Lodayo Chutachok Bangkok 10900  
 Tel. (662) 5139533-5 Fax. (662) 5139536

15kxobd

v]dln 9k=^ 15°00#  
 :yo=yp [6P;ib=pN 15°0#%4  
 ri=yp db9b;iklilki 15°#%+4  
 :b]N g0bP;ik;6db 15°00#

ASSISTANT ARCHITECT  
 gdup^wdi clo6;LN  
 ;bl; dif8i'lihk'  
 .kot 0i^PrKNlydbN ip^%#  
 v]dln 9k=^ ip^%#  
 foyp i; k'FC, ip^%#-  
 ;bl; dil6-k4b[k]  
 i64ymi ;ktb=pNdb lod^%#  
 Lbib=yp Oyo9iud6] x;!"  
 ;bl; diwaahk  
 [iio^ g0bPdb0r^]z] :od^%#  
 =yp; yon :nj9i 4od^%#  
 ;bl; dig8in jvd]  
 iy ob9bro id^%# \$  
 ;yRokdi  
 ruil69 i6;idp;bdpN 15°#%04  
 lbtm=yp v6jopryd9i^24kp.oX  
 DRAWN [tby9i s;yl;ug]bl DATE  
 CHECKED  
 APPROVED  
 F8i'dki  
 vk8kileoyd'kolk-k  
 muj9&'  
 v^ sov'sko 0^ v6fitkou  
 c[[-pkp8ko B5W  
 c[[-pkp8ko B6  
 FILE NO 9909 DRAWING NO S-09  
 DATE 15 / 02 / 2000  
 SUB TOTAL GRAND TOTAL

Area-A2(roll) 390x600mm.

