




cx]o-pkp= jv' gsonvF5' ryd8vp
k9ikljo 1 : 50 A-30

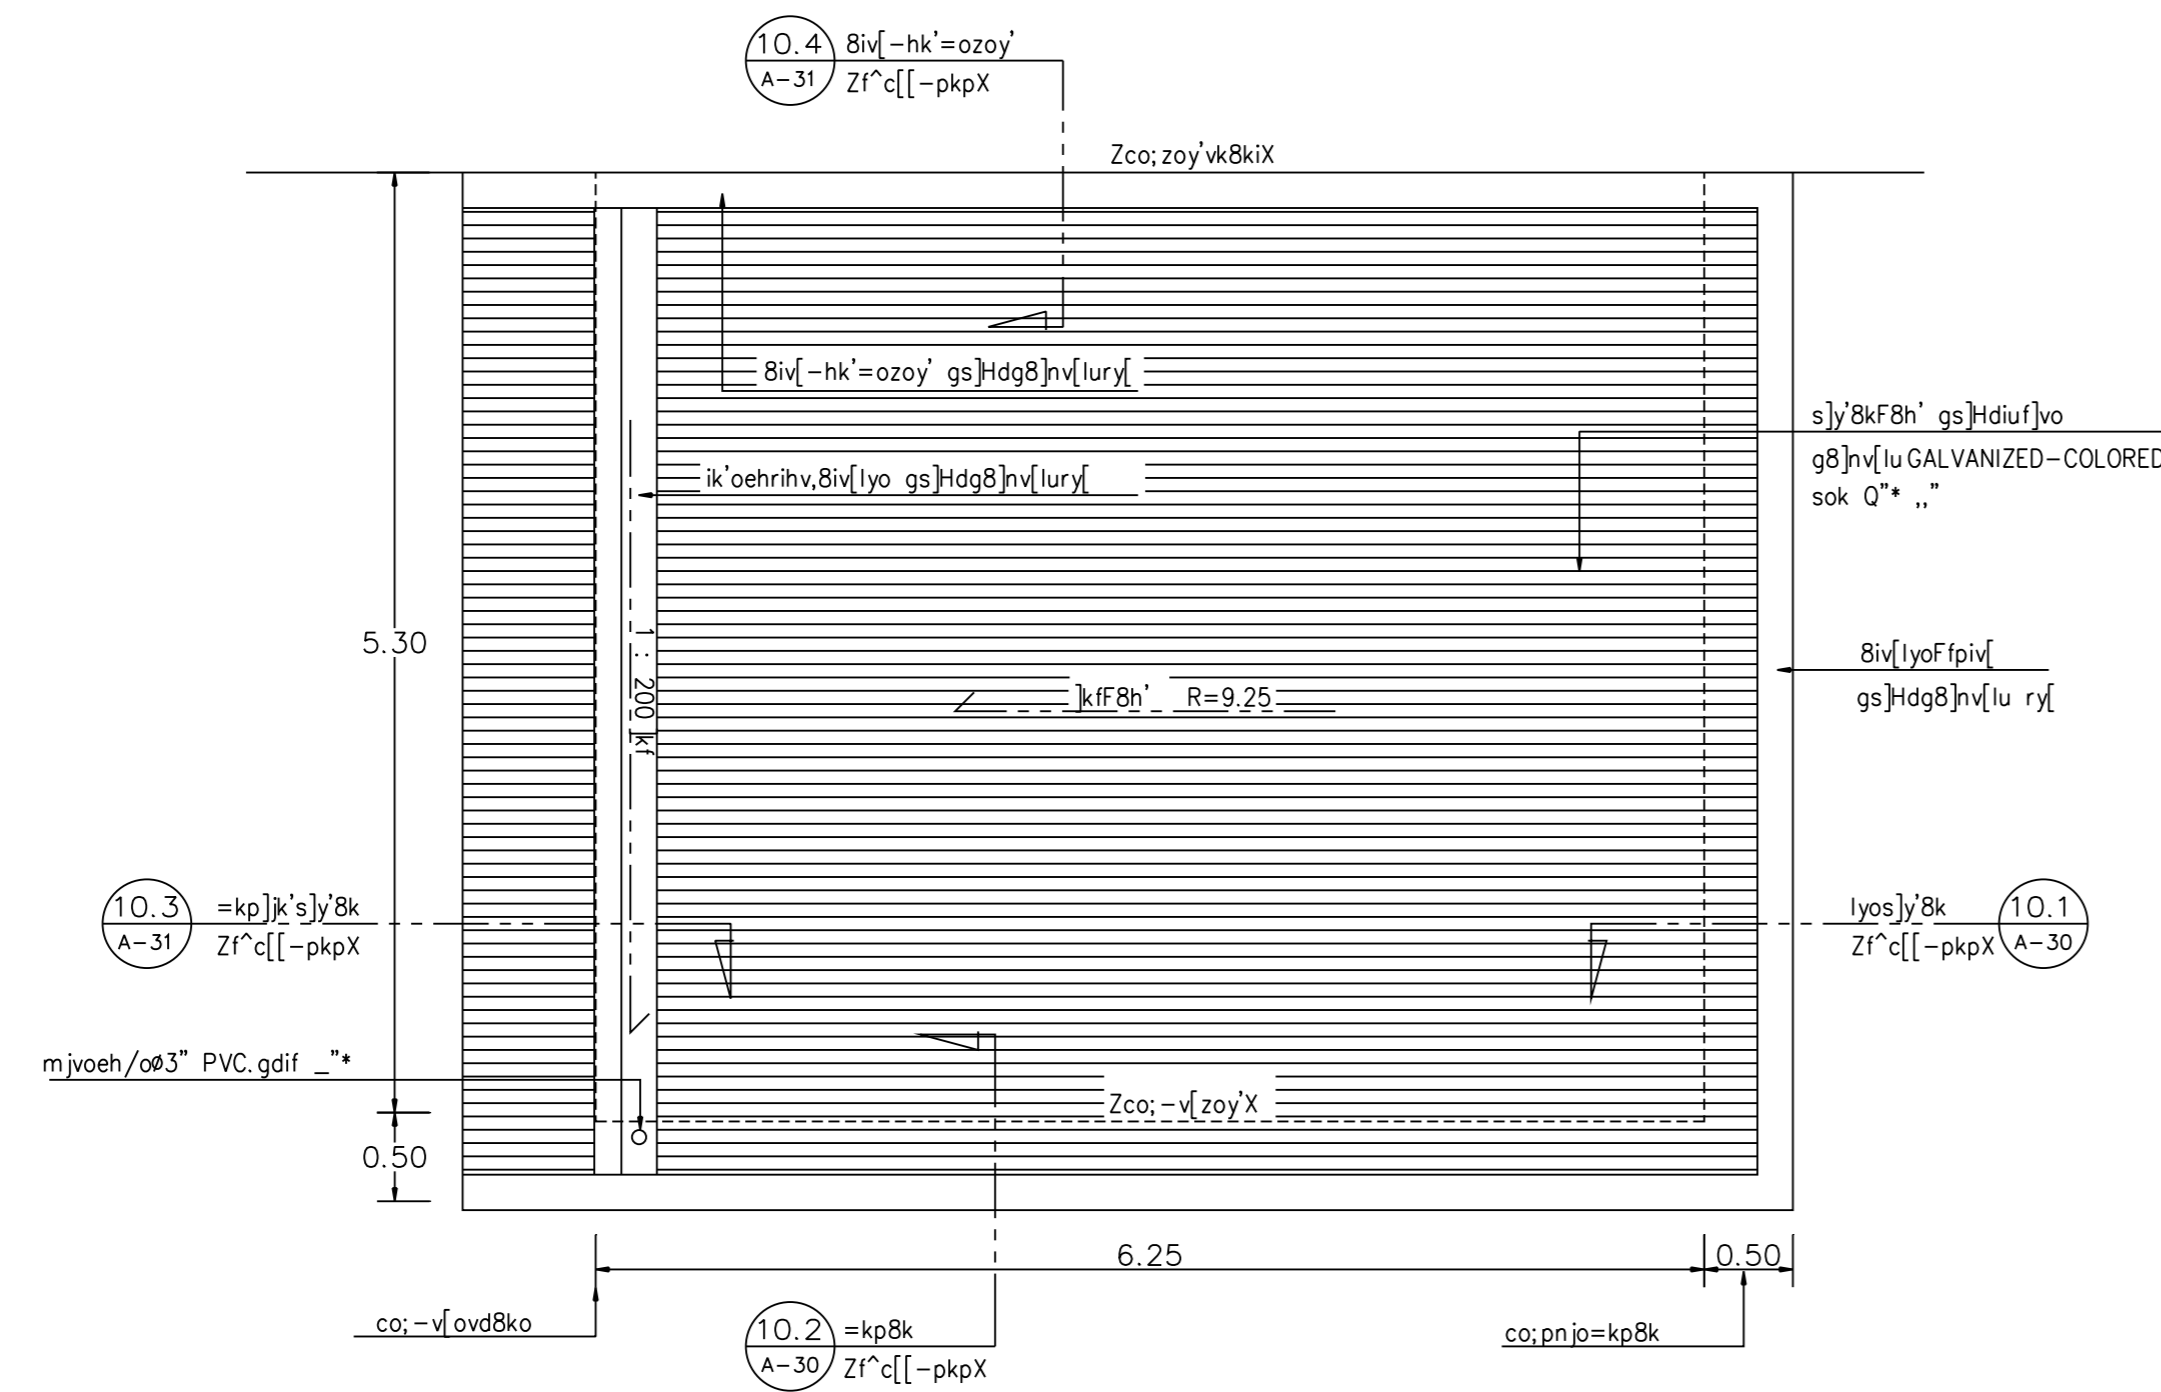


cx]o-pkps]y'8kF5' ryd8vp
k9ikljo 1 : 50 A-30

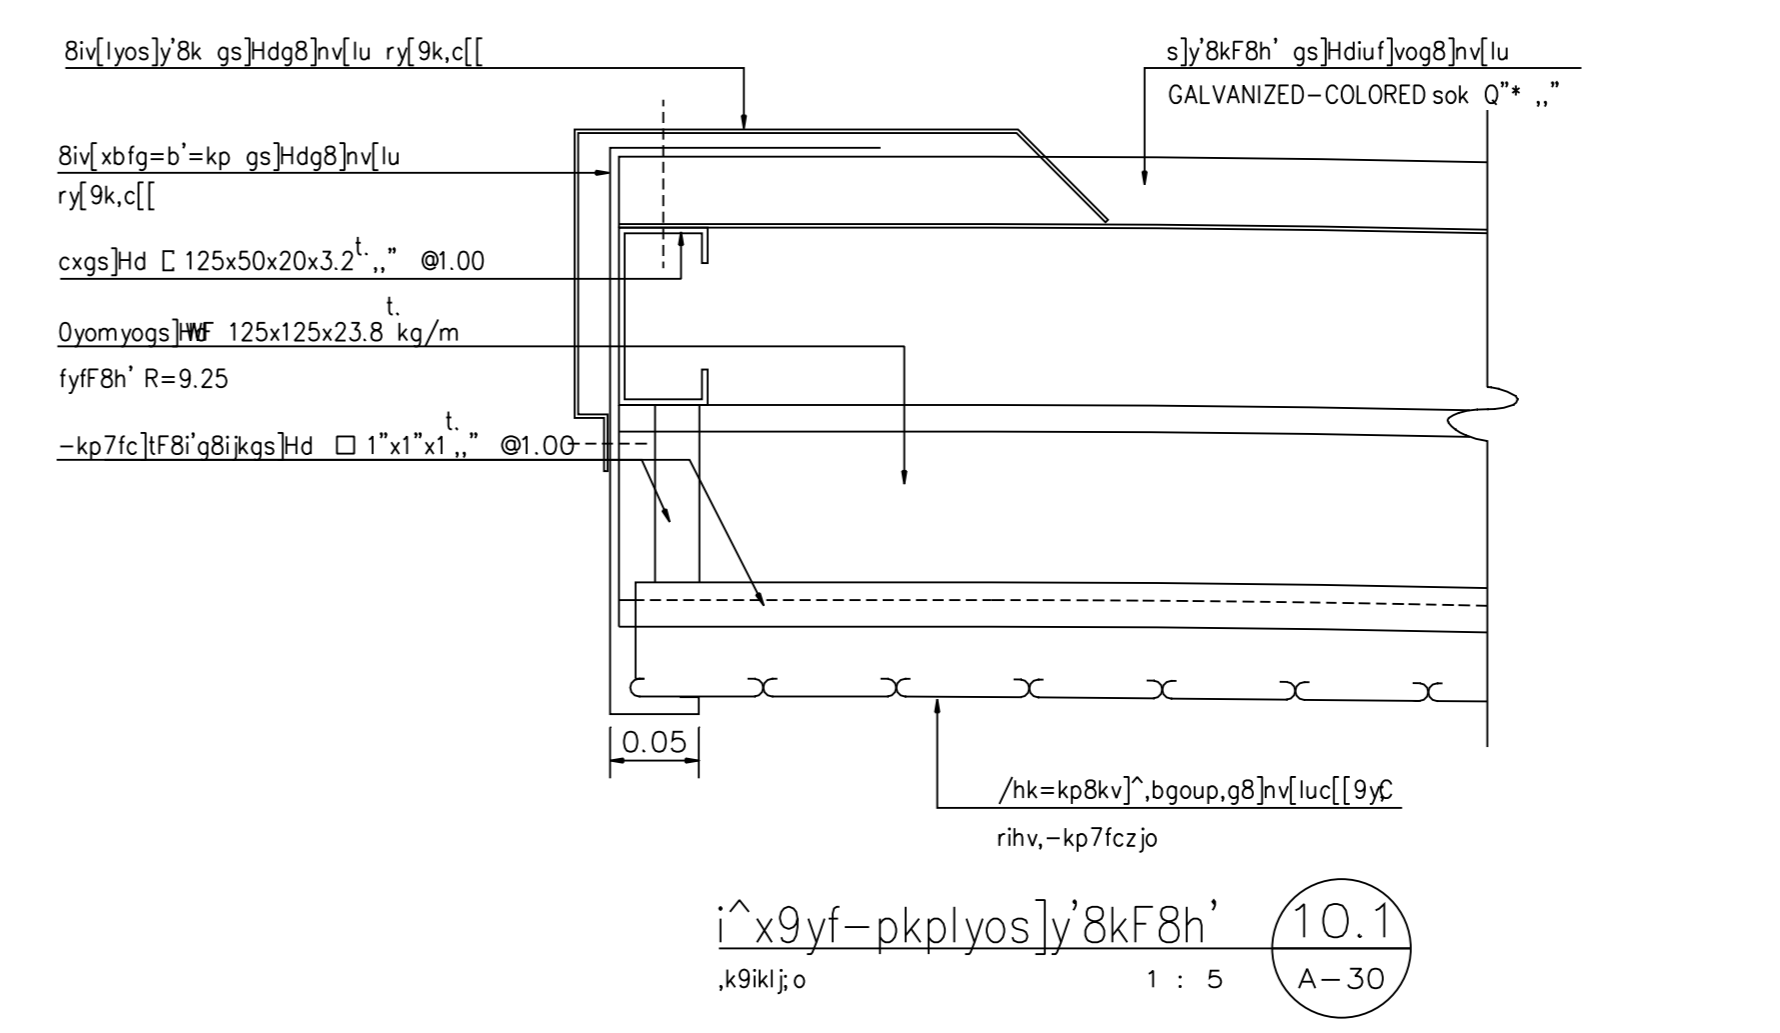

i^x9yf-pkplyos]y'8kF8h'
k9ikljo 1 : 5 A-30

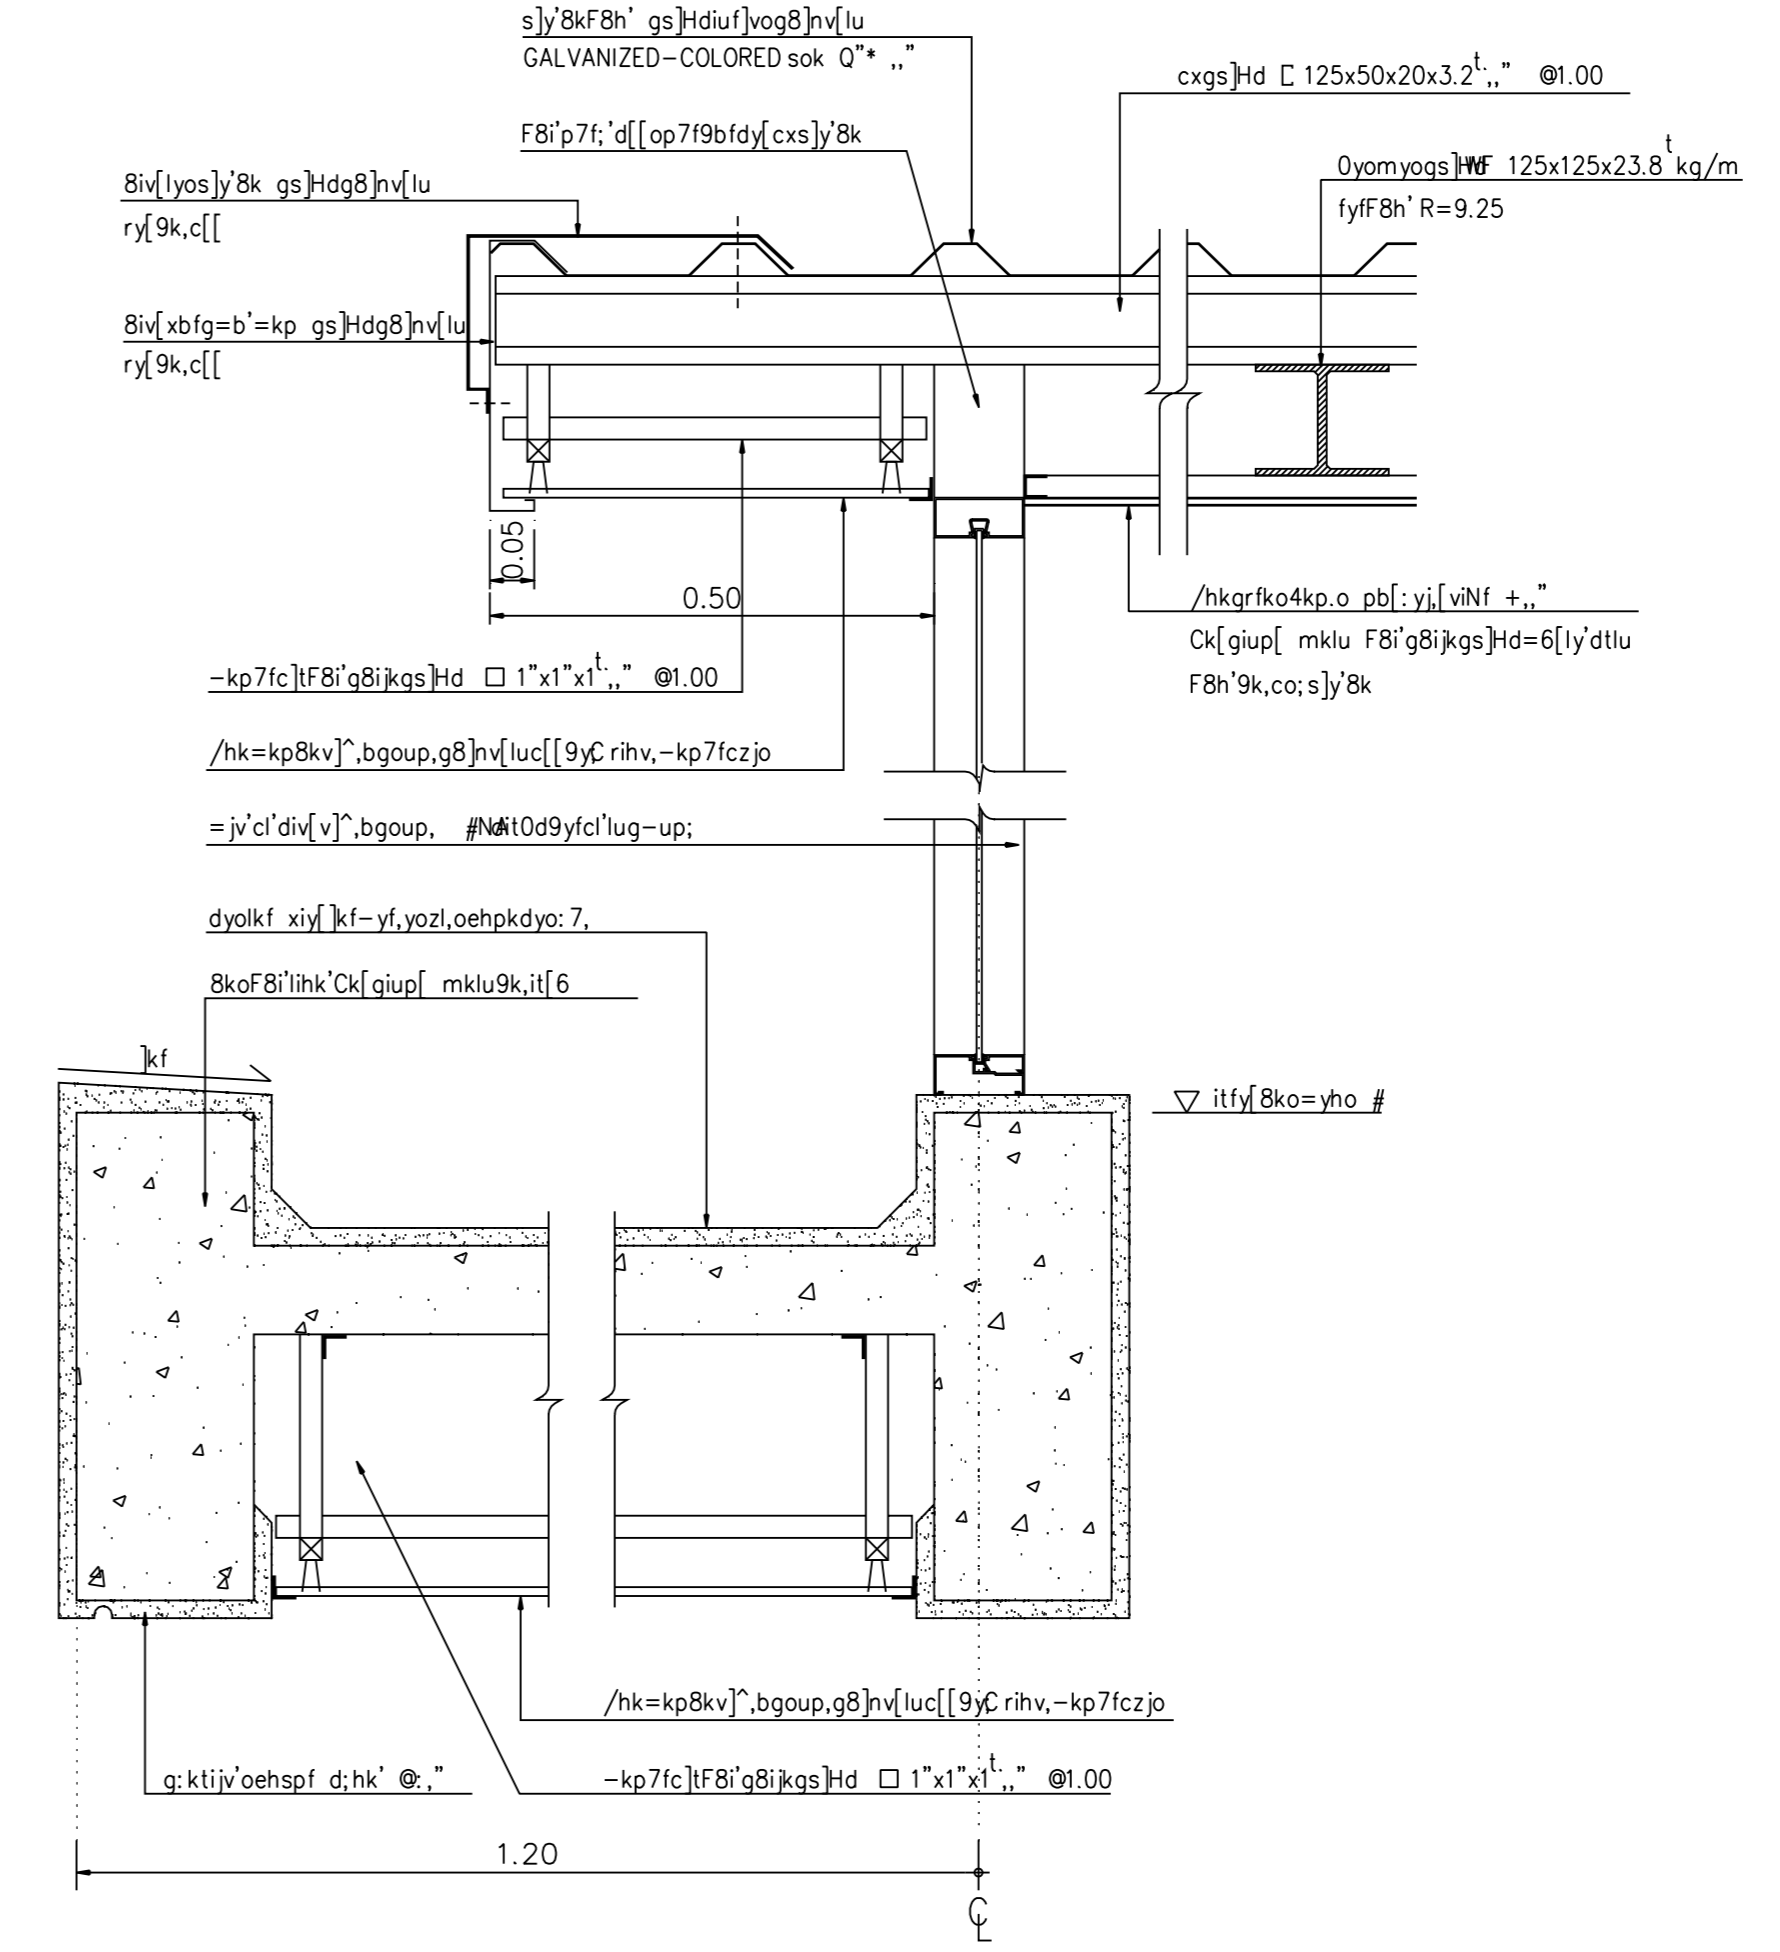

i^x9yf-pkp=kp8k
k9ikljo 1 : 10 A-30

REVISIONS	DATE
A c[[djvnhk'	15/2/2000
NOTE	
<ul style="list-style-type: none"> • ALL DIMENSIONS ARE IN METER UNLESS OTHERWISE INDICATED • NO DIMENSION SHALL BE SCALED • ALL DRAWINGS ARE THE PROPERTY OF THE AREA CO., LTD. AND CAN NOT BE USED REPRODUCED OR DUPLICATED WITHOUT PERMISSION 	
OWNER	
Tok8kigrn jvdkgidK9i	
c]tsididkigqk9i	
DESIGNER	
	
111/1 Lodproo23 Ladoo Chulachok Bangkok 10900	
Tel. (662) 5139533-5 Fax. (662) 5139536	
15kxobd	
v]din 9k=^	15°00'00"
yo=yp [6P;ib=pN	15°00'00"
rie=yp d9b;ik;ik;ik	15°00'00"
ib]j^m g9b;ik;ik;ik	15°00'00"
ASSISTANT ARCHITECT	
gdup'adi cloib;LN	
;bl; dif8i'lihk'	
kat 0i^Pr^XN;ydibN	ip^00'00"
v]din 9k=^	ip^00'00"
loyp i; k^FC.	ip^00'00"
;bl; dil6-k4b[k]	
ib4ymi ;kb=pNd6	lad^00'00"
Lbib=yp Oyo9iud6	x; i"
;bl; diwaahk	
[iio' g9b;Pab00^]z	: ad^00'00"
=yp; ycol: n;v9i	4od^00'00"
;bl; dig8in jv'd	
lyf ob9bro	ic^00'00"
;yRokdi	
ruib69 i6;idp;tdp;N	15°00'00"
ibmTb=yp v6joptryd9i	124kp.oX
DRAWN DATE	
CHECKED	
APPROVED	
F8i'dki	
vk8kileoyd'kolk-k	
mu]9&'	
v' -]s' 0" Oyam]6iu	
c[[cl'	
c[[-pkp= jv' gsonvF5' ryd8vp	
c[[-pkps]y'8kF5' ryd8vp	
FILE NO	DRAWING NO
9911	A - 30
DATE	
15 / 2 / 2000	
SUB TOTAL	GRAND TOTAL

