




cx]o-pkpsHV'oeH
 ,k9iki]o 1 : 25

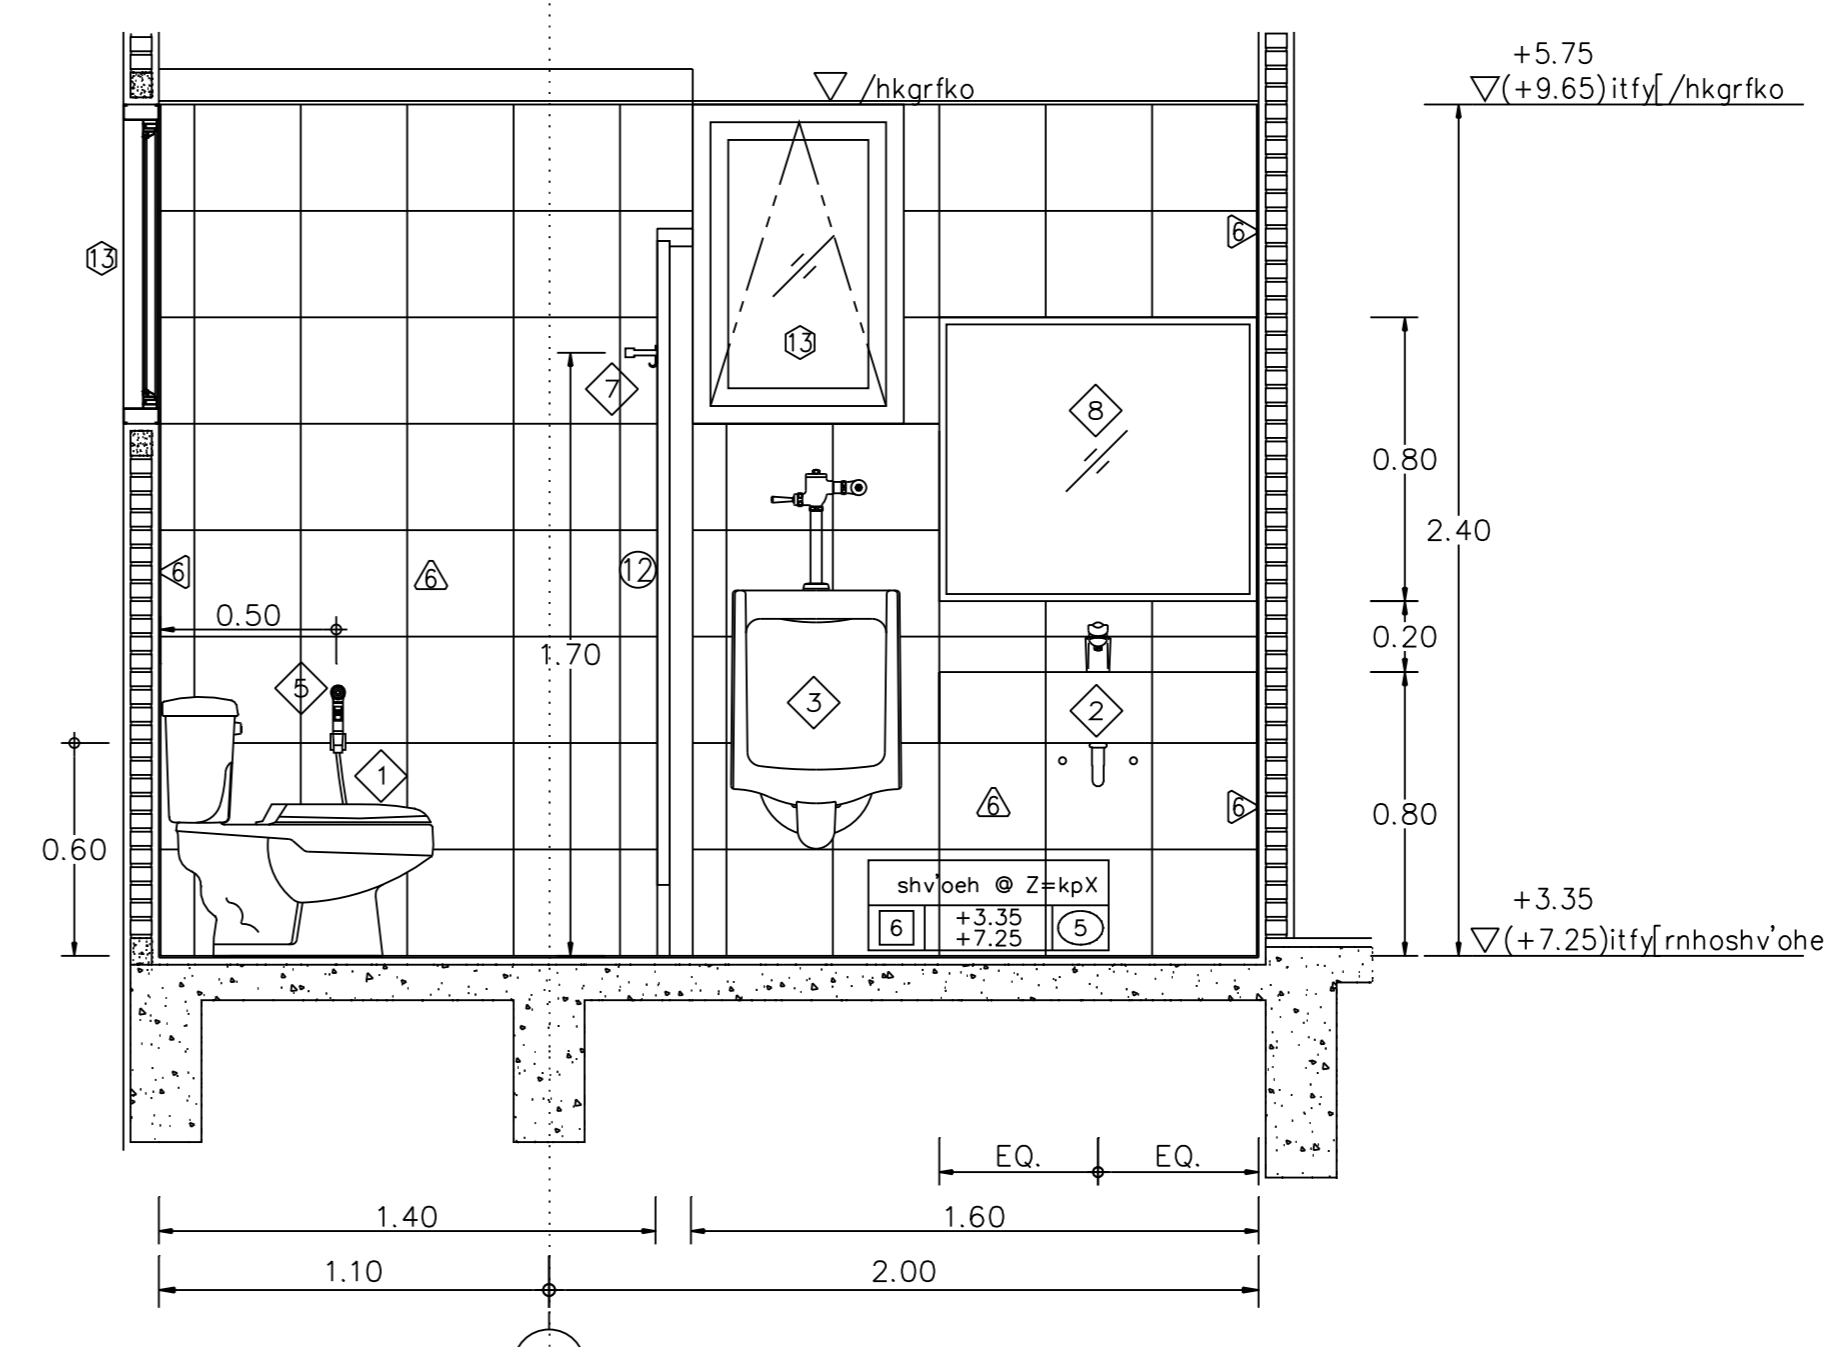

i^x9yf
 ,k9iki]o 1 : 25

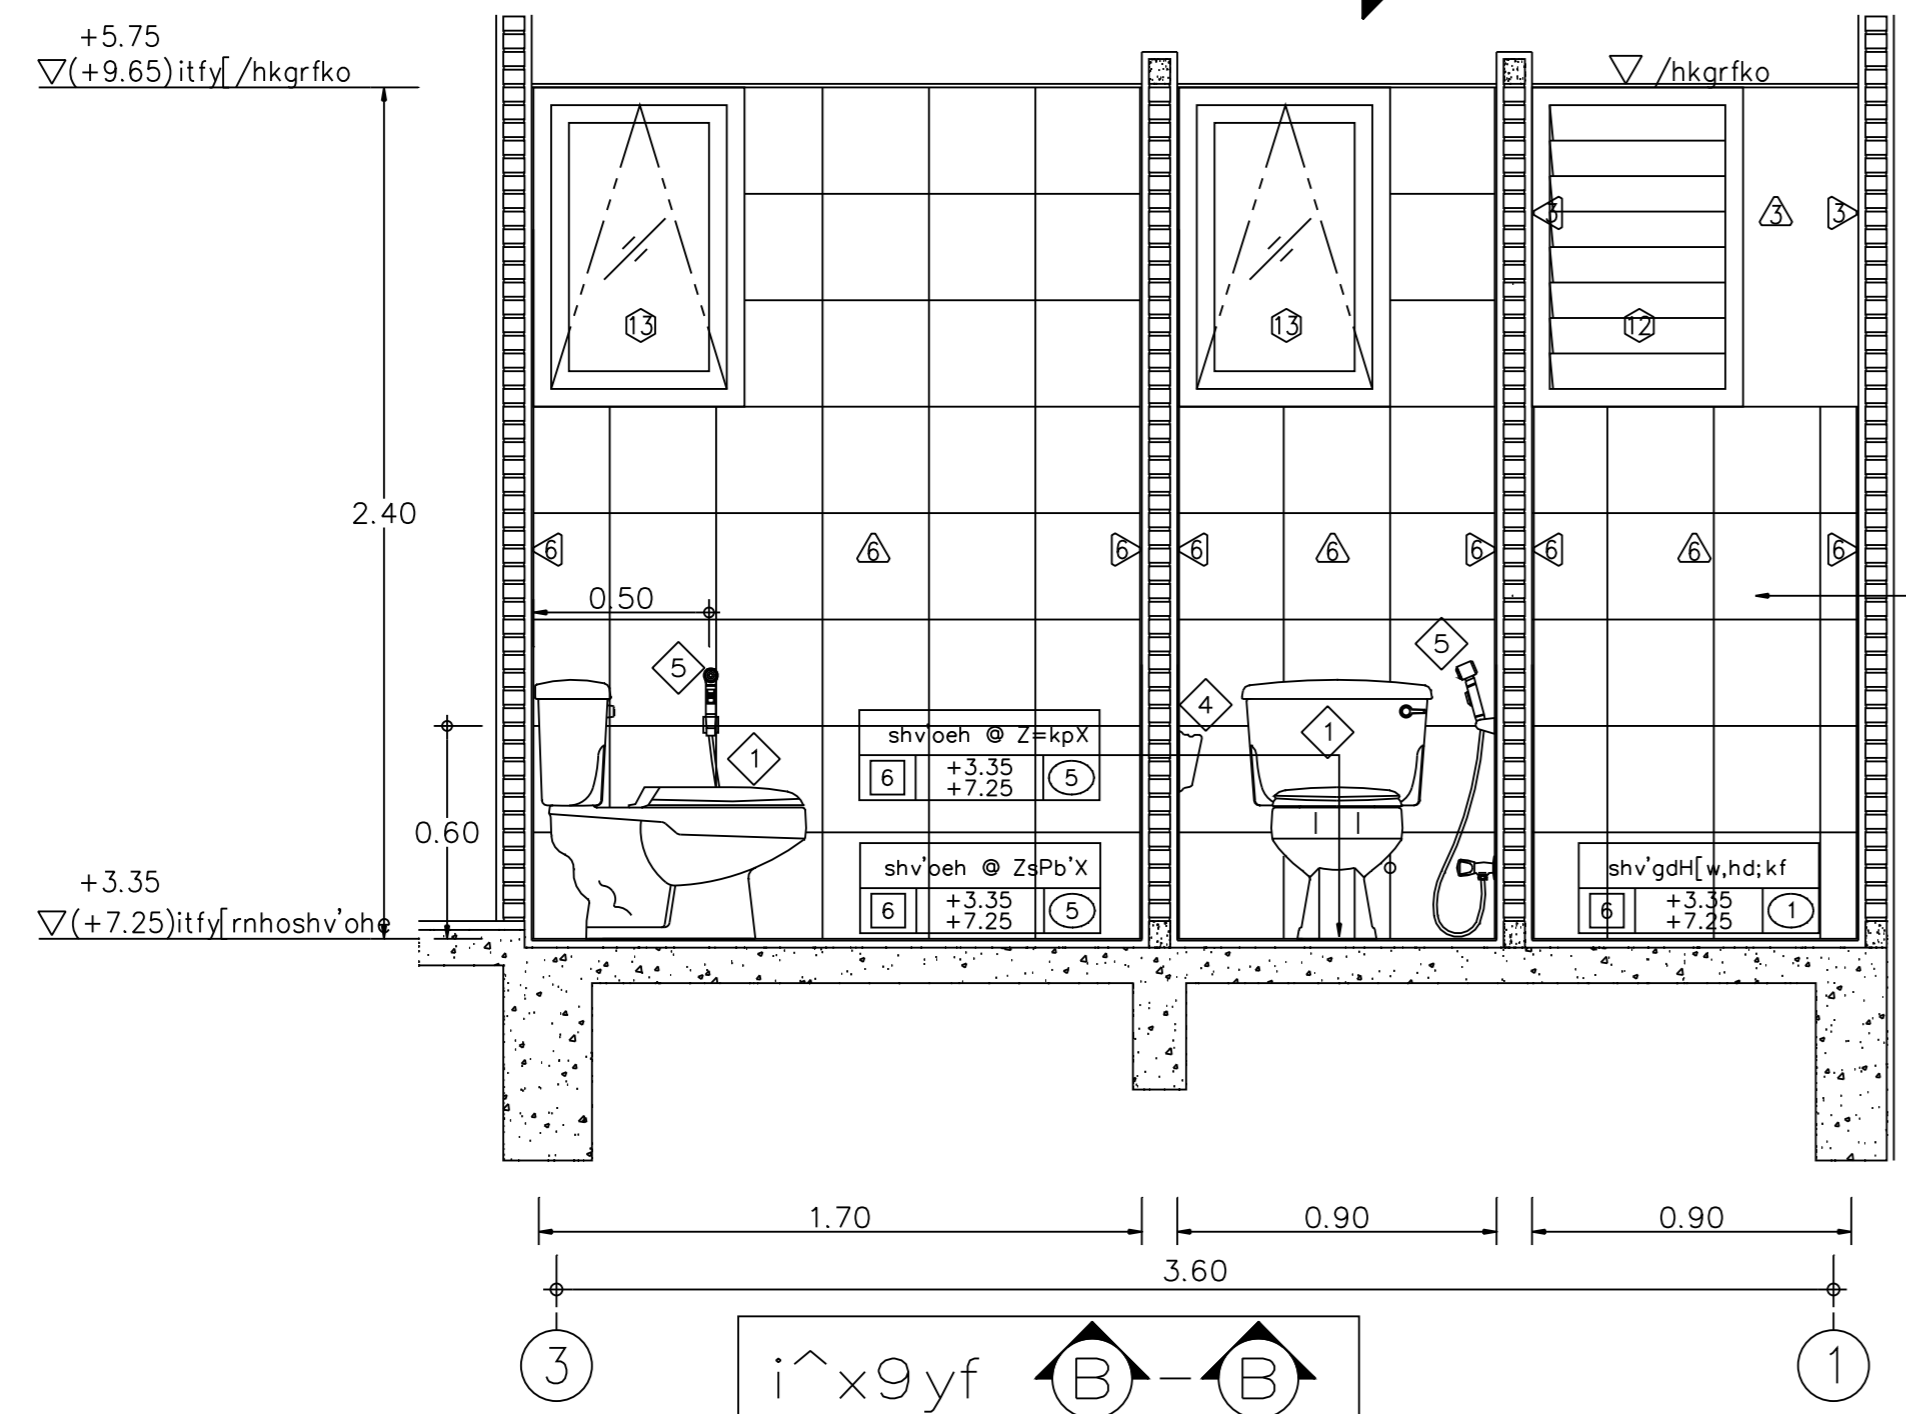

i^x9yf
 ,k9iki]o 1 : 25

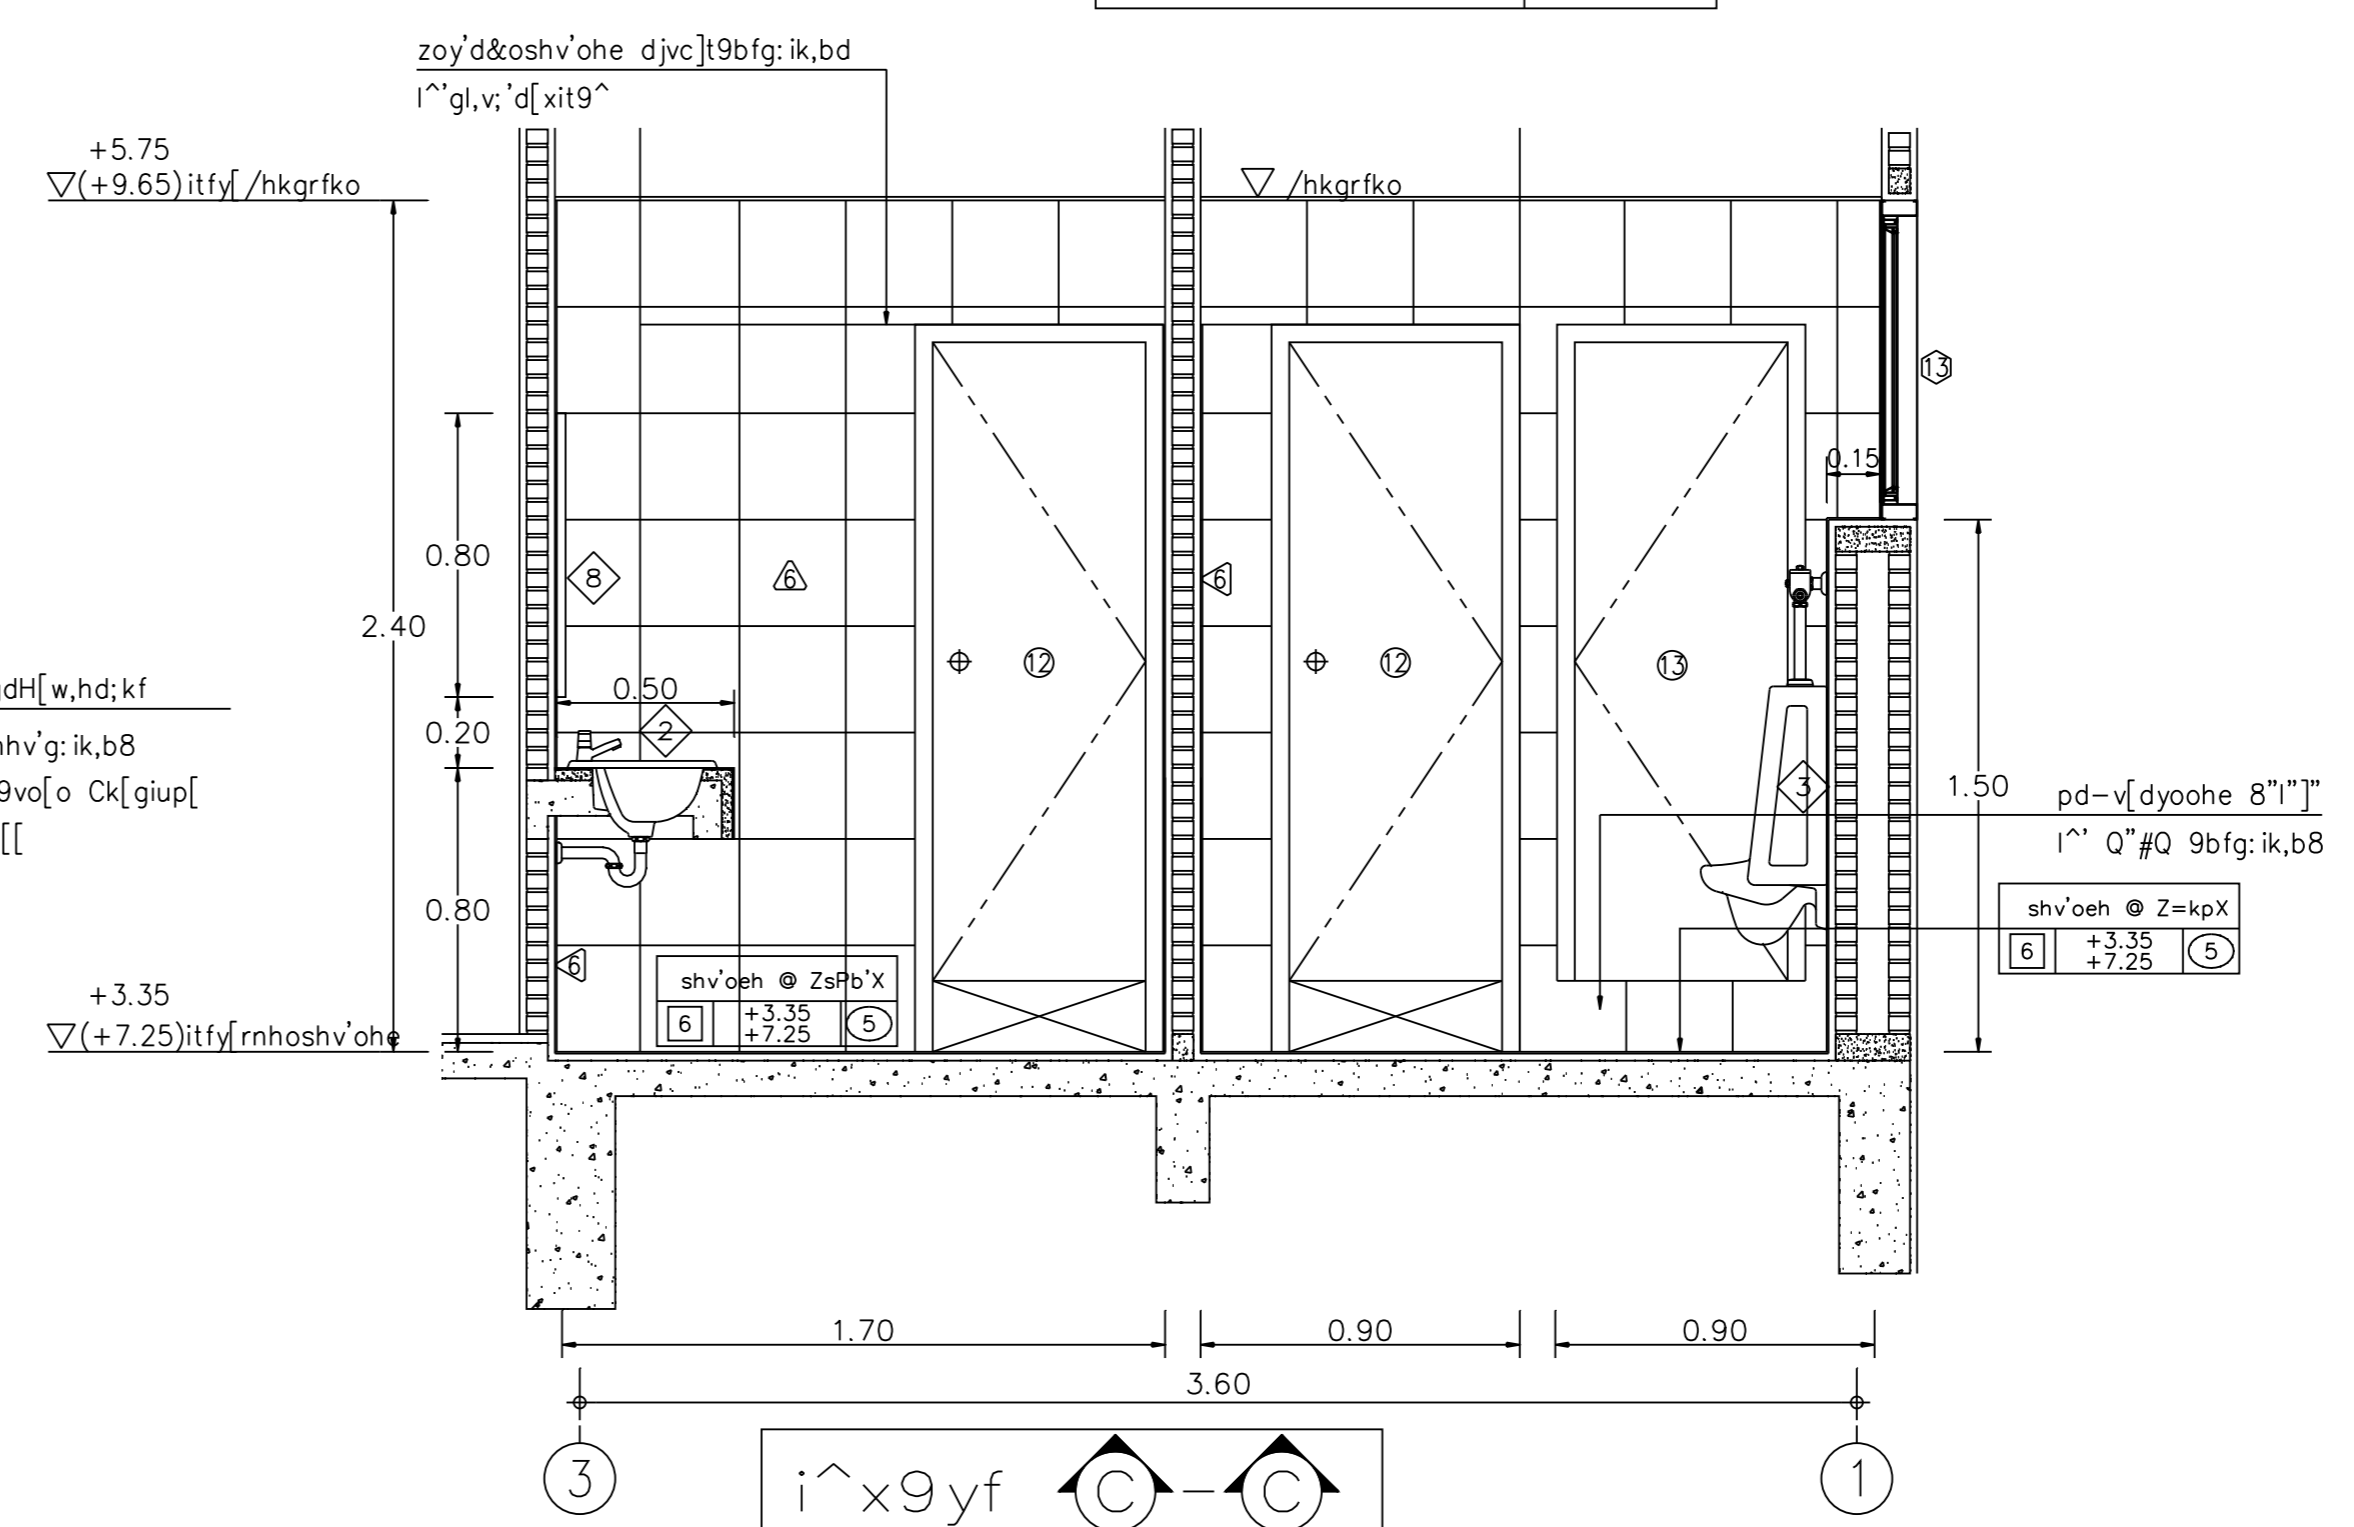

i^x9yf
 ,k9iki]o 1 : 25

REVISIONS	DATE
A c[[d]vnhk'	15/2/2000

NOTE
 • ALL DIMENSIONS ARE IN METER UNLESS OTHERWISE INDICATED
 • NO DIMENSION SHALL BE SCALED
 • ALL DRAWINGS ARE THE PROPERTY OF THE AREA CO.,LTD. AND CAN NOT BE USED REPRODUCED OR DUPLICATED WITHOUT PERMISSION

OWNER
 Tok8kigrn jvdkgdK9i
 c]tsdldkigqK9i

DESIGNER
AREA
 AREA CO.,LTD.
 111/1 Lodproo23 Lodayo Chutachok Bangkok 10900
 Tel. (662) 5139533-5 Fax. (662) 5139536

15kxobd
 v]dln 9ik=^ 15°00'00"
 :yo=yp [6P;ib=pN 15°00'00"
 rie=yp ob9b;iklki 15°00'00"
 :b]n g0bP;ik;6cb 15°00'00"

ASSISTANT ARCHITECT
 gdup'wdi clo6;LN
 ;bl; dif8i'lihk'
 .kot 0i^Pr^XNlydbN ip^00'00"
 v]dln 9ik=^ ip^00'00"
 foyp i; k'FC. ip^00'00"
 ;bl; dil6-k4b[k]
 i64ymi ;ktb=pN06' lod^00'00"
 Lbib=yp Oyo9iud6' x;1"
 ;bl; diwaahk
 [i0' g0bP;ob00'z] :od^00'00"
 =yp; ycoN :nj9i' 4od^00'00"
 ;bl; dig8in jv'd
 iy ob9bro 10^00'00"
 ,yRokdi
 ruil69 i6;idpt;bdpN 15°00'00"
 lbtmTb=yp v6joptryd9N 124kp.oX
 DRAWN [tby9i s;ylug]bl DATE
 CHECKED
 APPROVED
 F8i'dki
 vk8kileoyd'kolk-k
 muj9&'
 v^-]6' 0" Oyom[6iu
 c[[ctf'
 c[[-pkpsHV'oeH @

FILE NO	DRAWING NO
9911	A - 16
DATE 15 / 2 / 2000	
SUB TOTAL	GRAND TOTAL

Area-A2(roll) 390x600mm.

