

REVISIONS	DATE
A c[[d]virk'	15/2/2000

NOTE
 • ALL DIMENSIONS ARE IN METER UNLESS OTHERWISE INDICATED
 • NO DIMENSION SHALL BE SCALED
 • ALL DRAWINGS ARE THE PROPERTY OF THE AREA CO.,LTD. AND CAN NOT BE USED REPRODUCED OR DUPLICATED WITHOUT PERMISSION

OWNER
 Tok8kigrn jvdkgdK9i
 c]tsildikigqK9i

DESIGNER
AREA CO.,LTD.
 111/1 Lodproo23 Lodyoo Chaturach Bangkok 10900
 Tel. (662) 5139533-5 Fax. (662) 5139536

15kxobd
 v]dlin 9ik=^ 15°000#
 :yo=yp [6P;ib=pN 15°0°#4
 rie=yp d9b;ikilki 15°#8+4
 :b[°]N g0bP;ik;6cb 15°000#

ASSISTANT ARCHITECT
 gdup'wdi clo6;LN
 ;bl; dif8i'lihk'
 .kot 0i°PrXNlydbN ip°#0#
 v]dlin 9ik=^ ip°#0#
 foyp i; k'FC, ip°#8°_

;bl; dil6-k4b[k]
 i64ymi ;ktb=pN66] lod°0#%
 Lbib=yp Oyo9iud6] x;!"

;bl; diwaahk
 [i0° g0bP;ab0r°]z] :od°0#
 =yp; ycoN :nj9i' 4od°#0%


;bl; dig8in jv'd]
 iy ob9bro i0°0%_

;yRokdi
 ruil69 i6;idpt;bdpN 15°#04
 lbtmTb=yp v6joptryd9N 124kp.oX

DRAWN [tby9i s;yl;lug]bl DATE
 CHECKED

APPROVED
 F8i'dki
 vk8kileoyd'kolk-k
 mu j9&'
 v° -]6° 0° Oyom[6iu
 c[[ctf'
 i^x9yf A - A , B - B

FILE NO 9911	DRAWING NO A - 07
DATE 15 / 2 / 2000	
SUB TOTAL	GRAND TOTAL

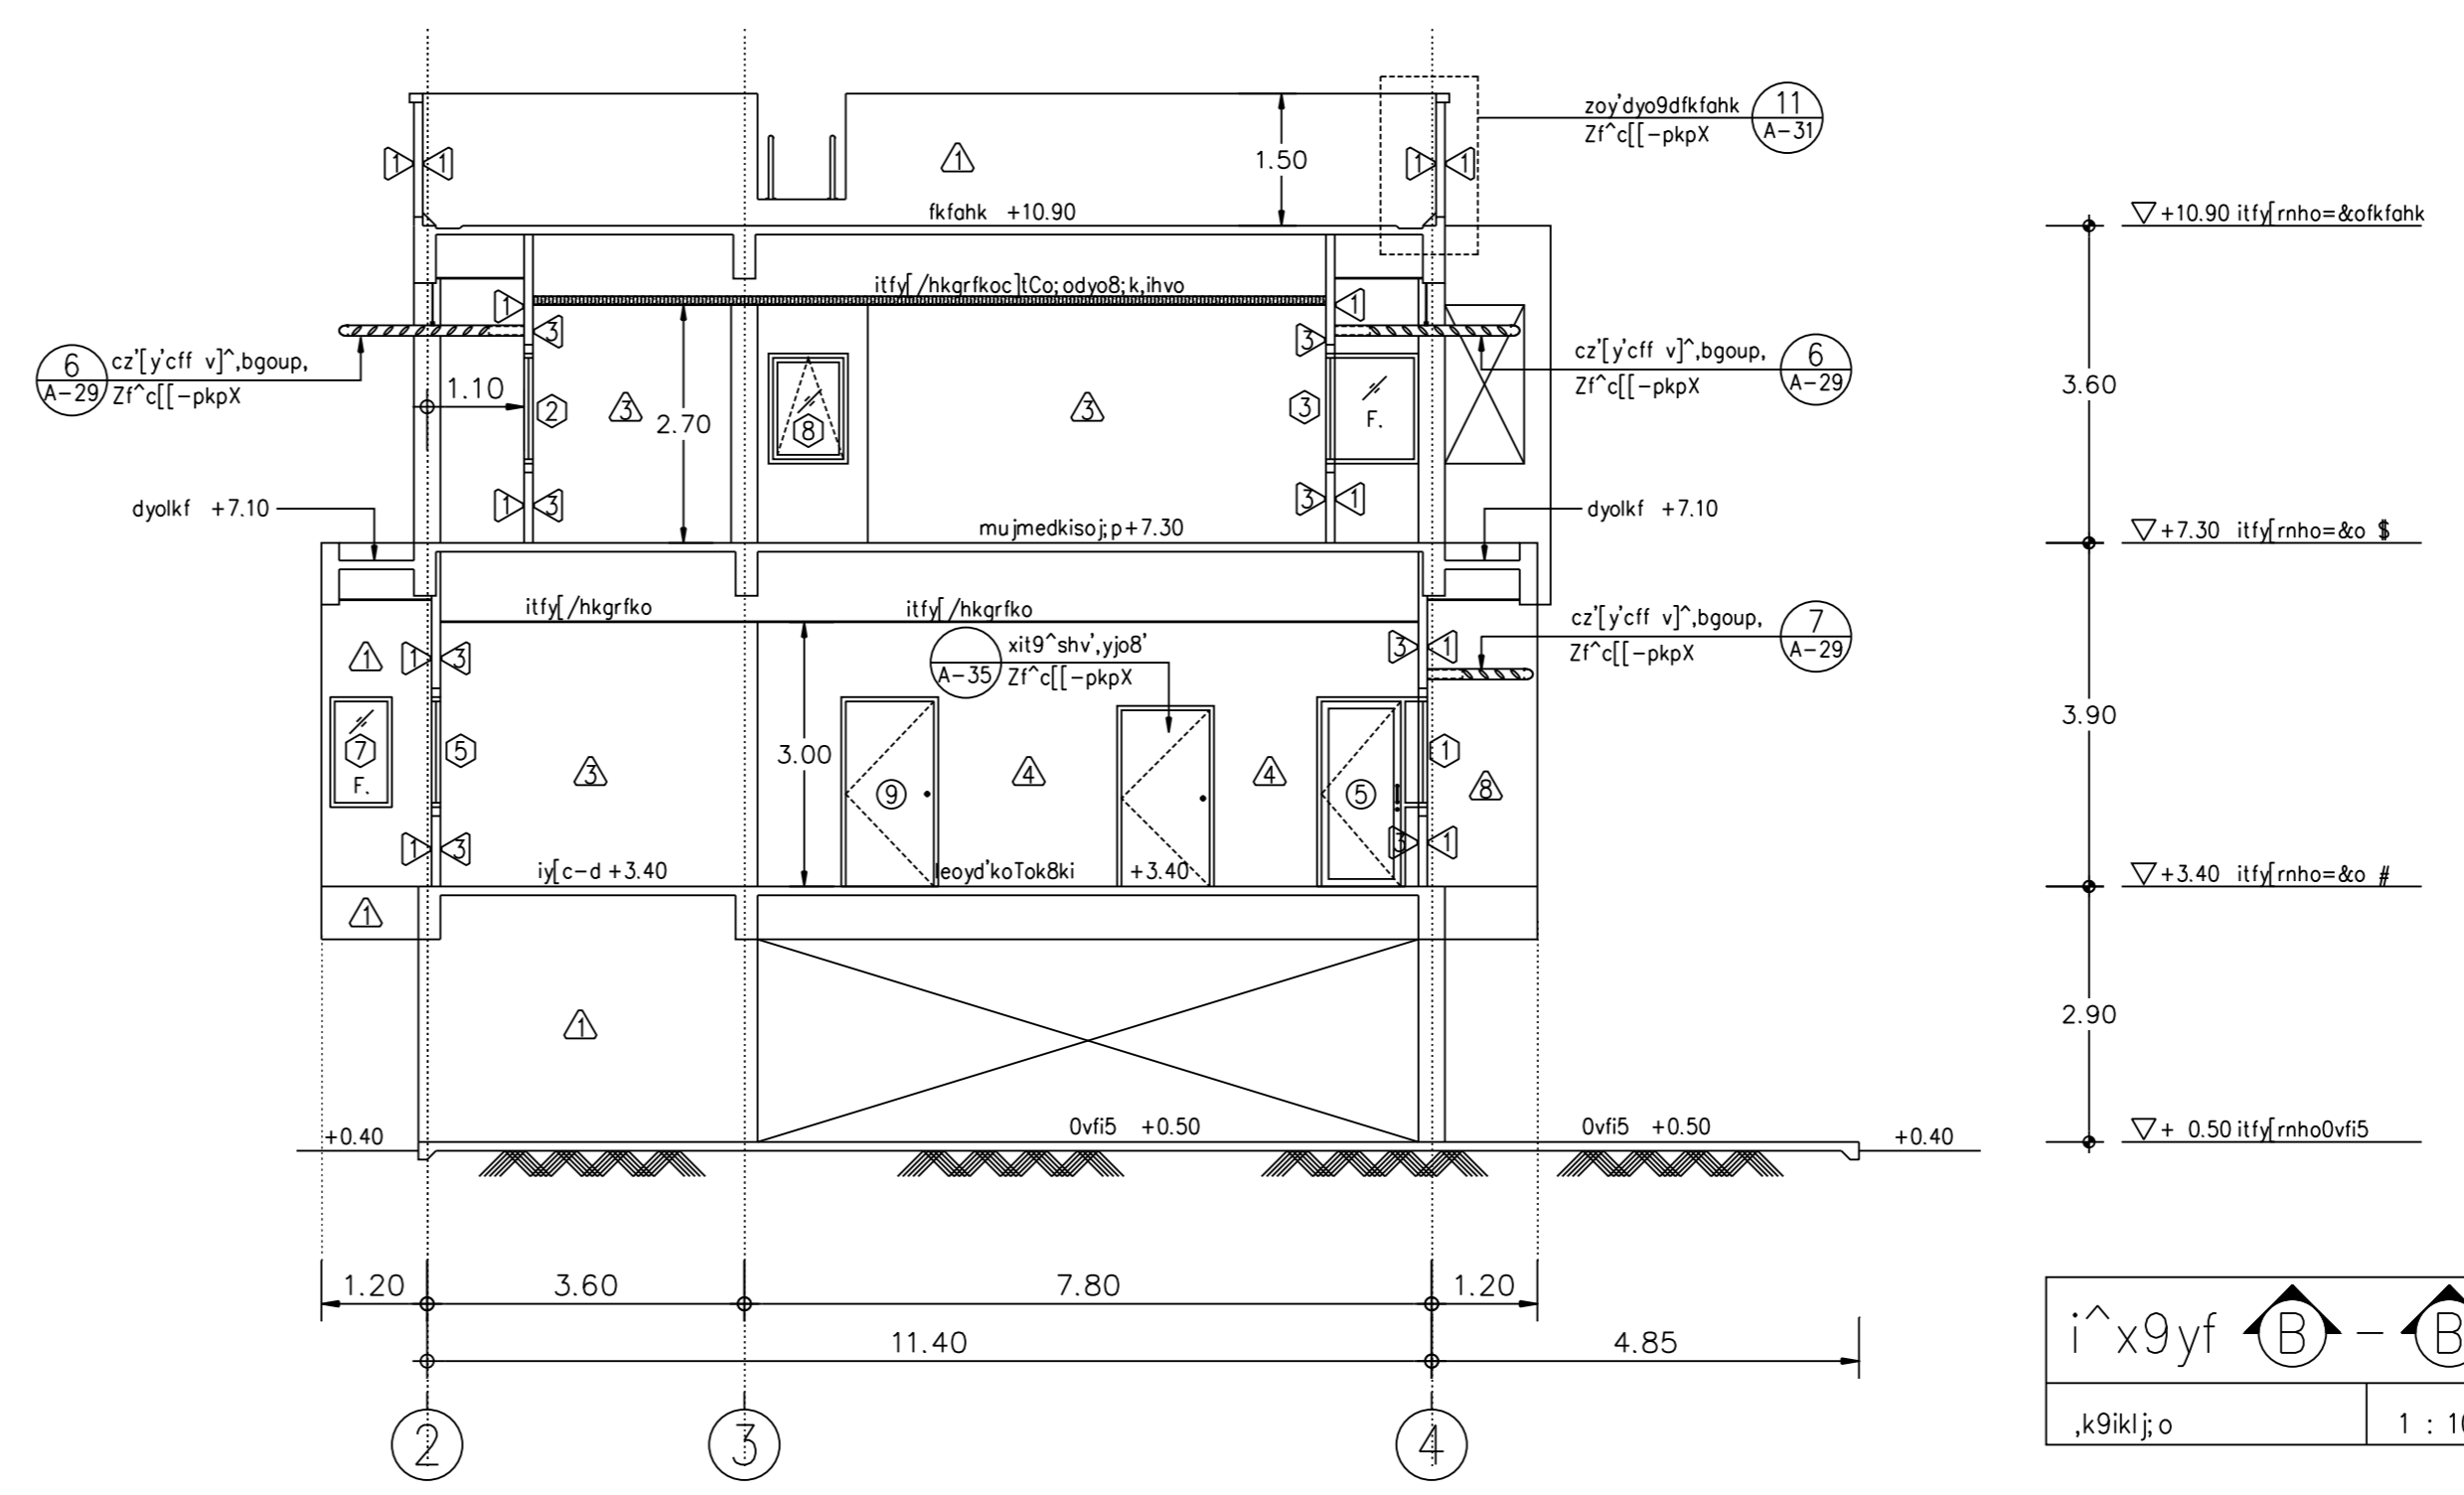

Area-A2(roll) 390x600mm.

