


i^xfhko 3
 ,k9ikij;o 1 : 100

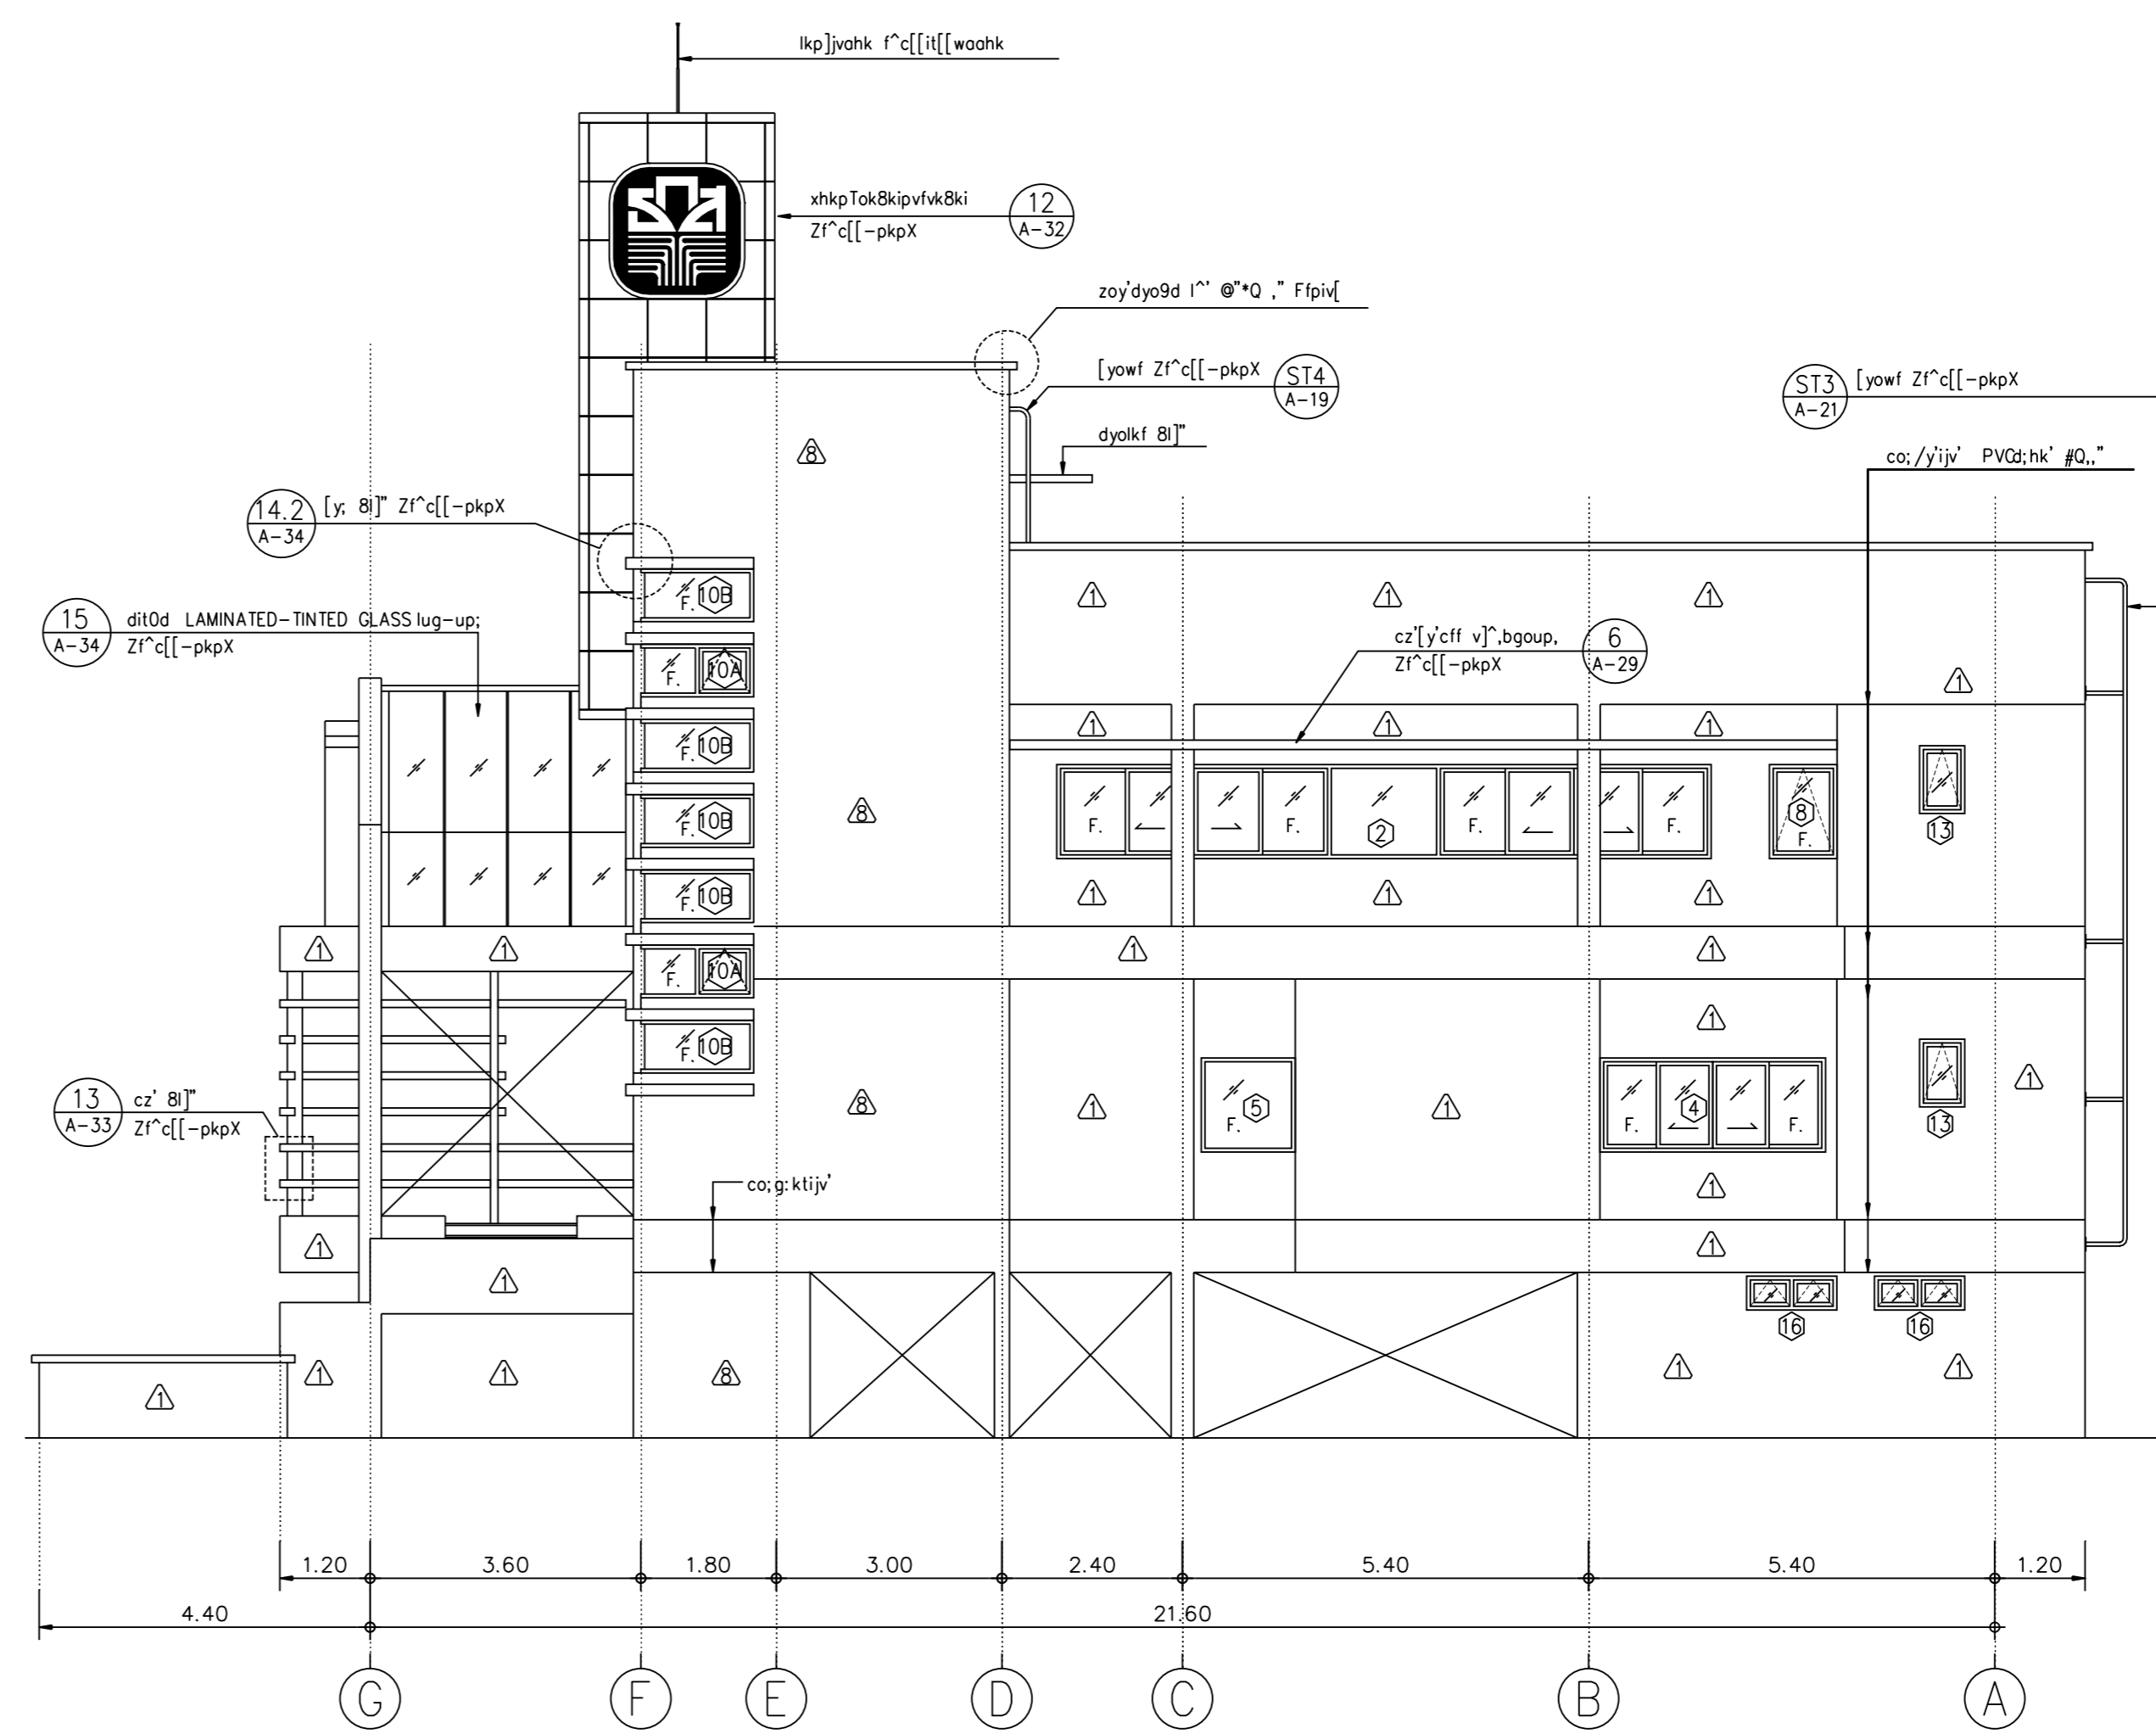

i^xfhko 4
 ,k9ikij;o 1 : 100

REVISIONS	DATE
A c[[d]virk'	15/2/2000
NOTE	
• ALL DIMENSIONS ARE IN METER UNLESS OTHERWISE INDICATED	
• NO DIMENSION SHALL BE SCALED	
• ALL DRAWINGS ARE THE PROPERTY OF THE AREA CO.,LTD. AND CAN NOT BE USED REPRODUCED OR DUPLICATED WITHOUT PERMISSION	
OWNER	
Tok8kigrn jvdkgidK9i	
c]tsdildkigqK9i	
DESIGNER	
AREA CO.,LTD.	
111/1 Lodproo23 Lodyoo Chatuchok Bangkok 10900	
Tel. (662) 5139533-5 Fax. (662) 5139536	
I5kxobd	
v]din 9ik=^	15°00'00"
:yoyp [6P;ib=pN	15°0'0"4
ri=yp d9b;ikxiki	15°0'0"4
:b]N g0bP;ik;6cb	15°00'00"
ASSISTANT ARCHITECT	
gdup'wdi clo6;LN	
:bl; dif8i'link'	
.kot 0i^Pr^KNL ydibN	ip^%0'0"
v]din 9ik=^	ip^%0'0"
foyp i; k^FC.	ip^%0'0"
:bl; dil6-k4b[k]	
i64ymi ;ktb=pNd6]	lad^0'0"
Lbib=yp Oyo9iud6]	x; i"
:bl; diwaahk	
[i0^ g0bP;id0r^]z]	:od^0'0"
=yp; ycoN : n]y9i'	4od^%0'0"
:bl; dig8in jv'd]	
lyj ob9bro	ic^0'0"
,yRokdi	
ruil69 i6; i]dpt; bdpN	15°0'0"04
lbtmTb=yp v6joptryd9N	124kp.oX
DRAWN	DATE
[brnydi s.y]lug]bl	
CHECKED	
APPROVED	
F8i'dki	
vk8kileoyd'kolk-k	
mu]9&'	
v^-]6'	0" Oyom[6iu
c[[ctf'	
i^xfhko \$	
i^xfhko %	
FILE NO	DRAWING NO
9911	A - 09
DATE	15 / 2 / 2000
SUB TOTAL	GRAND TOTAL

